



CURVE DATA TO FACE OF CURB

1	2	3
$\Delta = 90^{\circ}00'00''$	$\Delta = 71^{\circ}44'36''$	$\Delta = 36^{\circ}04'08''$
$R = 15.30 \text{ m}$	$R = 9.15 \text{ m}$	$R = 41.23 \text{ m}$
$T = 15.30 \text{ m}$	$T = 6.62 \text{ m}$	$T = 13.42 \text{ m}$
$L = 24.03 \text{ m}$	$L = 11.46 \text{ m}$	$L = 25.96 \text{ m}$
$C = 21.64 \text{ m}$	$C = 10.72 \text{ m}$	$C = 25.53 \text{ m}$
$E = 6.34 \text{ m}$	$E = 2.14 \text{ m}$	$E = 2.13 \text{ m}$

LEGEND

- (C) CONTRACTION JOINT AS PER B.P.-2.2M
- (L) LONGITUDINAL JOINT AS PER B.P.-2.1M
- (S) LONGITUDINAL JOINT AS PER B.P.-2.1M WITHOUT TIE BARS
- (Y) BUTT JOINT TYPE Y AS PER B.P.-2.5M
- (E) EXPANSION JOINT AS PER B.P. 2.2 M
- (W) EXPANSION JOINT AS PER B.P. 2.2 M WITHOUT DOWEL BARS

202	203	203	203	255	304	451	608	608	830	660
PAVEMENT REMOVED	EXCAVATION, NOT INCLUDING EMBANKMENT CONSTRUCTION	EMBANKMENT	SUBGRADE COMPACTION	FULL DEPTH PAVEMENT SAWING	150 mm AGGREGATE BASE AS PER PLAN	230 mm REINFORCED CONCRETE PAVEMENT	100 mm CONC. WALK	CURB RAMP TYPE 1	CURB TYPE, 2A	SODDING, UNSTAKED, AS PER PLAN
S.M.	C.M.	C.M.	S.M.	m	C.M.	S.M.	S.M.	EA.	m	S.M.
1019.99	133.0	0	955.57	12.20	143.34	955.57	37.36	2	98.80	56.0

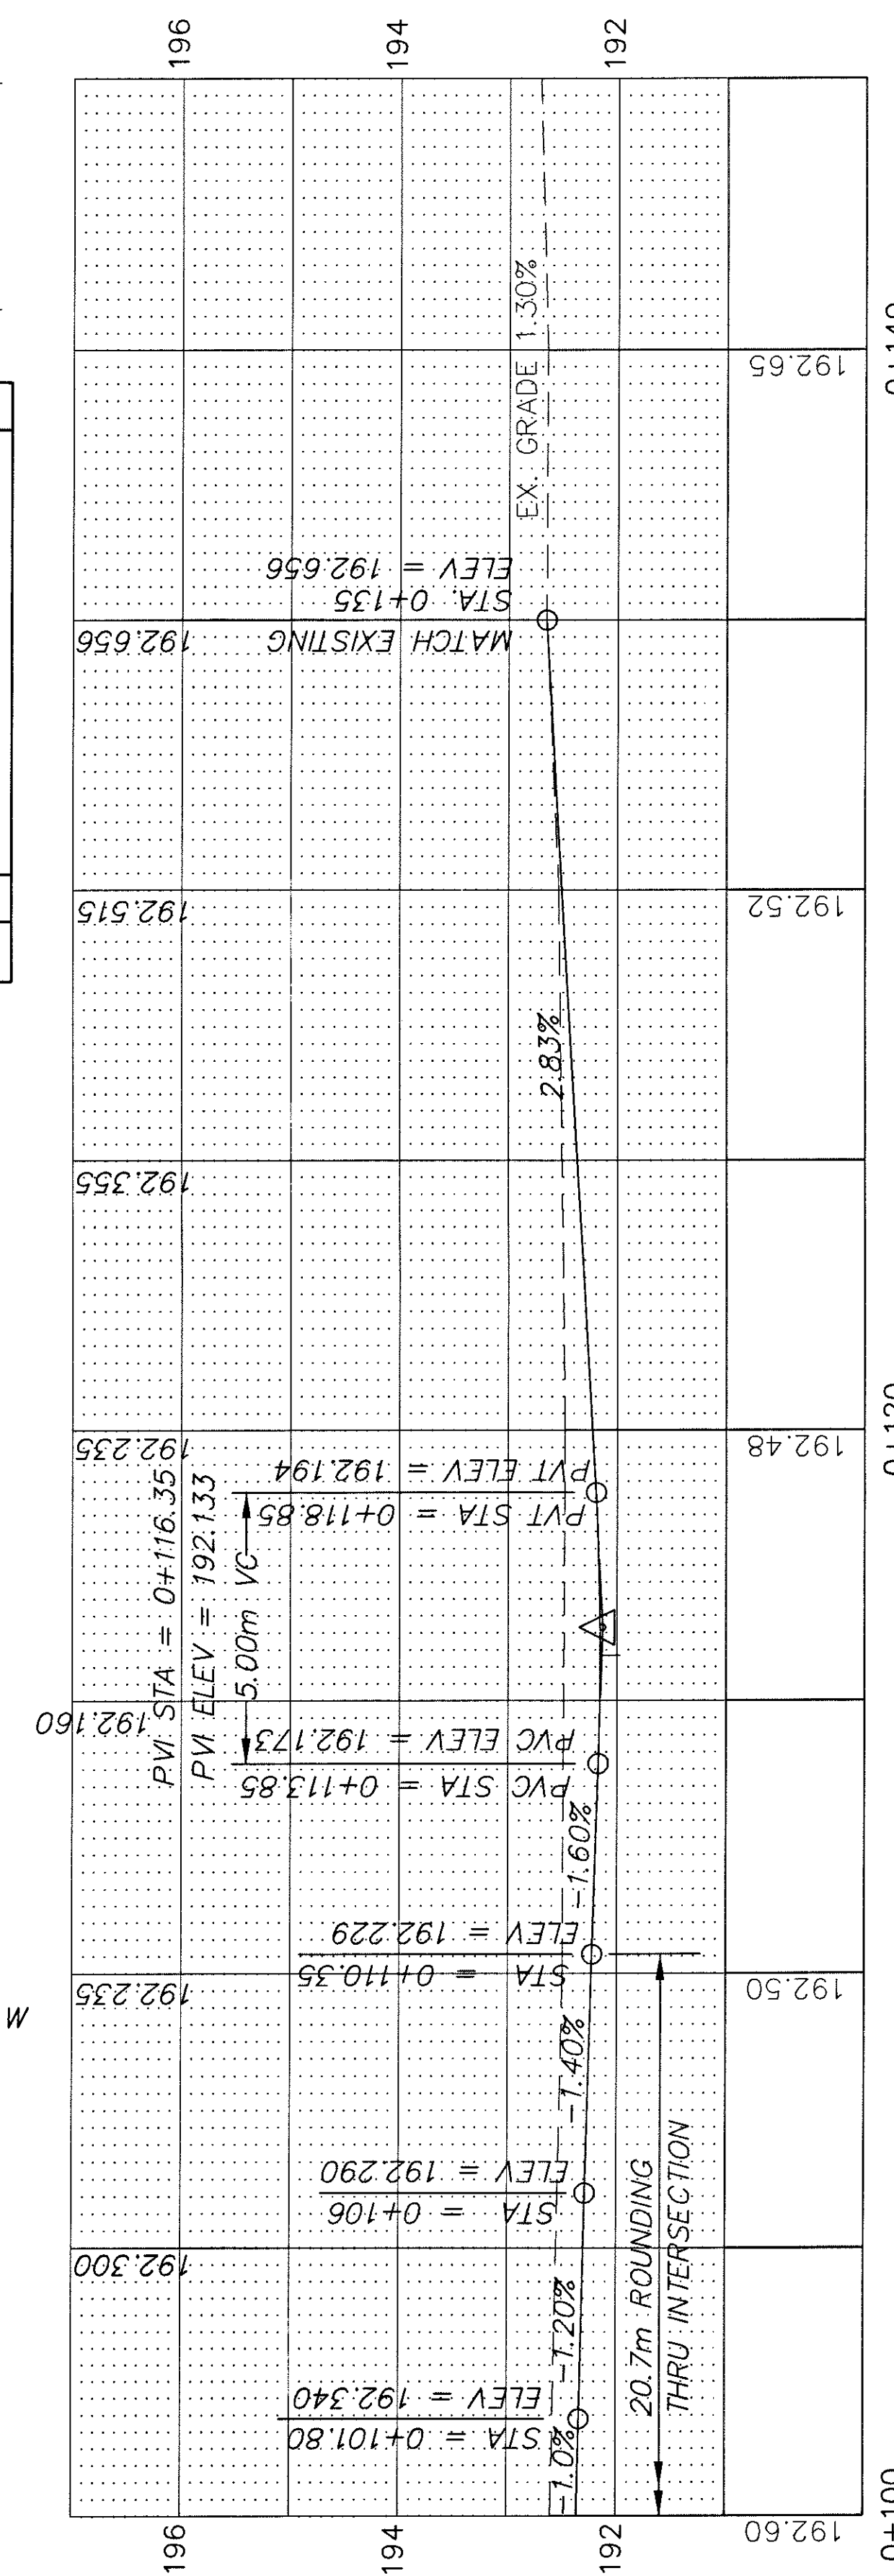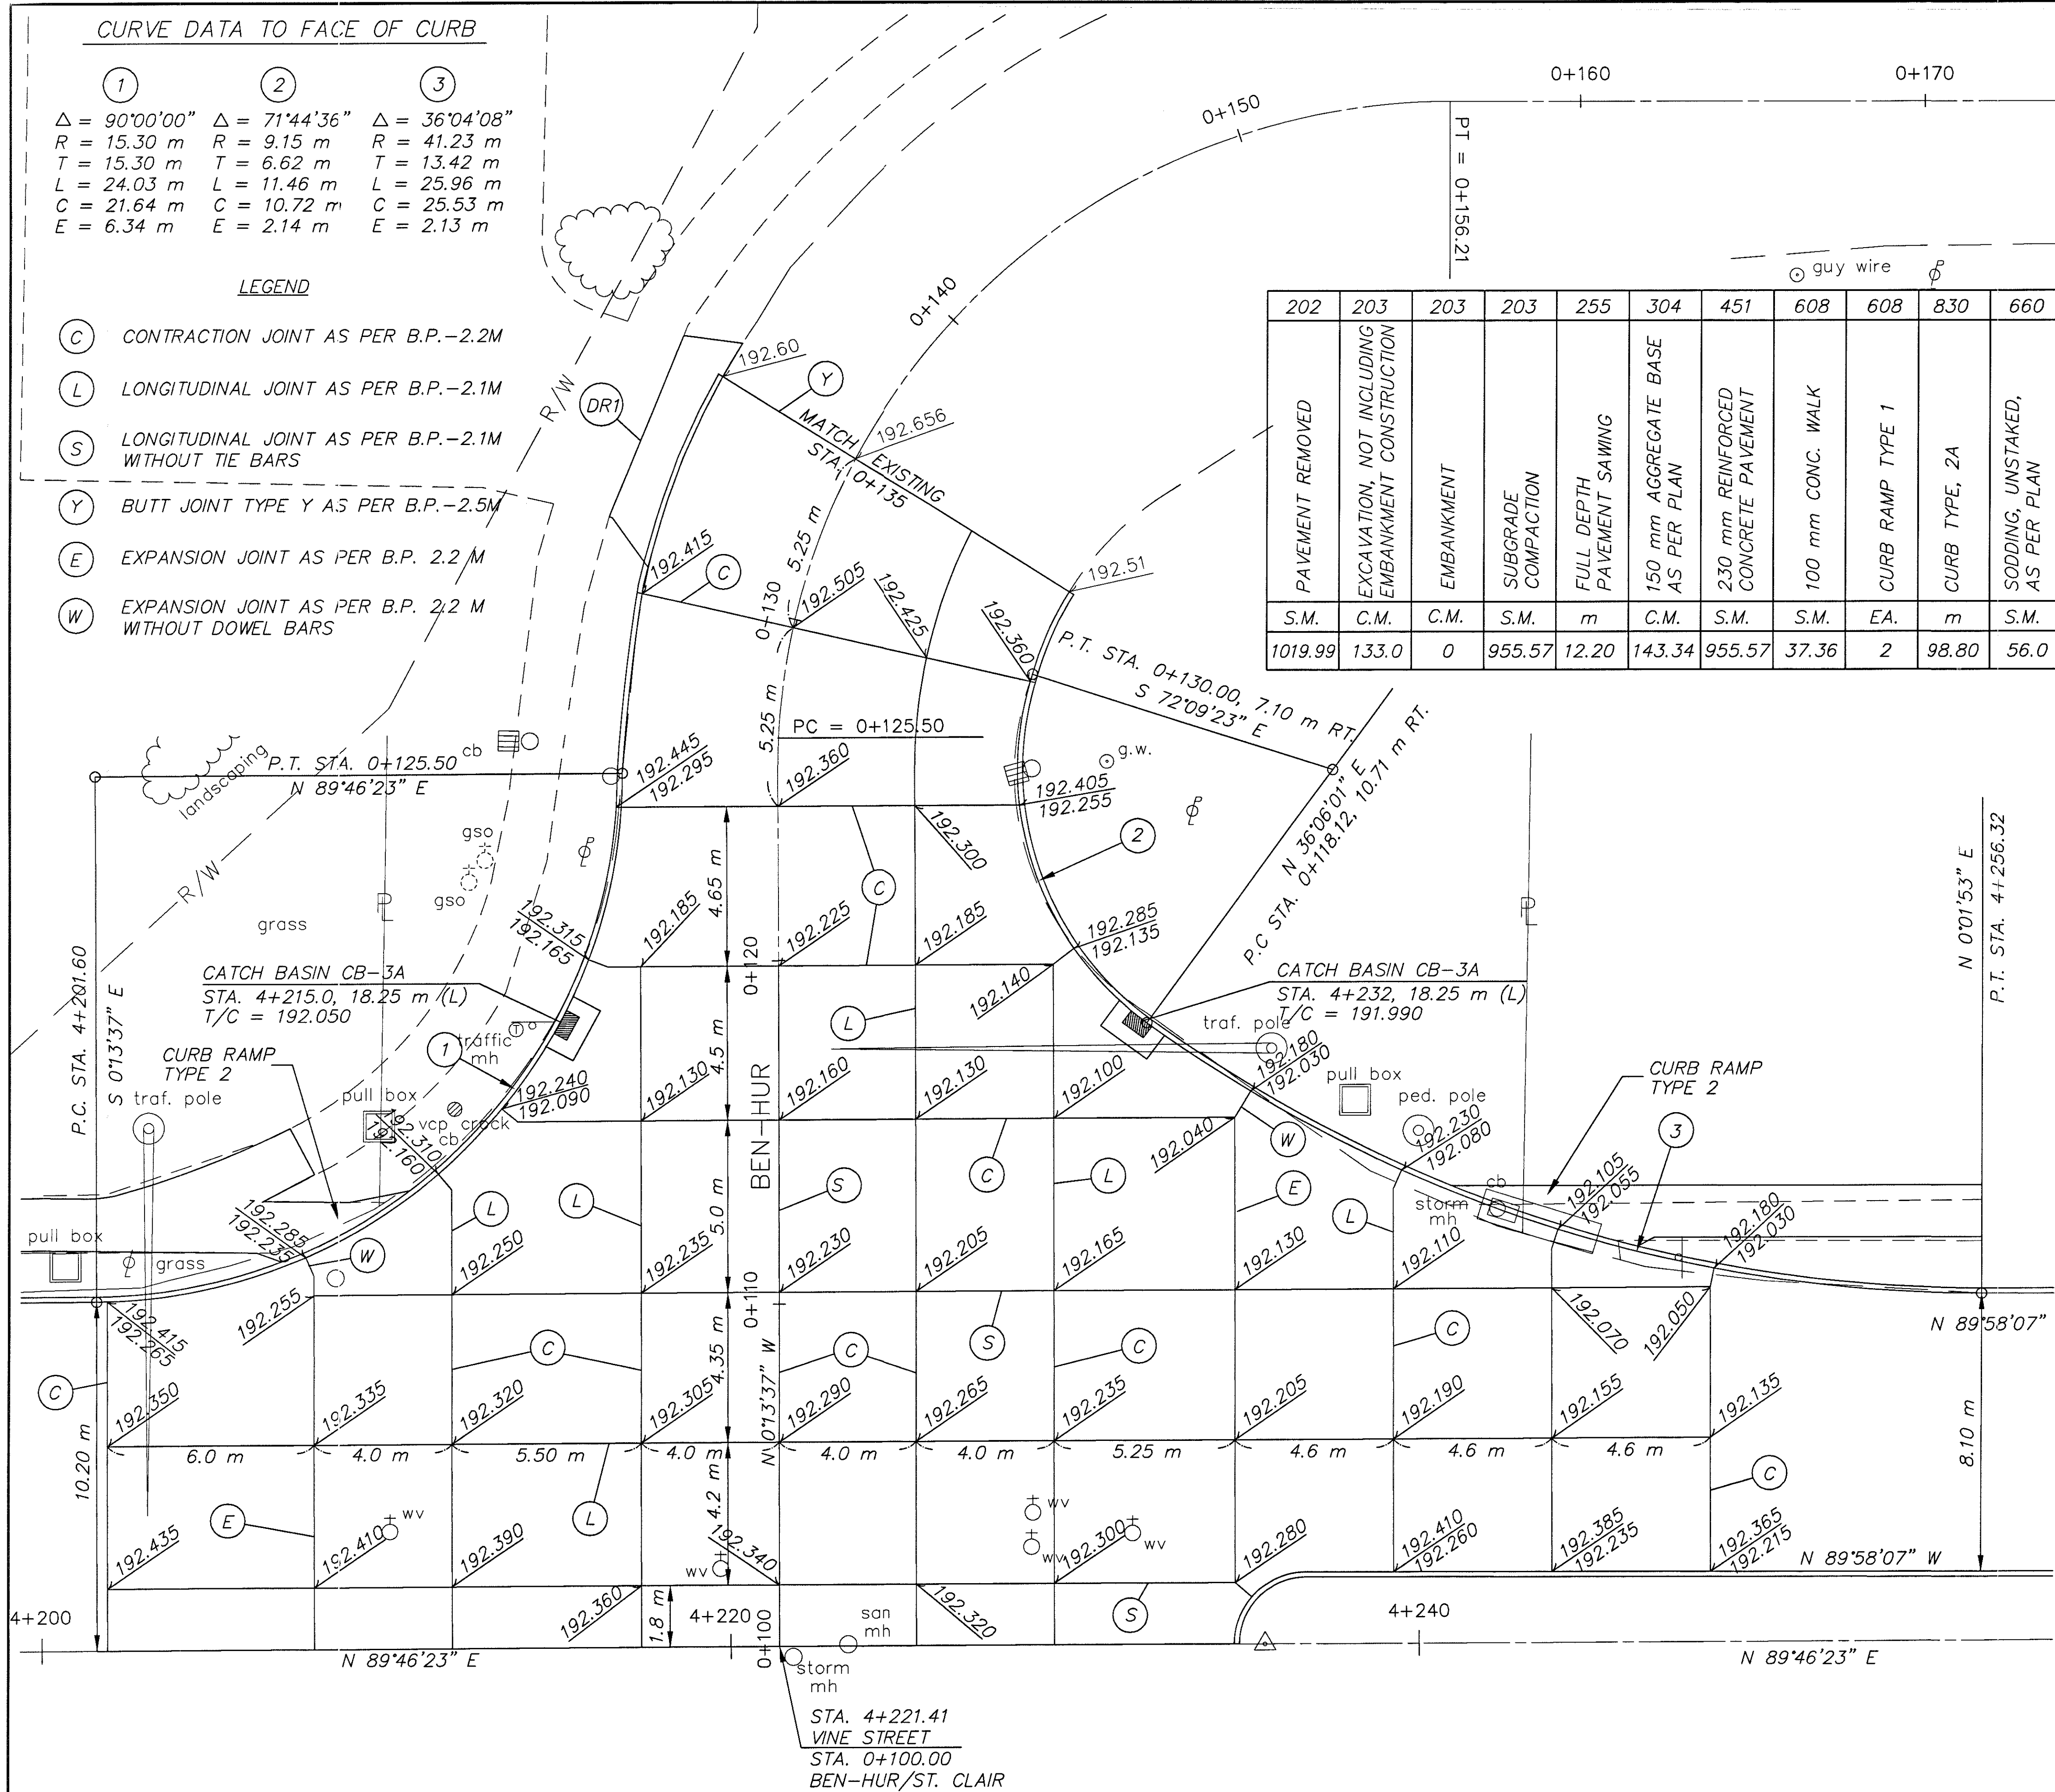

PROPOSED PROFILE BEN-HUR

EXTRA AREA SHEET

LAK-640-3.444