


LEGEND

— W —	EX. WATER LINE
— SAN —	EX. SANITARY LINE
— G —	EX. GAS LINE
— S —	EX. STORM LINE
— T —	EX. TELEPHONE LINE
— C —	EX. CABLE TV LINE

NOTE:
 UNDERGROUND UTILITY LOCATIONS ARE TAKEN FROM RECORDS AND INFORMATION PROVIDED BY SO-DEEP.
 CONTRACTOR SHALL VERIFY ALL LOCATIONS OF UTILITIES PRIOR TO THE START OF CONSTRUCTION.
 CONTRACTOR TO NOTE SOME EXISTING UTILITY DUCTS ARE VERY SHALLOW. CONTRACTOR SHALL REMOVE PAVEMENT SO AS NOT TO DAMAGE THE EXISTING DUCTS.

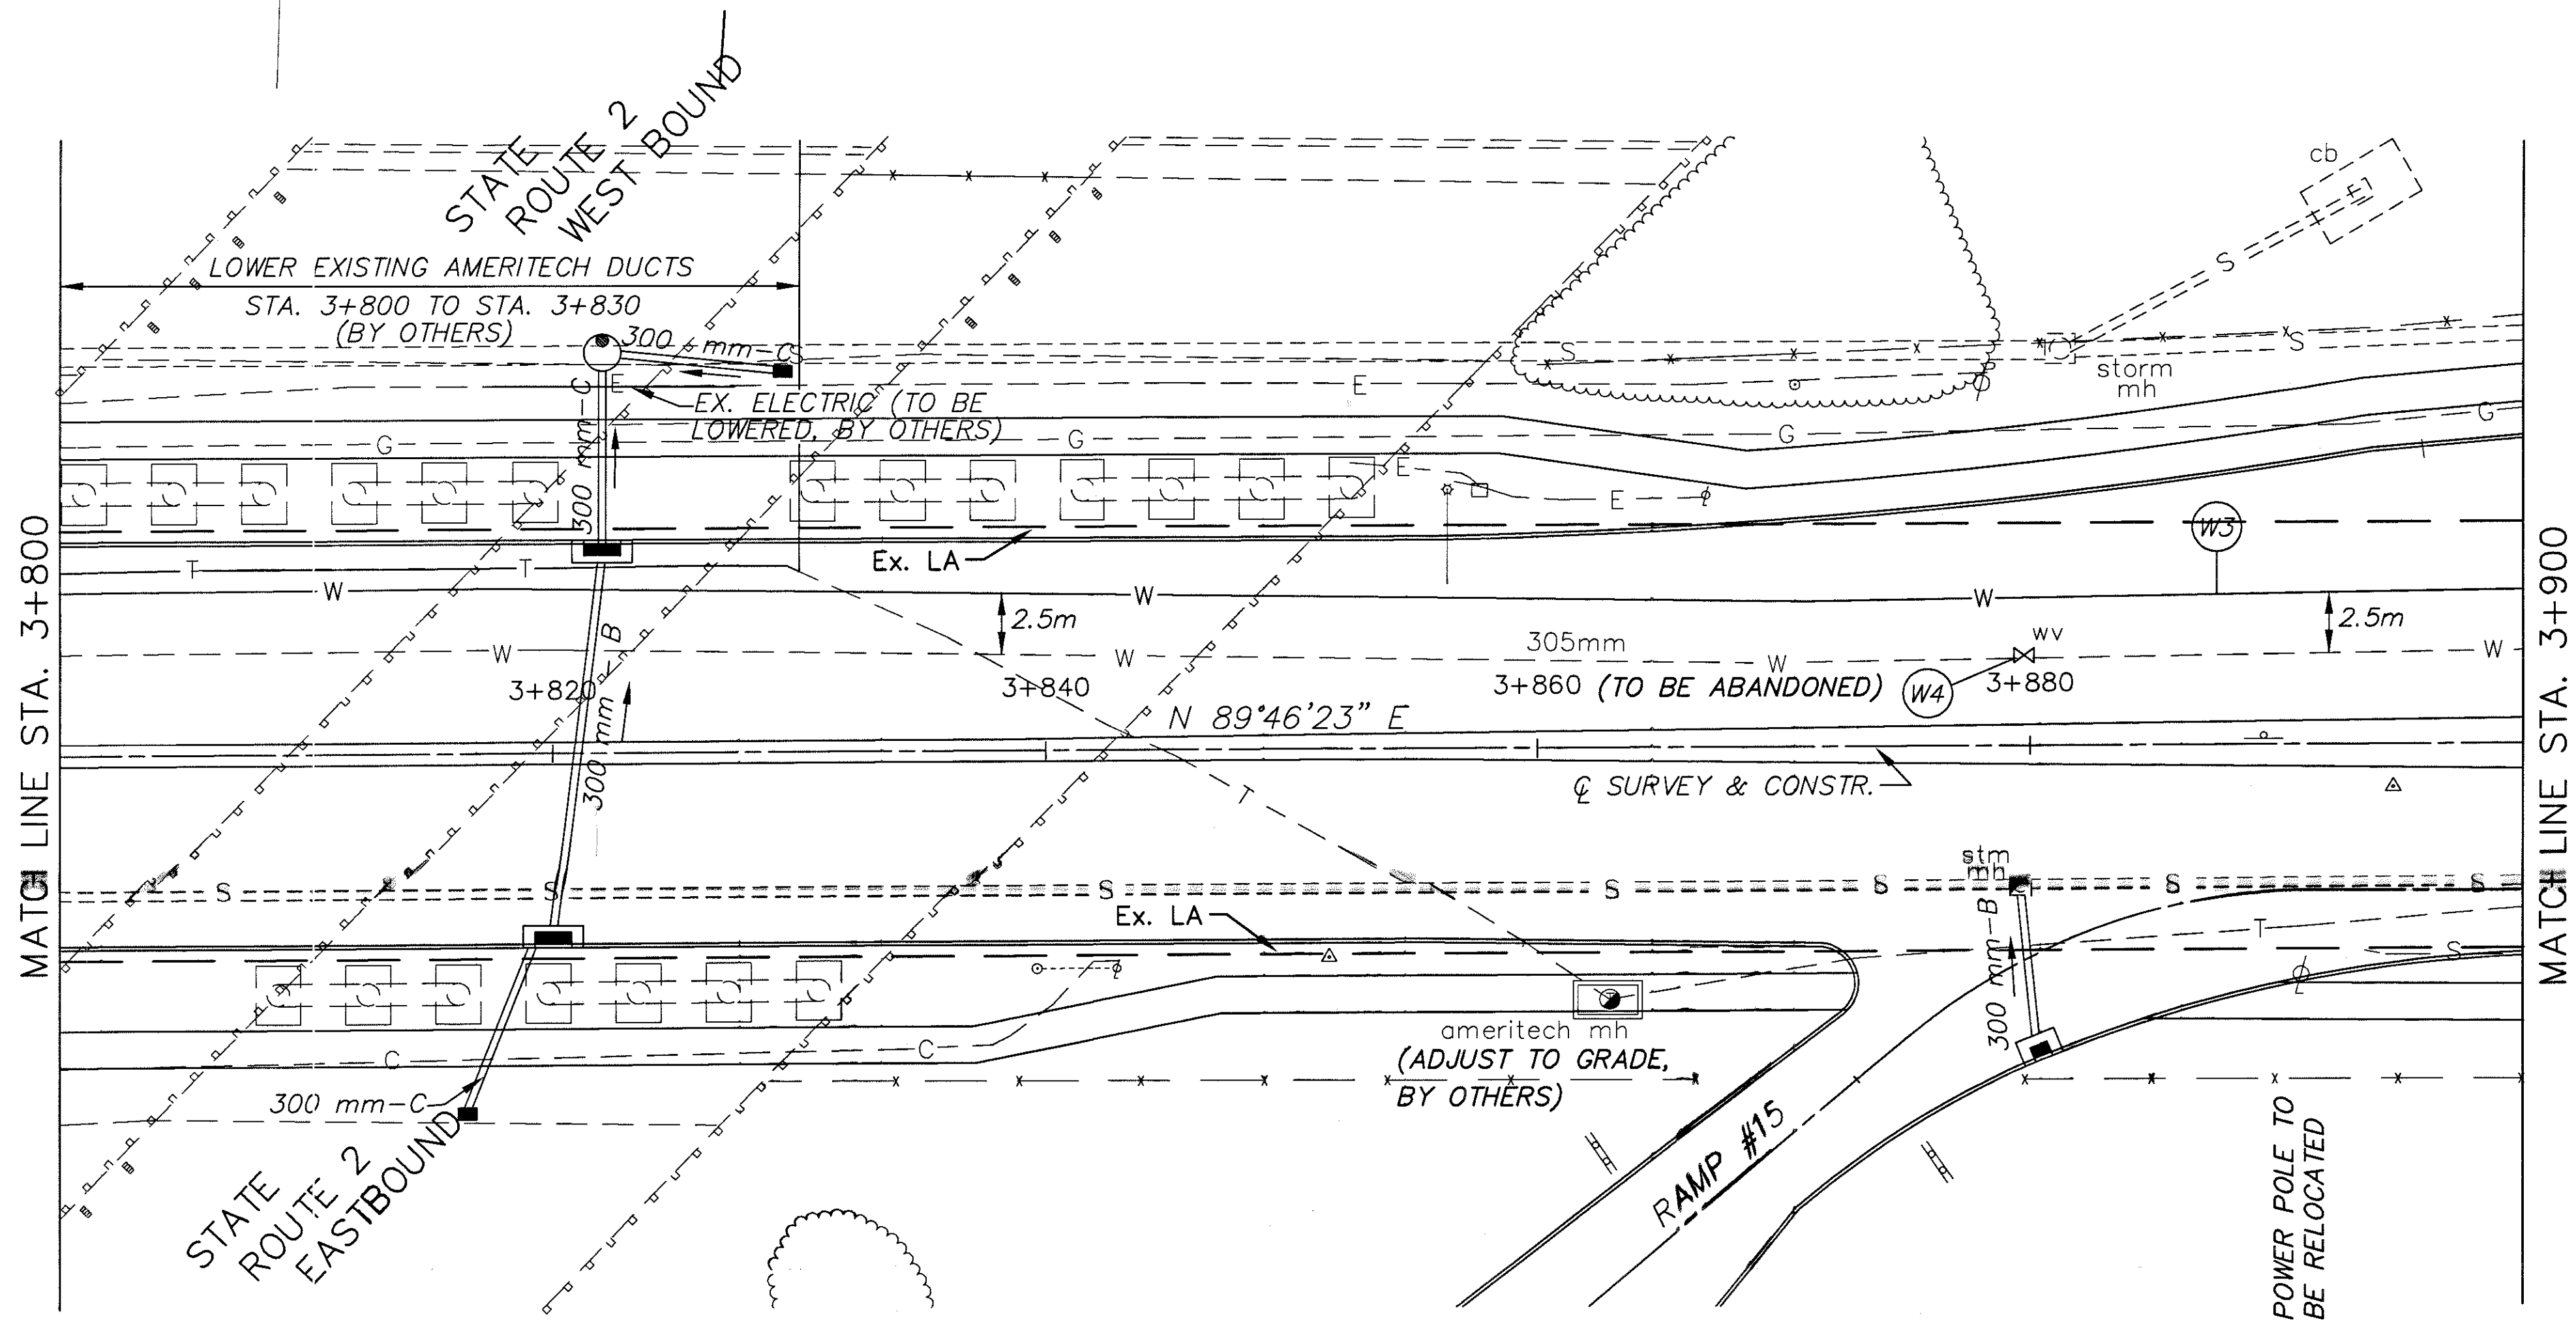

REF. NO.	STATION		SIDE	METER	QUANTITY	TOTALS CARRIED TO SHEET 59
	FROM	TO				
W1	3+727.0		L			
W2	3+734.5	3+800	L	65.5	1	
W3	3+800	3+900	L	100.0	1	
W4	3+879.7		L		1	
TOTALS CARRIED TO SHEET 59					1	165.5

UTILITY PLAN

STA. 3+700 TO STA. 3+900 S.R. 640

LAK-640-3.444

94-014