


**LEGEND**

- W --- EX. WATER LINE
- SAN --- EX. SANITARY LINE
- G --- EX. GAS LINE
- S --- EX. STORM LINE
- T --- EX. TELEPHONE LINE

**NOTE:**  
 UNDERGROUND UTILITY LOCATIONS ARE TAKEN FROM RECORDS AND INFORMATION PROVIDED BY SO-DEEP.

CONTRACTOR SHALL VERIFY ALL LOCATIONS OF UTILITIES PRIOR TO THE START OF CONSTRUCTION.

CONTRACTOR TO NOTE SOME EXISTING UTILITY DUCTS ARE VERY SHALLOW. CONTRACTOR SHALL REMOVE PAVEMENT SO AS NOT TO DAMAGE THE EXISTING DUCTS.

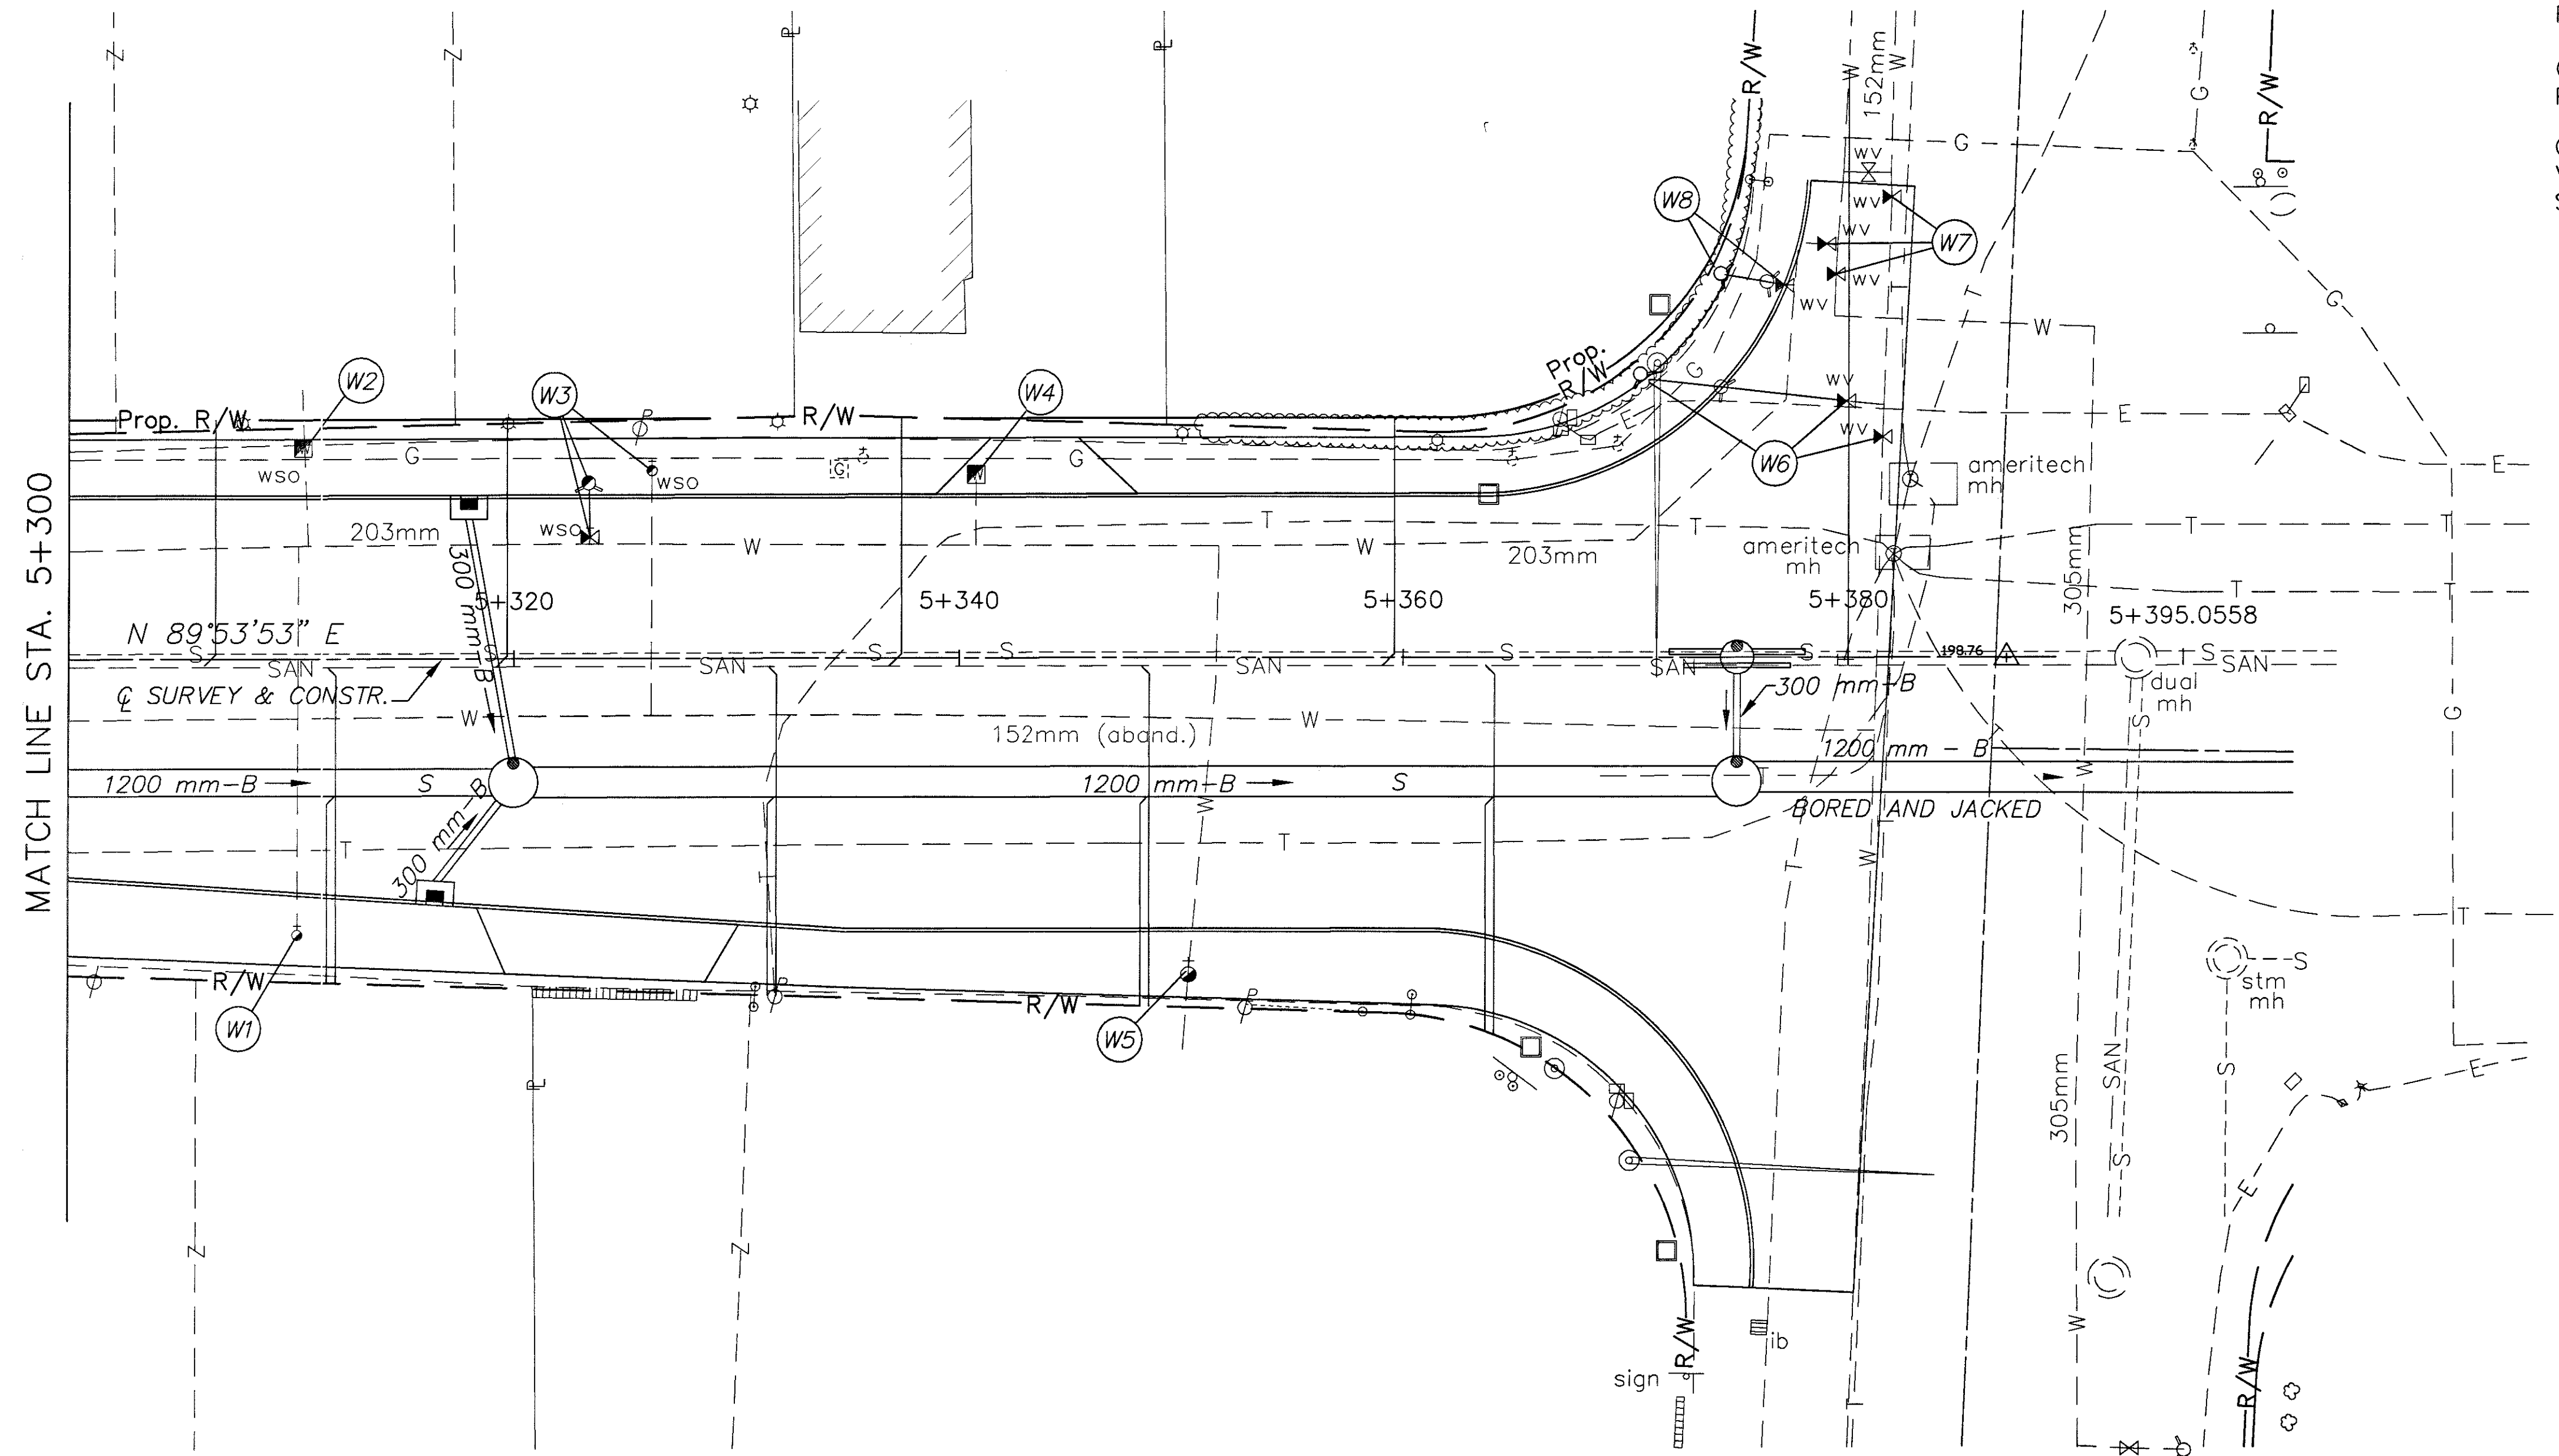

REF. NO.	STATION		SIDE	638 SERVICE BOX ADJUSTED TO GRADE	SPECIAL	SPECIAL	SPECIAL	SPECIAL	SPECIAL	SPECIAL	SPECIAL	SPECIAL
	FROM	TO										
W1	5+310.3		R	1								
W2	5+310.3		L									
W3	5+326.2	5+323.4	L	1								
W4	5+340.7		L									
W5	5+350.4		R	1								
W6	5+370.7	5+381.5	L									
W7	5+374.1	5+381	L									
W8	5+376.4	5+377.1	L									
TOTALS CARRIED TO SHEET 59				3								

LAK-640-3.444      STA. 5+300 TO STA. 5+381.8      S.R. 640      UTILITY PLAN