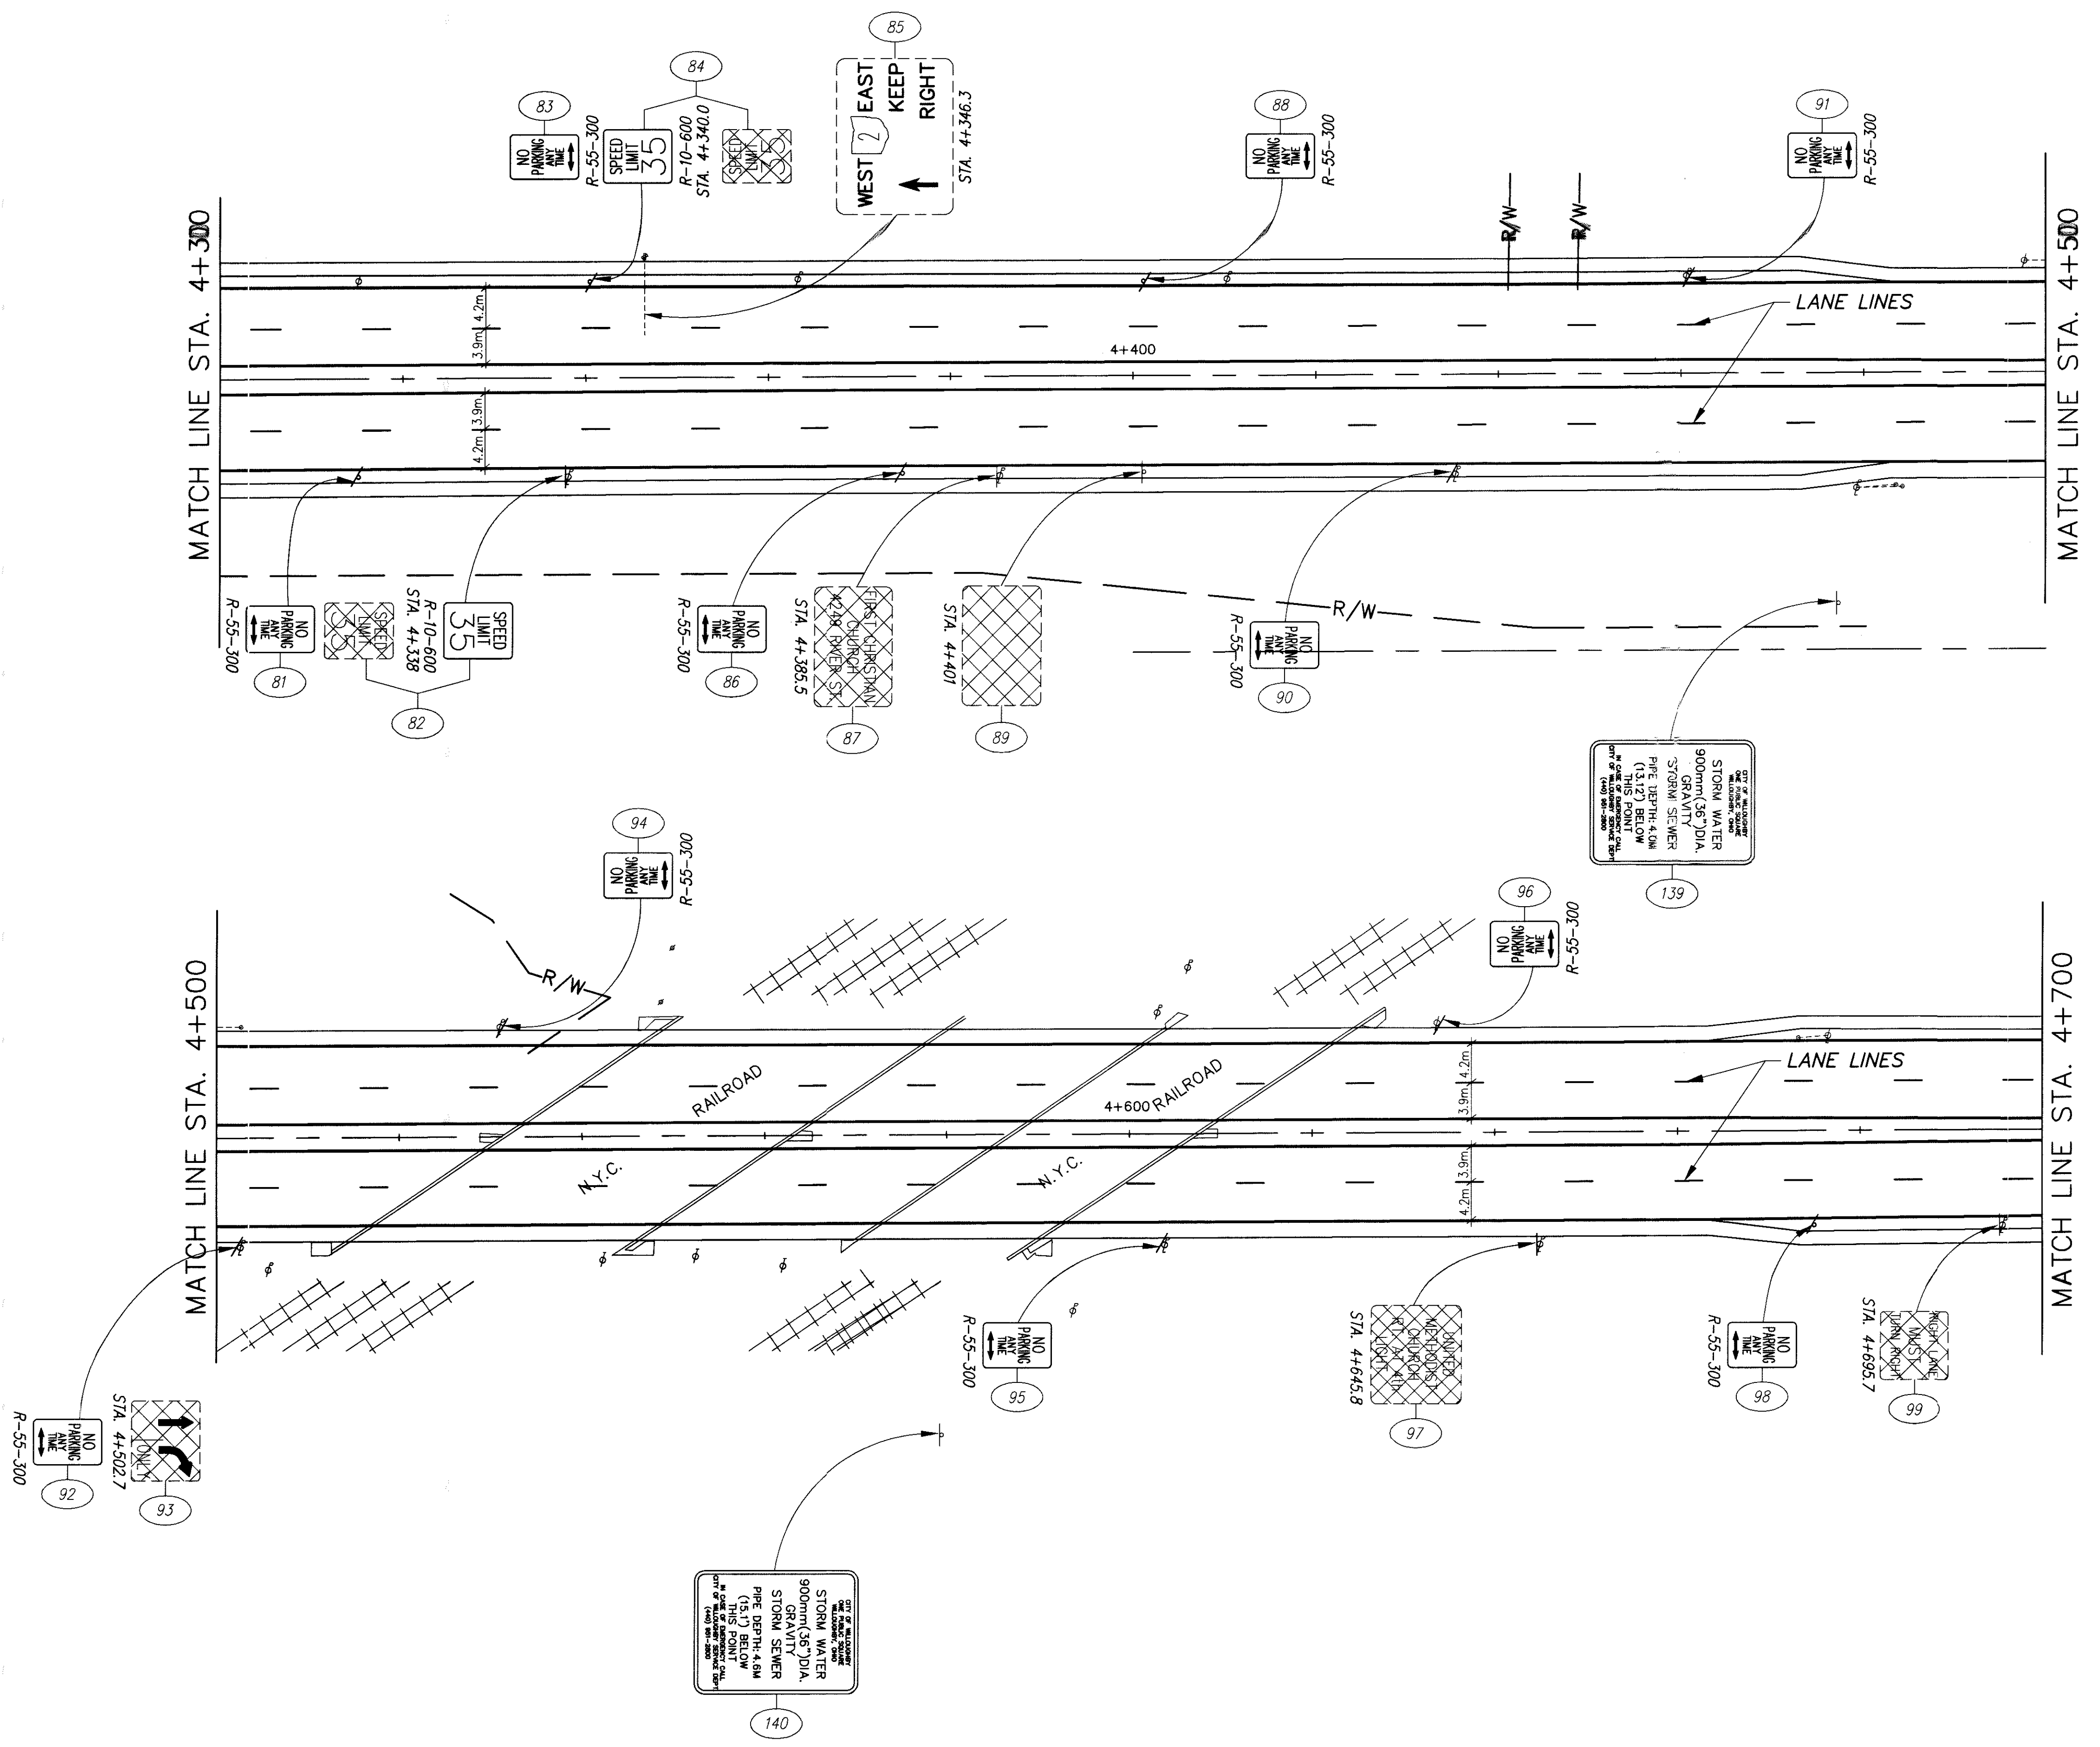

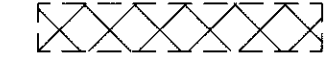



SIGNING AND PAVEMENT MARKING PLAN

LAK-640-3.444



LEGEND

-  EXISTING TO REMAIN
-  EXISTING TO BE REMOVED (STORAGE, REERECTION OR REMOVAL)
-  PROPOSED

