


**LEGEND**

- EXISTING TO REMAIN
- EXISTING TO BE REMOVED (STORAGE, REERECTION OR REMOVAL)
- PROPOSED

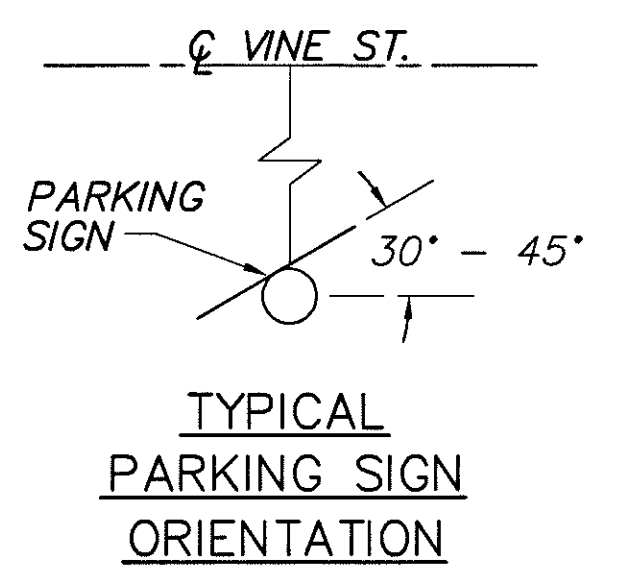

LOOP DETECTORS						
LOOP	SIZE	SHAPE	MODE	NO. TURN	LENGTH OF LOOP DETECTOR WIRE	CORNER STATION
L1	1.8m X 1.8m	STANDARD	PRESENCE	3	28m	4+831.35, 1.20m RT.
L2	1.8m X 1.8m	STANDARD	PRESENCE	3	25m	4+831.35, 5.05m RT.
L3	2.4m X 9.1m	QUADRAPOLE	PRESENCE	2	85m	5+037.82, 10.47m LT.
L4	1.8m X 3.6m	STANDARD	PRESENCE	3	35m	5+027.78, 1.49m LT.
L5	2.4m X 9.1m	QUADRAPOLE	PRESENCE	2	86m	5+041.67, 10.43m RT.
L6	1.8m X 3.6m	STANDARD	PRESENCE	3	36m	5+054.30, 1.53m RT.
6	TOTAL CARRIED TO SHEET 288				295m	