




SIGN SUPPORT ASSEMBLY, BRIDGE MOUNTED, TYPE 1.

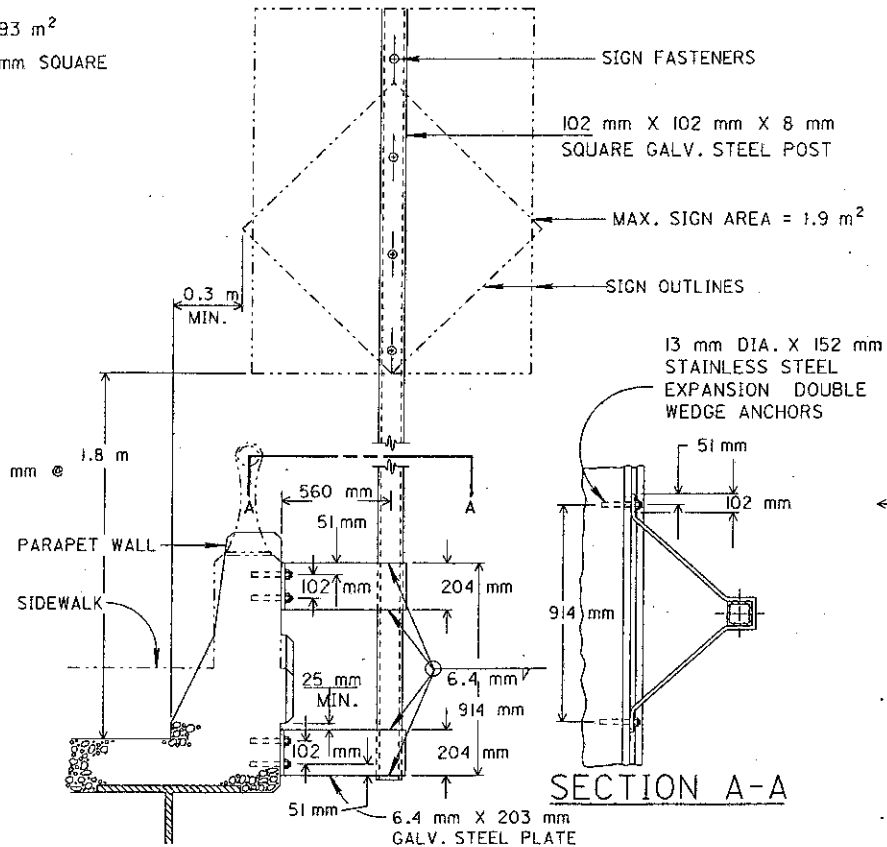

SIGN SUPPORT ASSEMBLY, BRIDGE MOUNTED, TYPE 2.

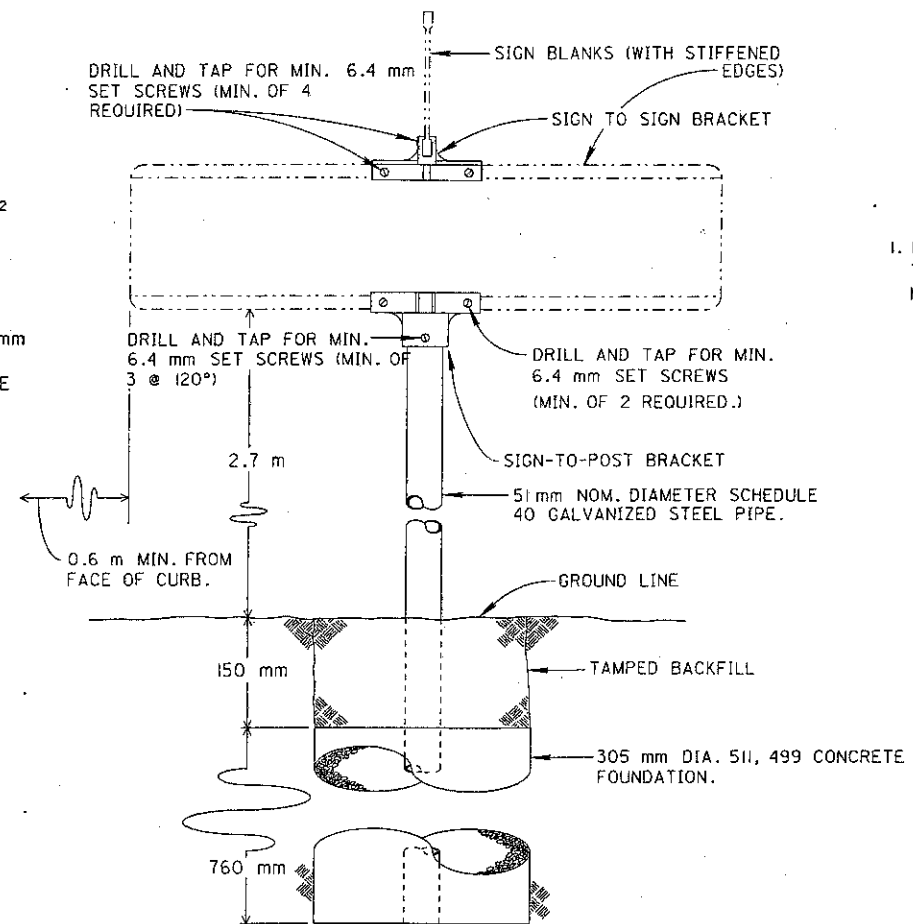

STREET NAME SIGN SUPPORT

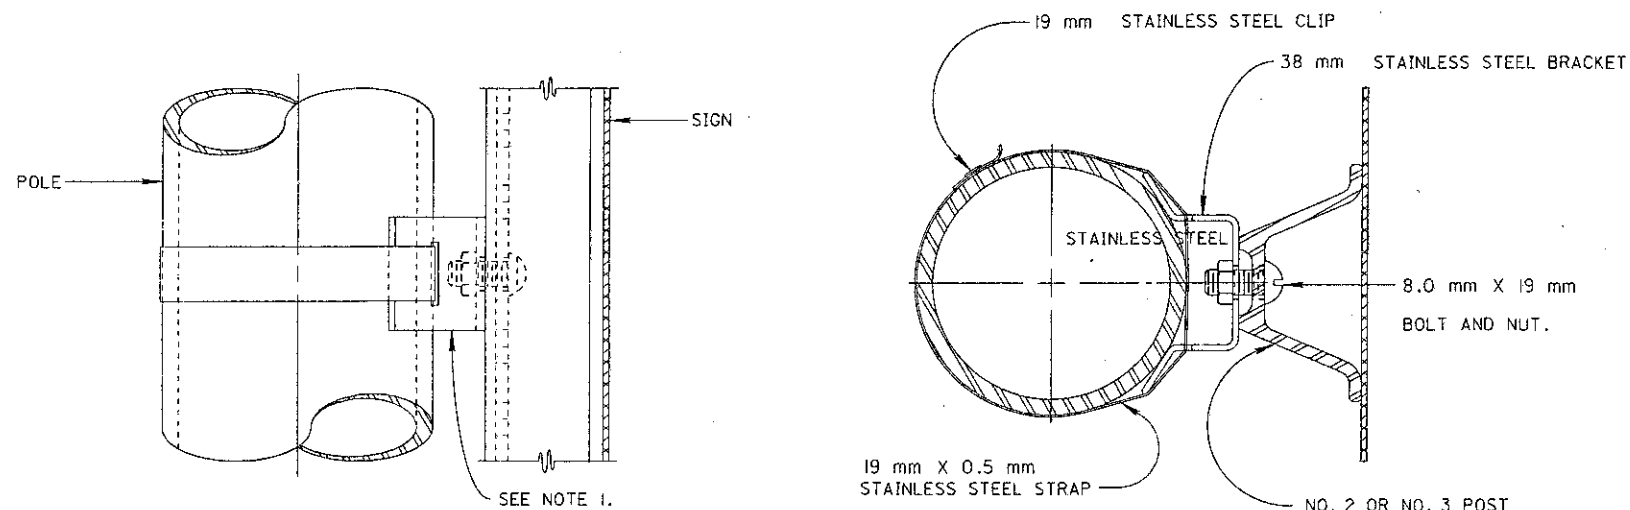

SIGN SUPPORT ASSEMBLY, POLE MOUNTED

NOTES

1. USE MINIMUM OF 2 BRACKETS (LOCATED 150 mm FROM TOP AND BOTTOM OF SIGN) PER INSTALLATION WITH MAXIMUM SPACING OF 0.9 m.

M E T R I C

BUREAU OF DESIGN SERVICES
DIVISION OF HIGHWAYS
OHIO DEPARTMENT OF TRANSPORTATION

TRAFFIC CONTROL

DATE
03/31/94

SPECIAL SIGN
ATTACHMENTS AND SUPPORTS

STANDARD
CONSTRUCTION
DRAWING
APPROVED: *[Signature]* ENGR. OF DESIGN SERVICES

TC-41.40M