


FOR INTERSECTION GRADING AND GEOMETRIC DETAILS, SEE SHEETS 19 & 20



FOR DRIVEWAY REPLACEMENT SCHEDULE AND DETAILS, SEE SHEET 37

FOR DRIVEWAY PROFILES, SEE SHEETS 32 THRU 36

■ DENOTES AREA OF ASPHALT PAVEMENT WIDENING

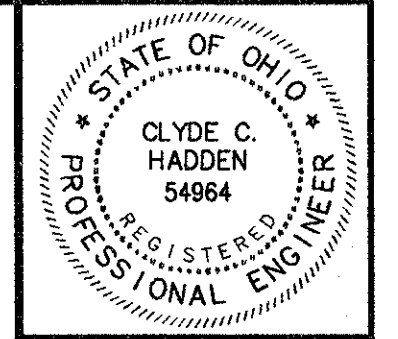

SUBMISSIONS / REVISIONS

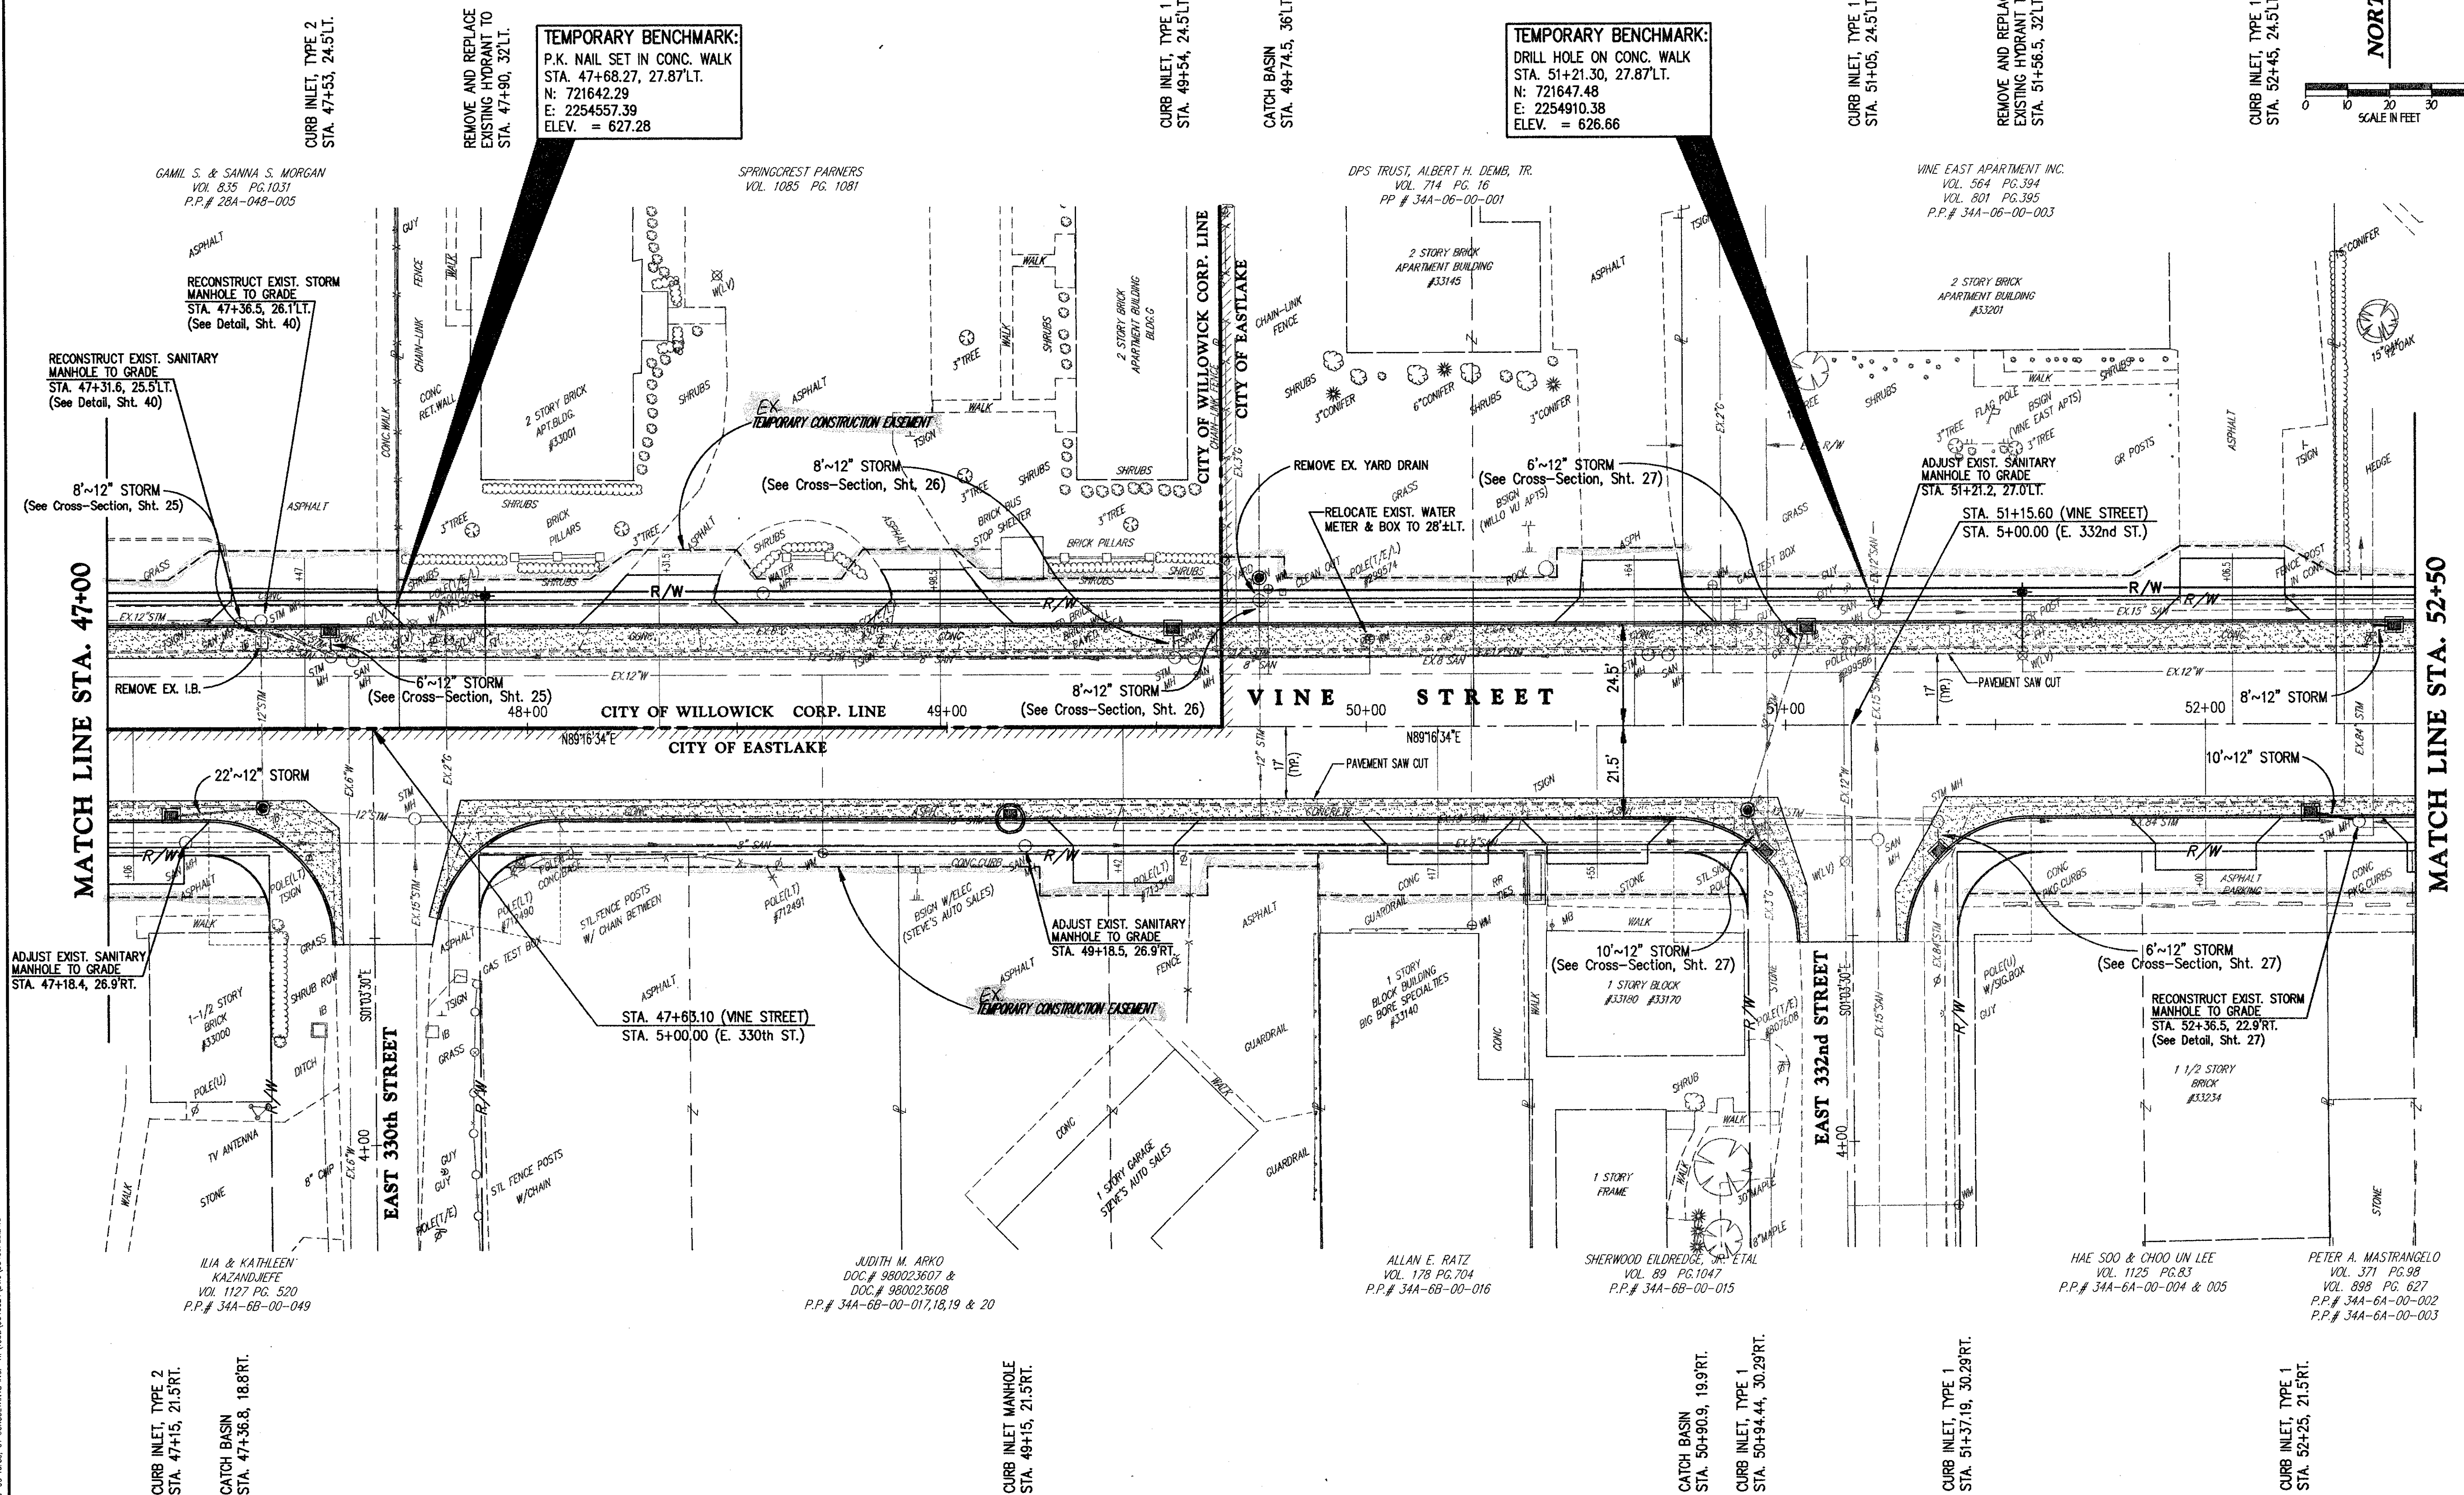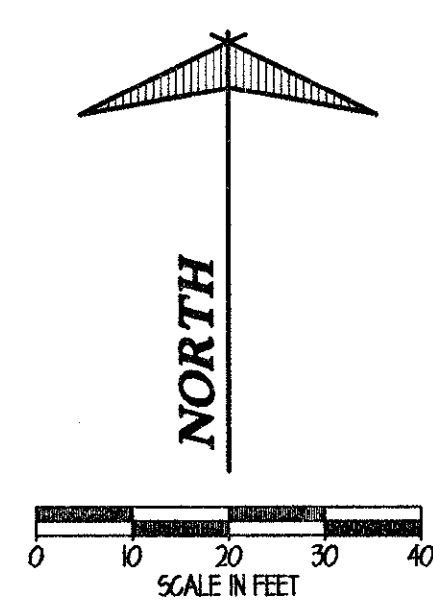

VINE STREET (S.R. 640) ROADWAY WIDENING IMPROVEMENTS
 CITIES OF WILLOWICK & EASTLAKE, LAKE COUNTY, OHIO
PLAN SHEET
 STA. 47+00 TO STA. 52+50

CT Consultants, Inc.
 Engineers • Architects • Planners
 Willoughby • Mentor • Columbus • North Canton • Youngstown

DATE:	OCTOBER, 1999
DRAWN BY:	J.L.C.
CHECKED BY:	C.C.H.
APPROVED BY:	
SCALE:	HOR. 1" = 20'
VERT.:	
CONTRACT NO.:	9840624
SHEET NO.:	13 OF 52

COPYRIGHT - DATE: 11-09-99 10:00, CT CONSULTANTS INC. H:\10980\9840624\DWG\9840624.PLT