


SUBMISSIONS / REVISIONS


**VINE STREET (S.R. 640) ROADWAY  
WIDENING IMPROVEMENTS**  
CITIES OF WILLOWICK & EASTLAKE, LAKE COUNTY, OHIO

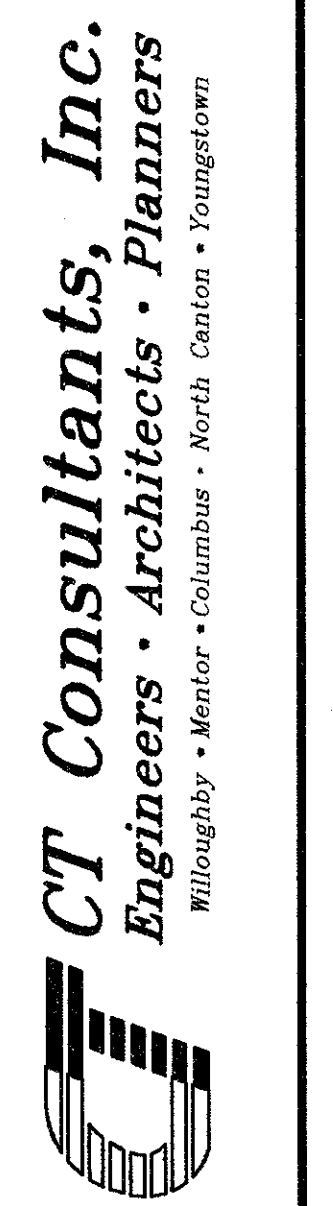

DATE: OCTOBER, 1999

DRAWN BY: J.J.C.

CHECKED BY: C.C.H.



APPROVED BY:

SCALE:  
HOR: 1" = 20'  
VERT: 1" = 4'

CONTRACT NO.

**98406**

SHEET NO. OF  
**18 52**

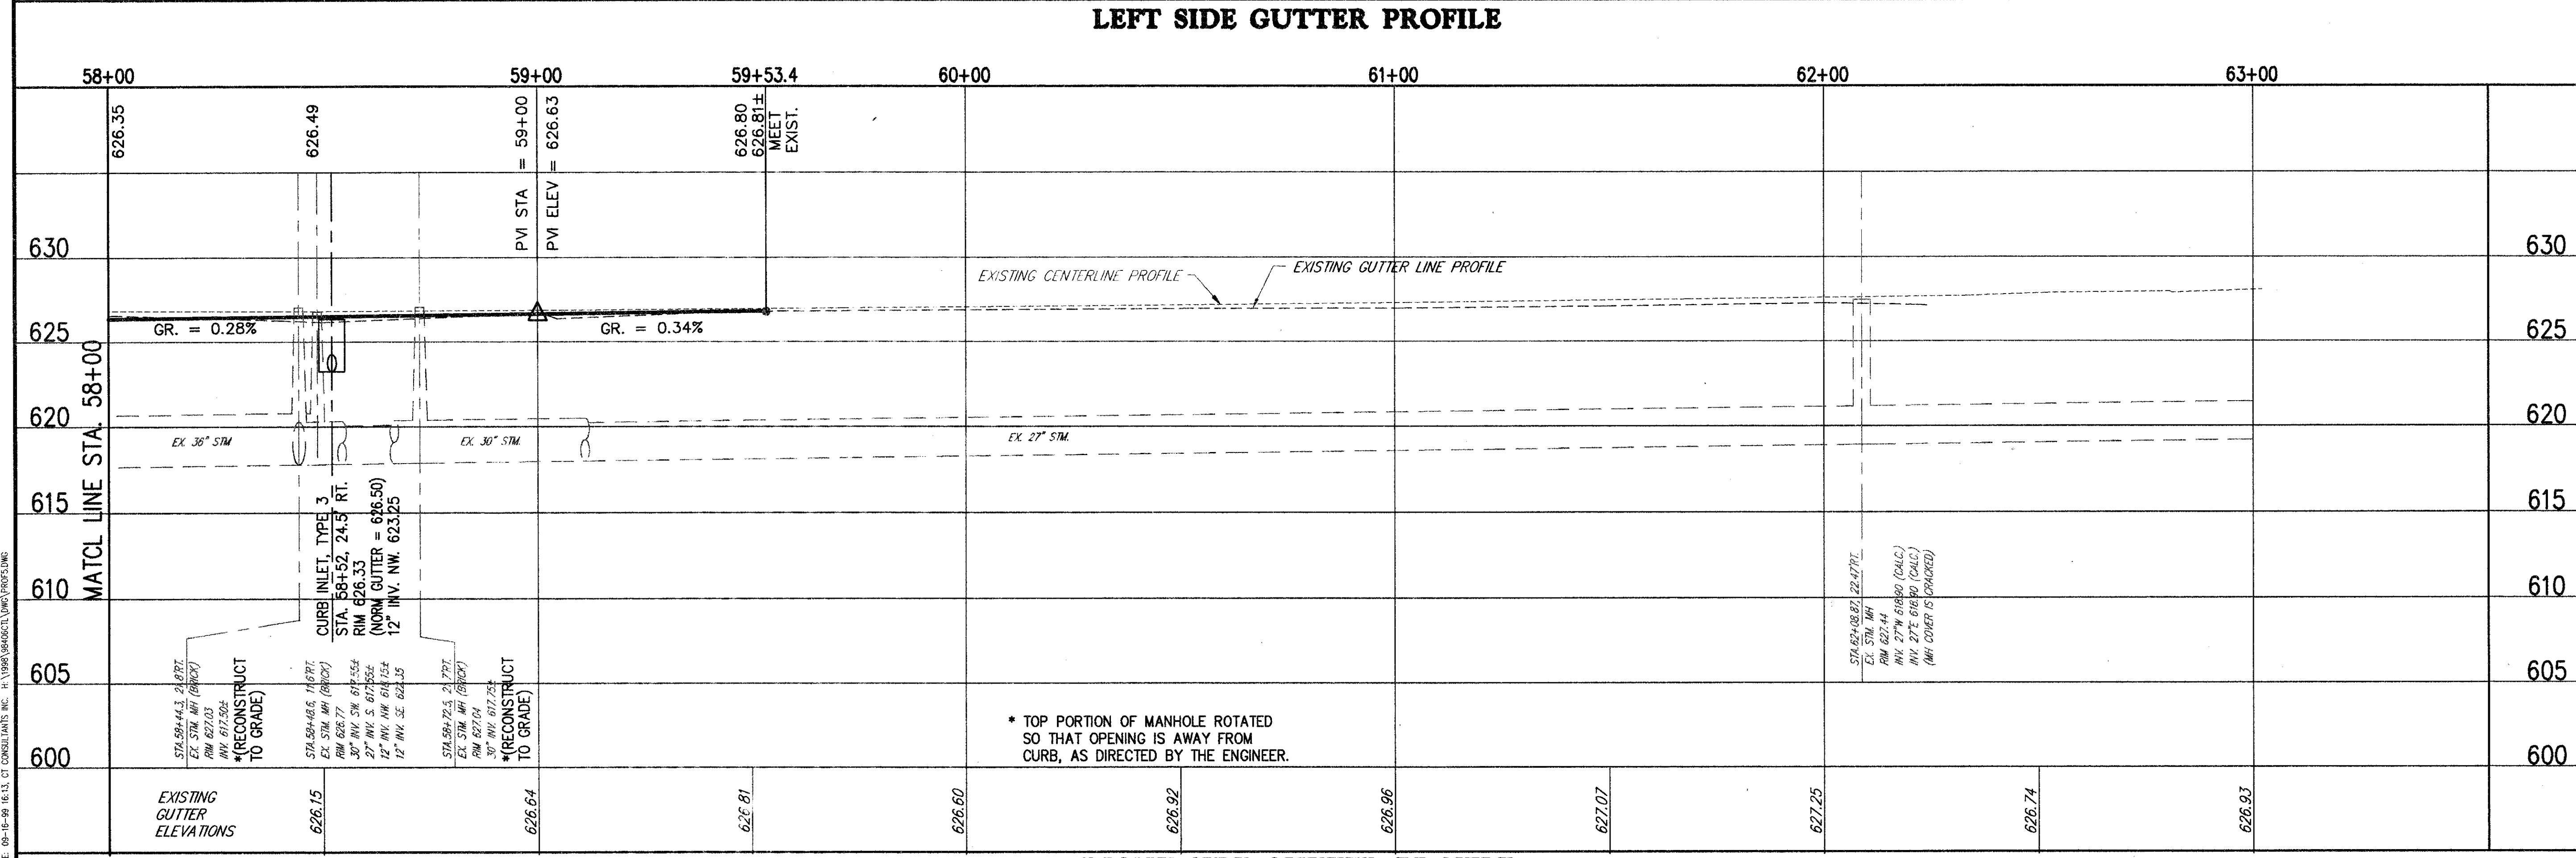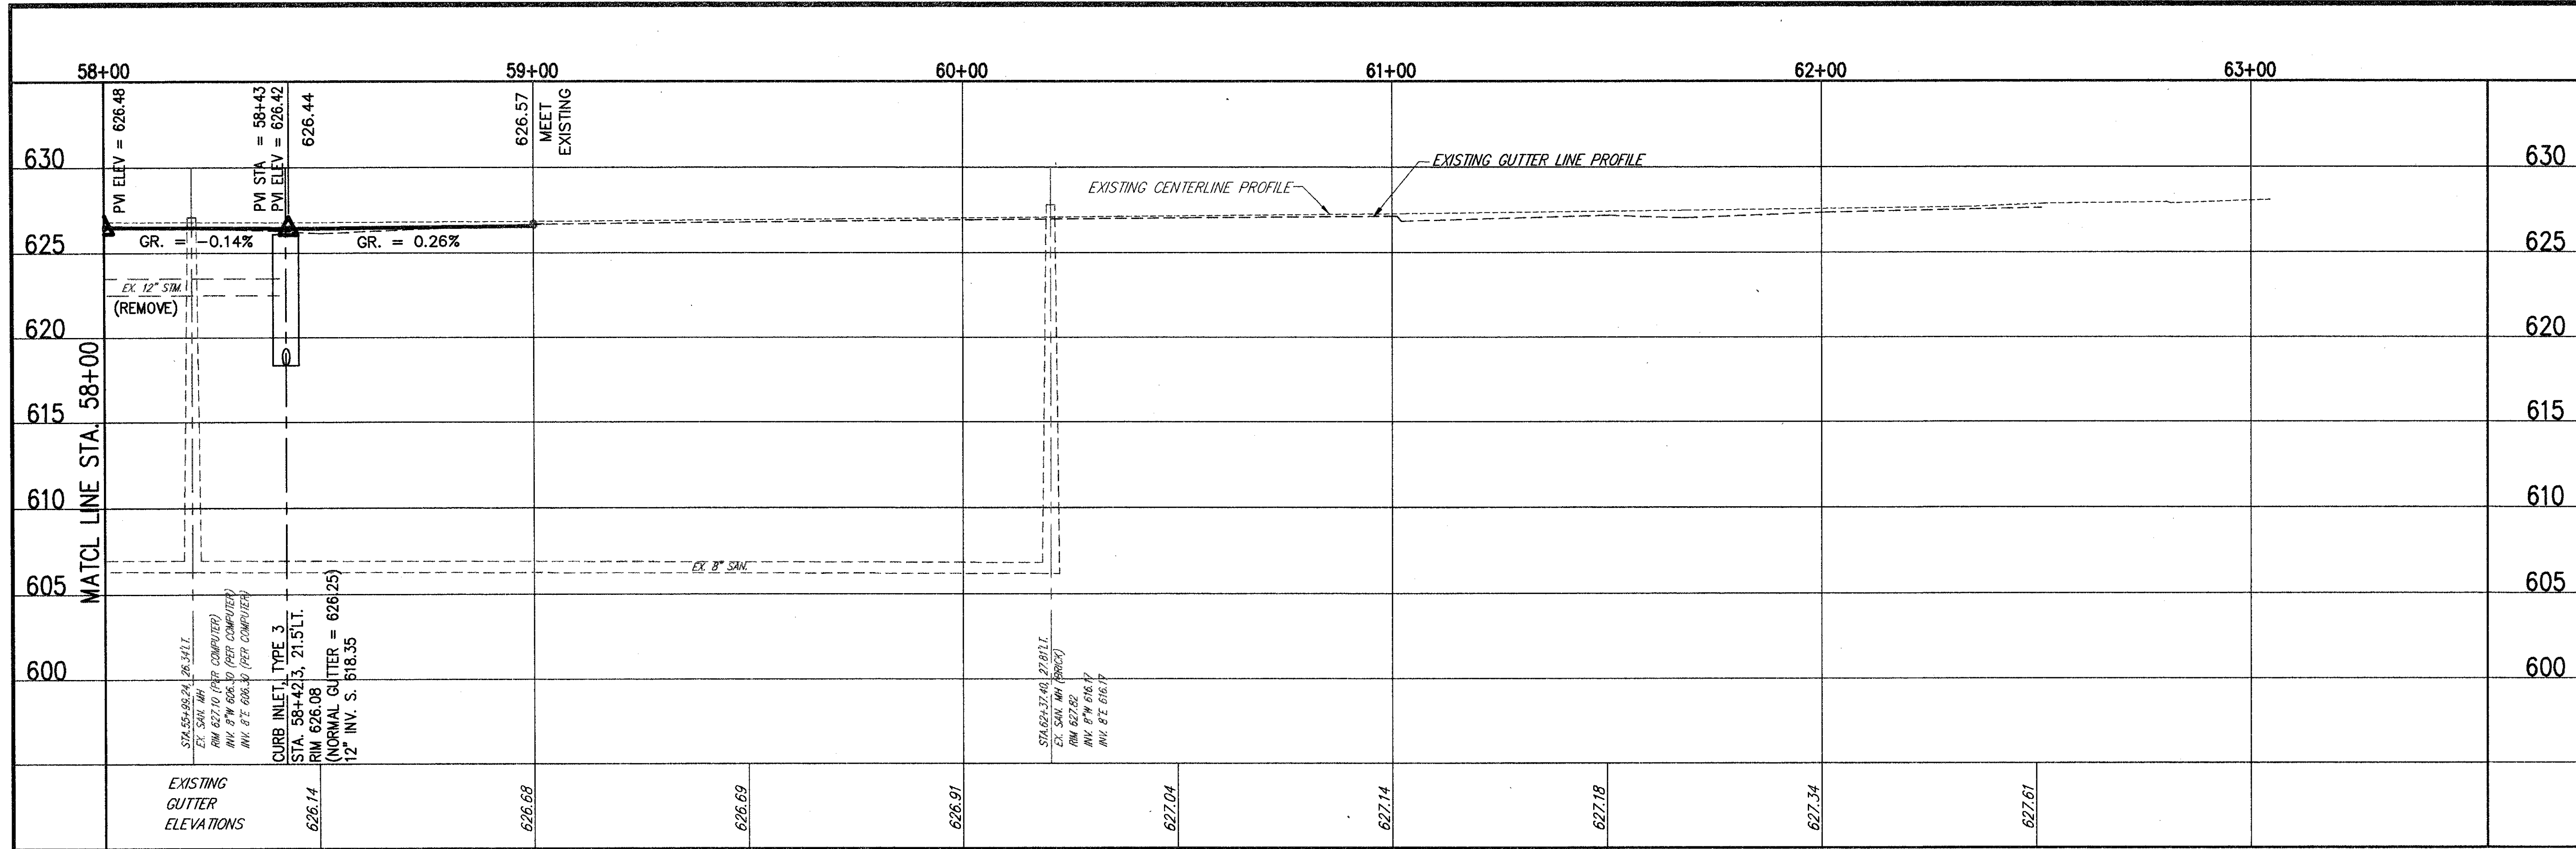

COPYRIGHT - DATE: 08-16-99 16:15, CT CONSULTANTS, INC. H:\VINE\640\CT\LINE\PROFILES.DWG