
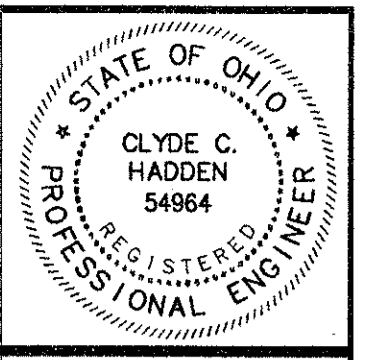


COPYRIGHT - DATE: 01-14-00; CT CONSULTANTS INC. H:\1998\9840624\DWG\SECTIONS.DWG

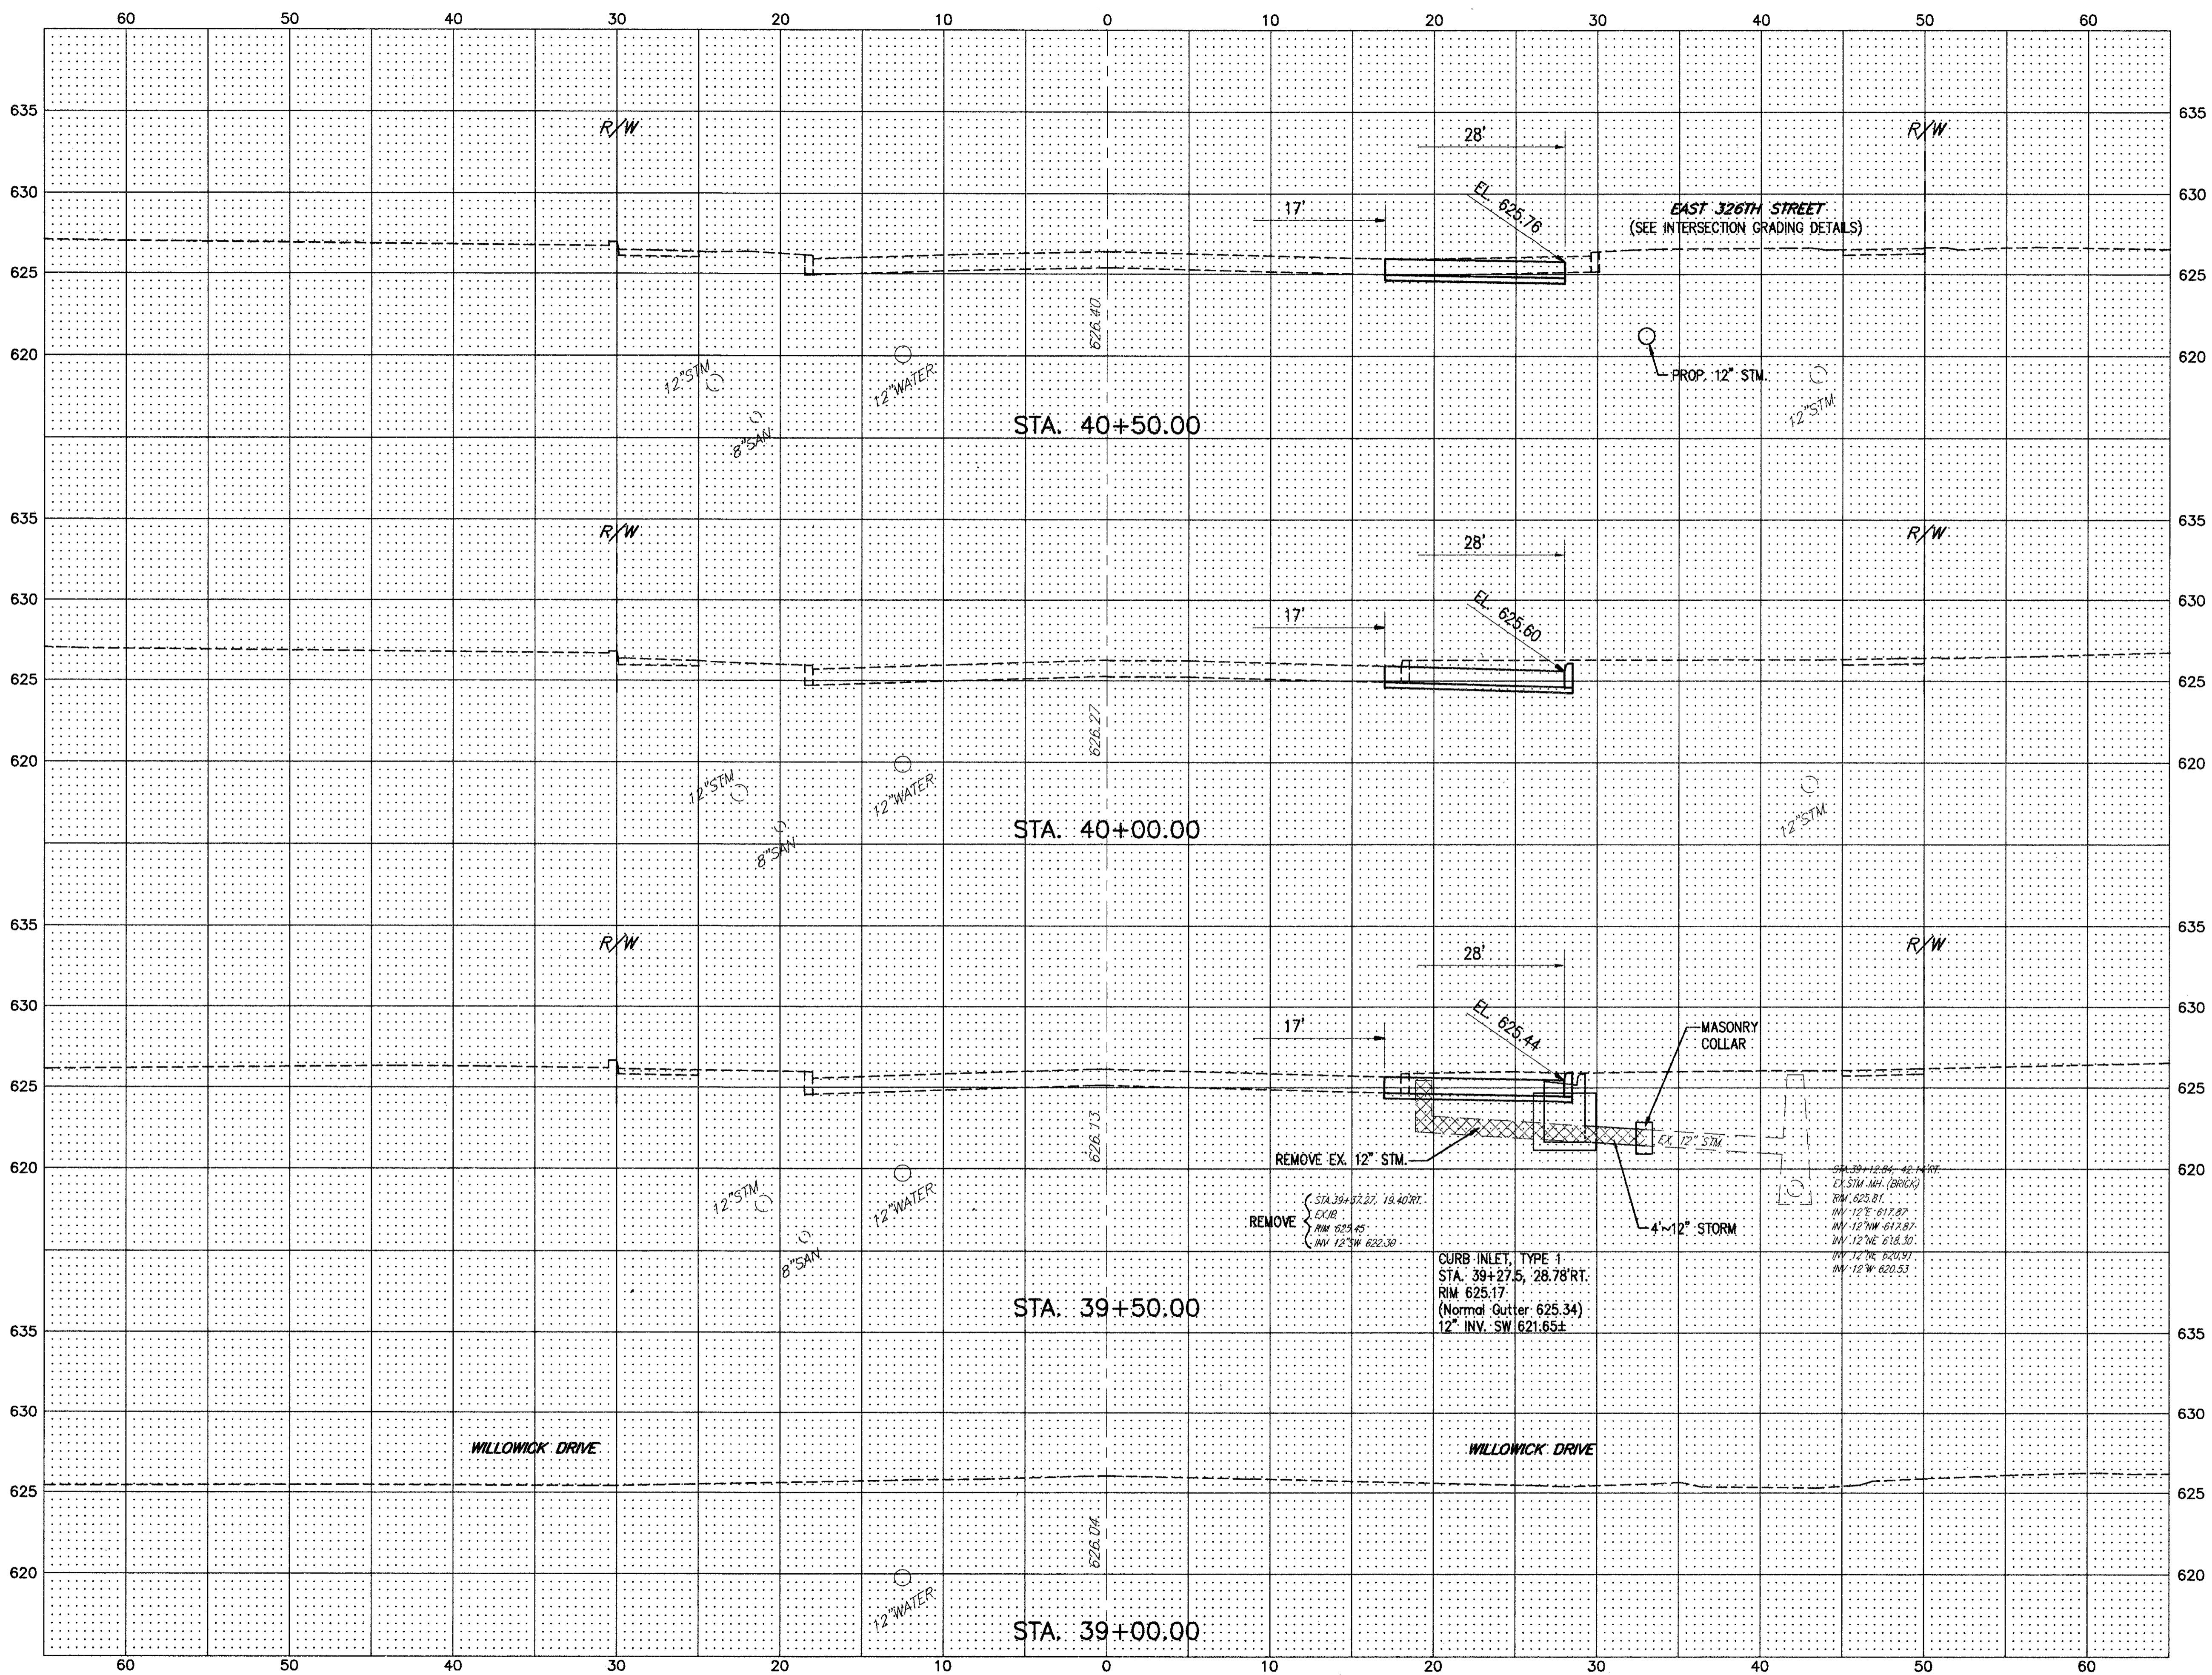

SUBMISSIONS / REVISIONS	

**VINE STREET (S.R. 640) ROADWAY
WIDENING IMPROVEMENTS**
CITIES OF WILLOWICK & EASTLAKE, LAKE COUNTY, OHIO
CROSS SECTIONS
STA. 39+00 TO STA. 40+50

CT Consultants, Inc.
Engineers • Architects • Planners
Willoughby • Mentor • Columbus • North Canton • Youngstown

DATE:	JANUARY, 2000
DRAWN BY:	J.J.C.
CHECKED BY:	C.C.H.
APPROVED BY:	
SCALE:	
HOR:	1" = 5'
VERT:	1" = 5'
CONTRACT NO.	9840624
SHEET NO.	21
OF	52