



SUBMISSIONS / REVISIONS

**VINE STREET (S.R. 640) ROADWAY  
WIDENING IMPROVEMENTS**  
CITIES OF WILLOWICK & EASTLAKE, LAKE COUNTY, OHIO  
**CROSS SECTIONS**  
STA. 41+00 TO STA. 42+50

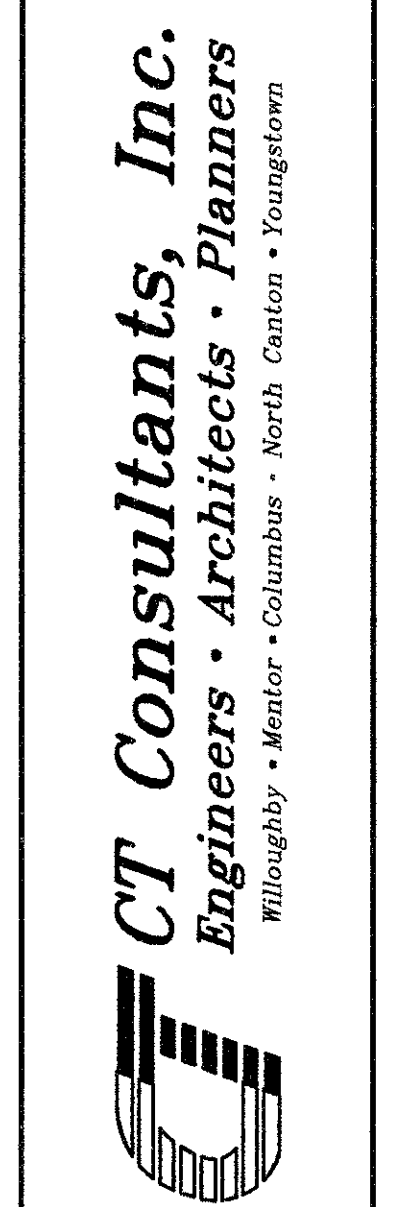

DATE:	JANUARY, 2000
DRAWN BY:	J.J.C.
CHECKED BY:	C.C.H.
APPROVED BY:	
SCALE:	HOR. 1" = 5' VERT. 1" = 5'
CONTRACT NO.	9840624
SHEET NO.	22 OF 52

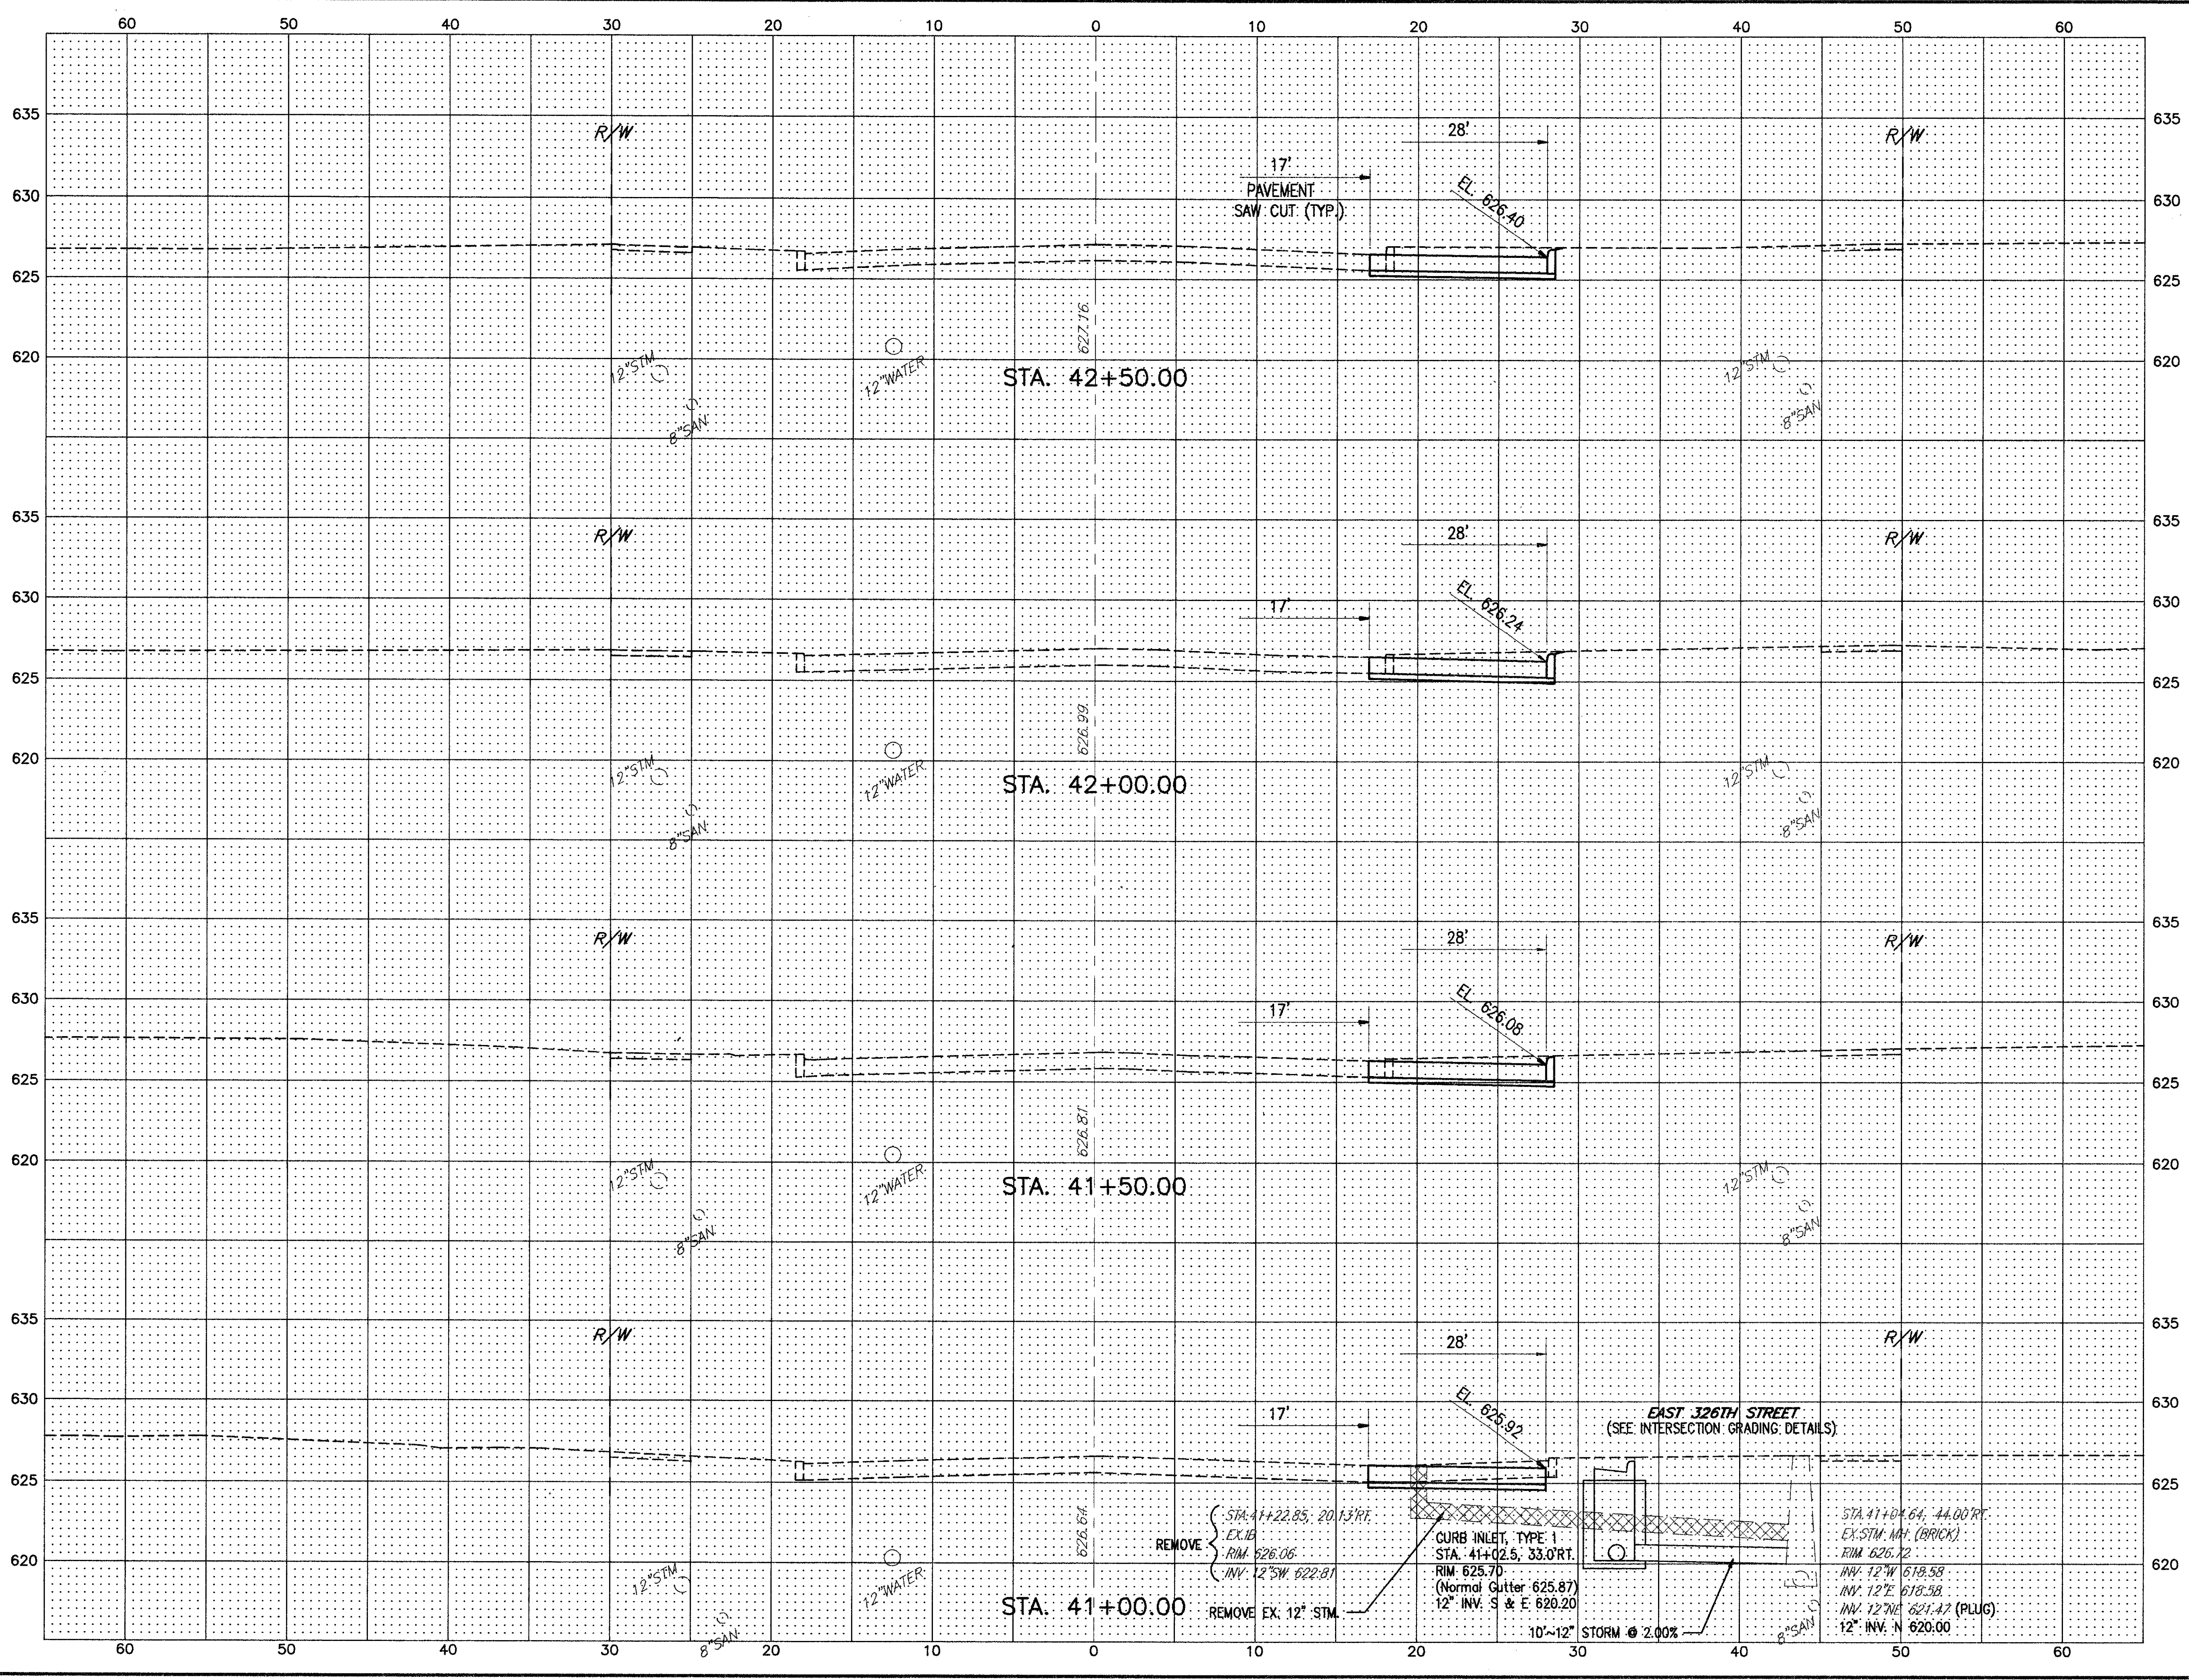

COPYRIGHT - DATE: 01-14-00. CT CONSULTANTS INC. R:\1998\SR640\DWG\SECSJMG