



SUBMISSIONS / REVISIONS

**VINE STREET (S.R. 640) ROADWAY
WIDENING IMPROVEMENTS**
CITIES OF WILLOWICK & EASTLAKE, LAKE COUNTY, OHIO
CROSS SECTIONS
STA. 51+00 TO STA. 52+50

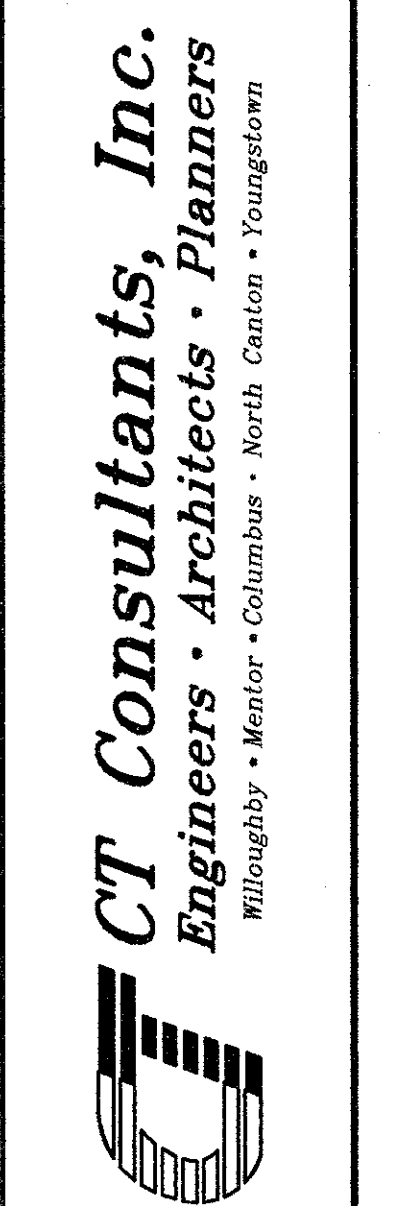

DATE:	JANUARY, 2000
DRAWN BY:	J.J.C.
CHECKED BY:	C.C.H.
APPROVED BY:	
SCALE:	
HOR.	1" = 5'
VERT.	1" = 5'
CONTRACT NO.	
9840624	
SHEET NO.	OF
27	52

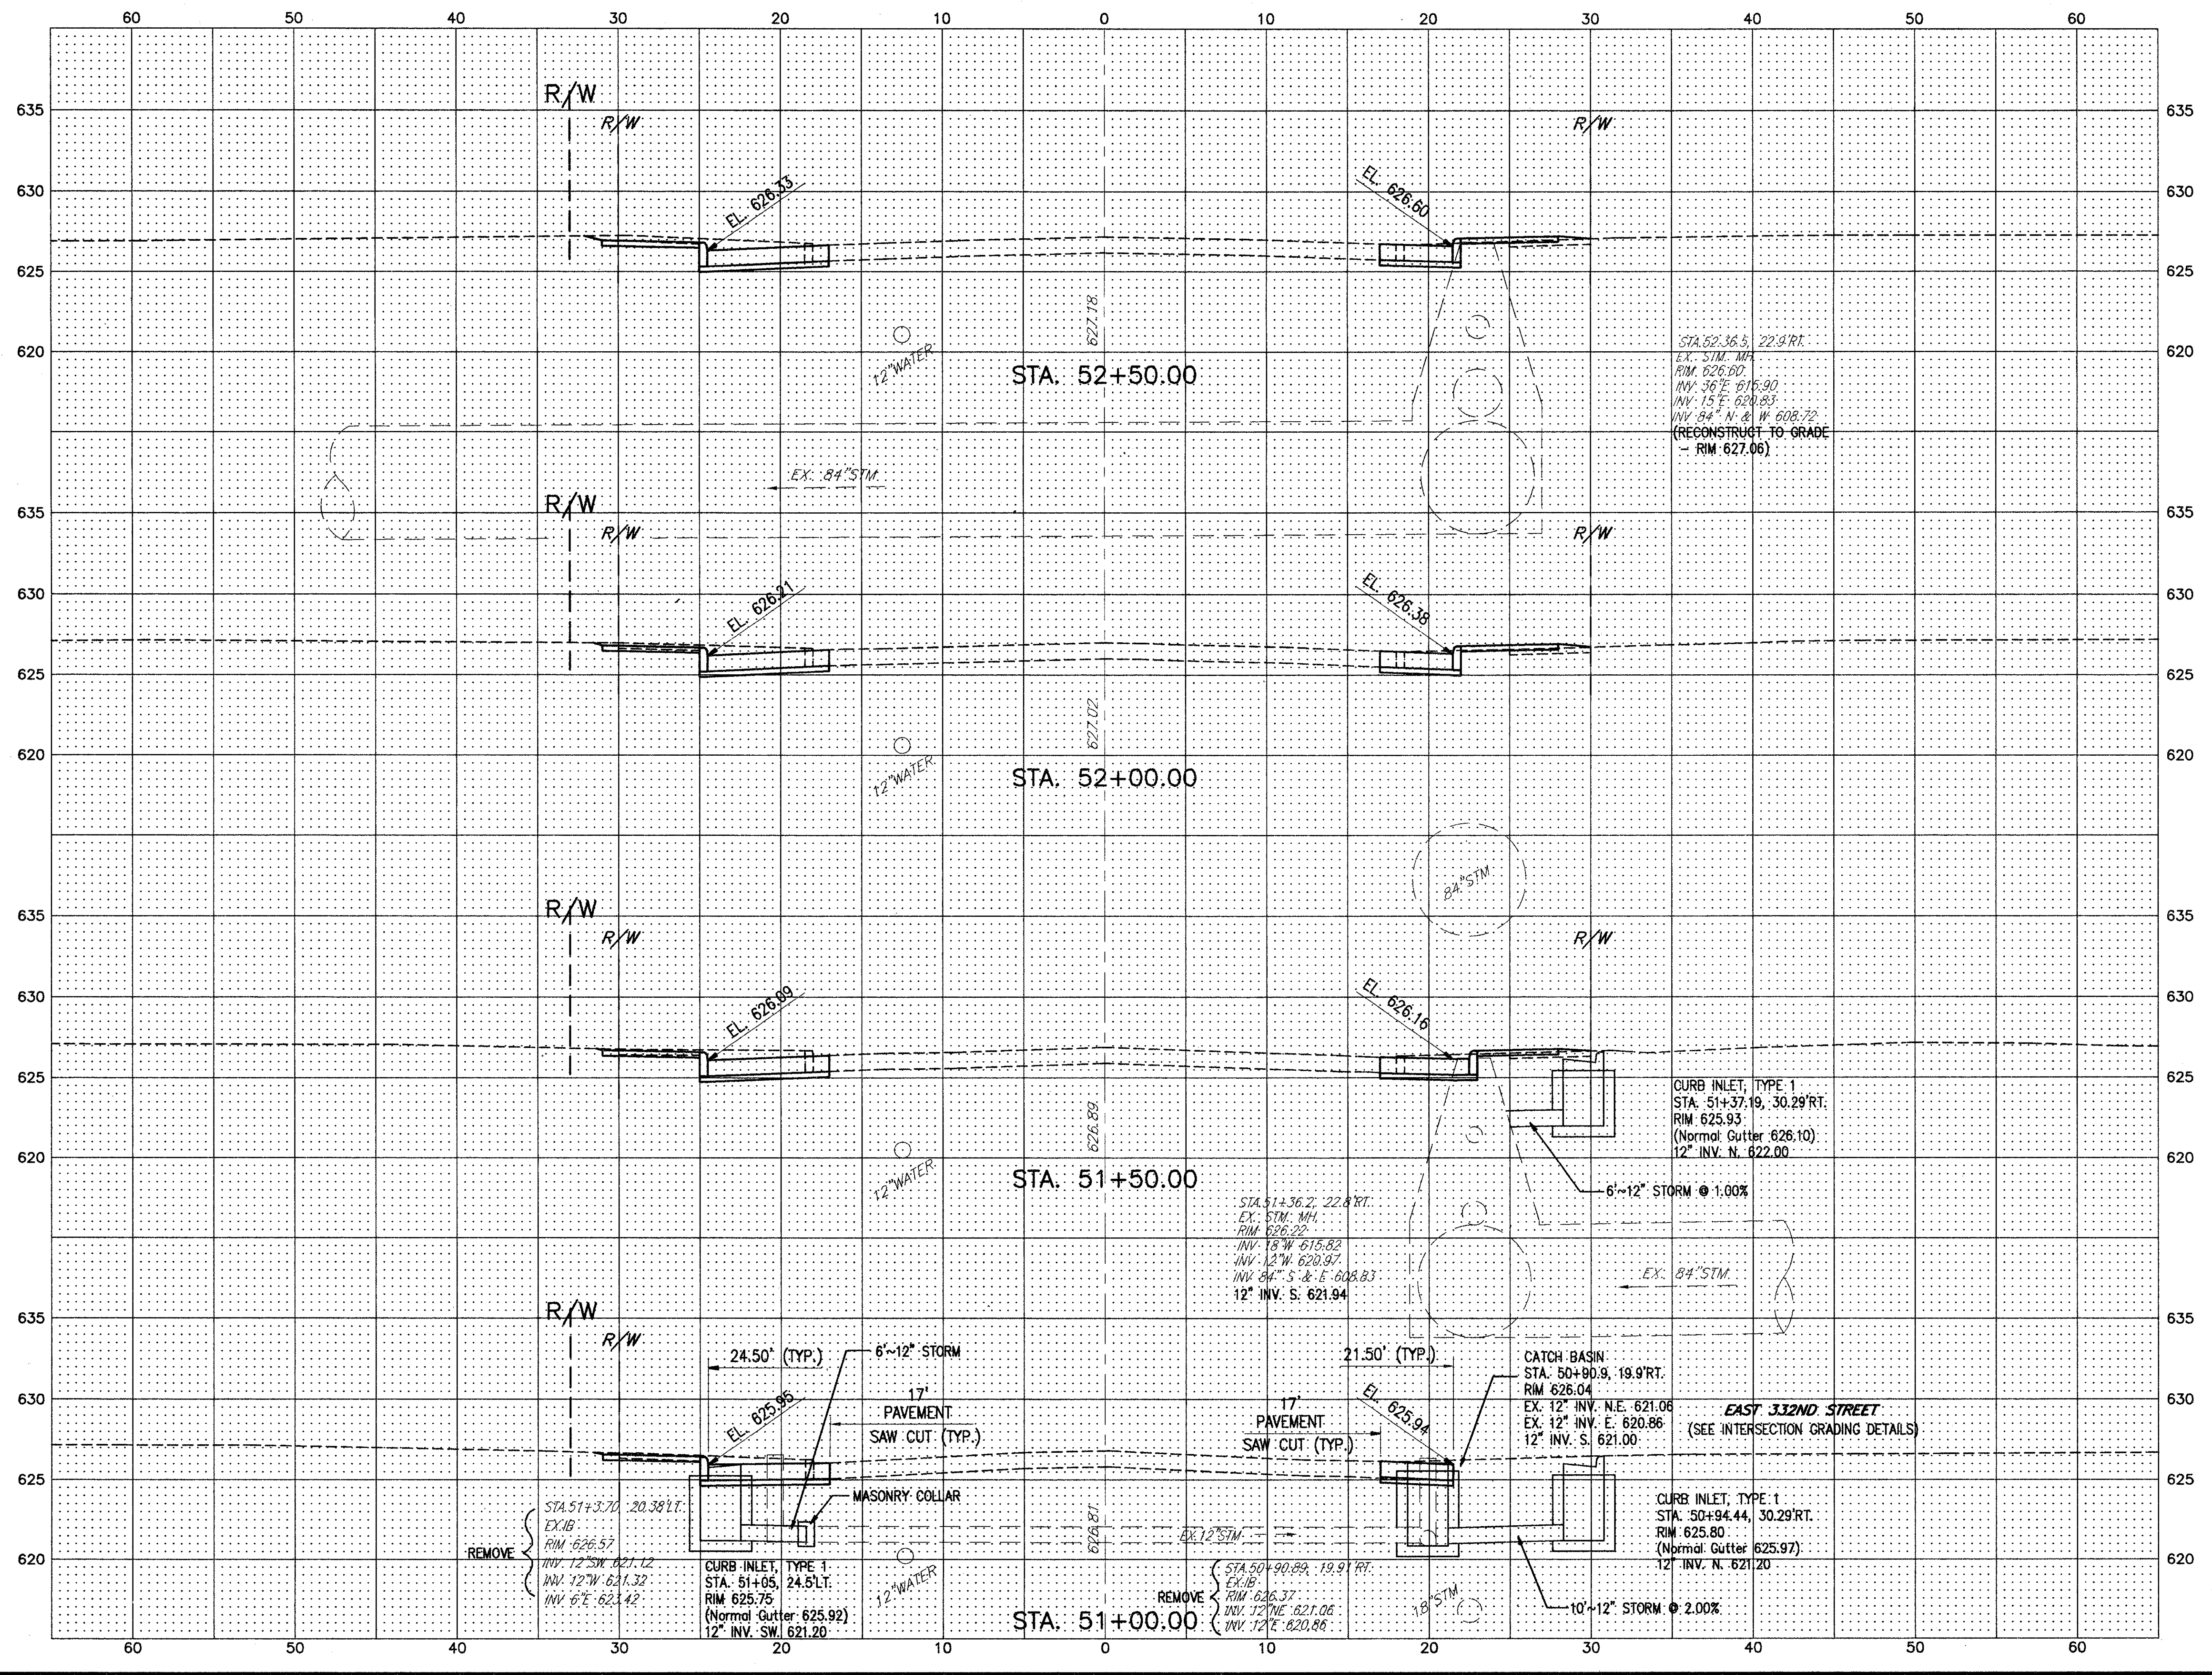

COPYRIGHT - DATE: 01-14-00; CT CONSULTANTS INC. H:\1998\9840624\CROSS SECTIONS.DWG