


SUBMISSIONS / REVISIONS


| NO. | DATE | DESCRIPTION |
|-----|------|-------------|
| | | |
| | | |
| | | |
| | | |

**VINE STREET (S.R. 640) ROADWAY
WIDENING IMPROVEMENTS**
CITIES OF WILLOWICK & EASTLAKE, LAKE COUNTY, OHIO

CROSS SECTIONS
STA. 55+00 TO STA. 56+50

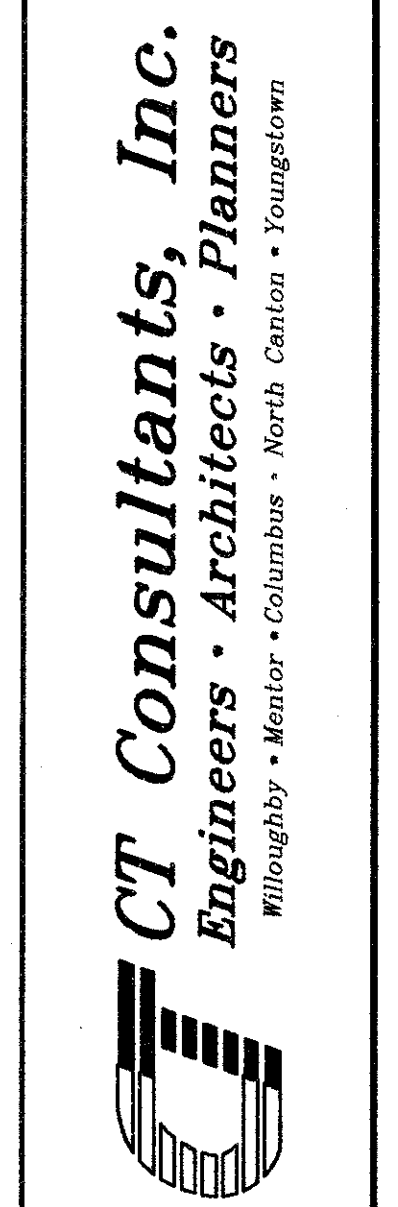

DATE: JANUARY, 2000
 DRAWN BY: J.J.G.
 CHECKED BY: C.C.H.
 APPROVED BY: _____
 SCALE:
 HORI. 1" = 5'
 VERT. 1" = 5'
 CONTRACT NO.
9840624
 SHEET NO. 29 OF 52

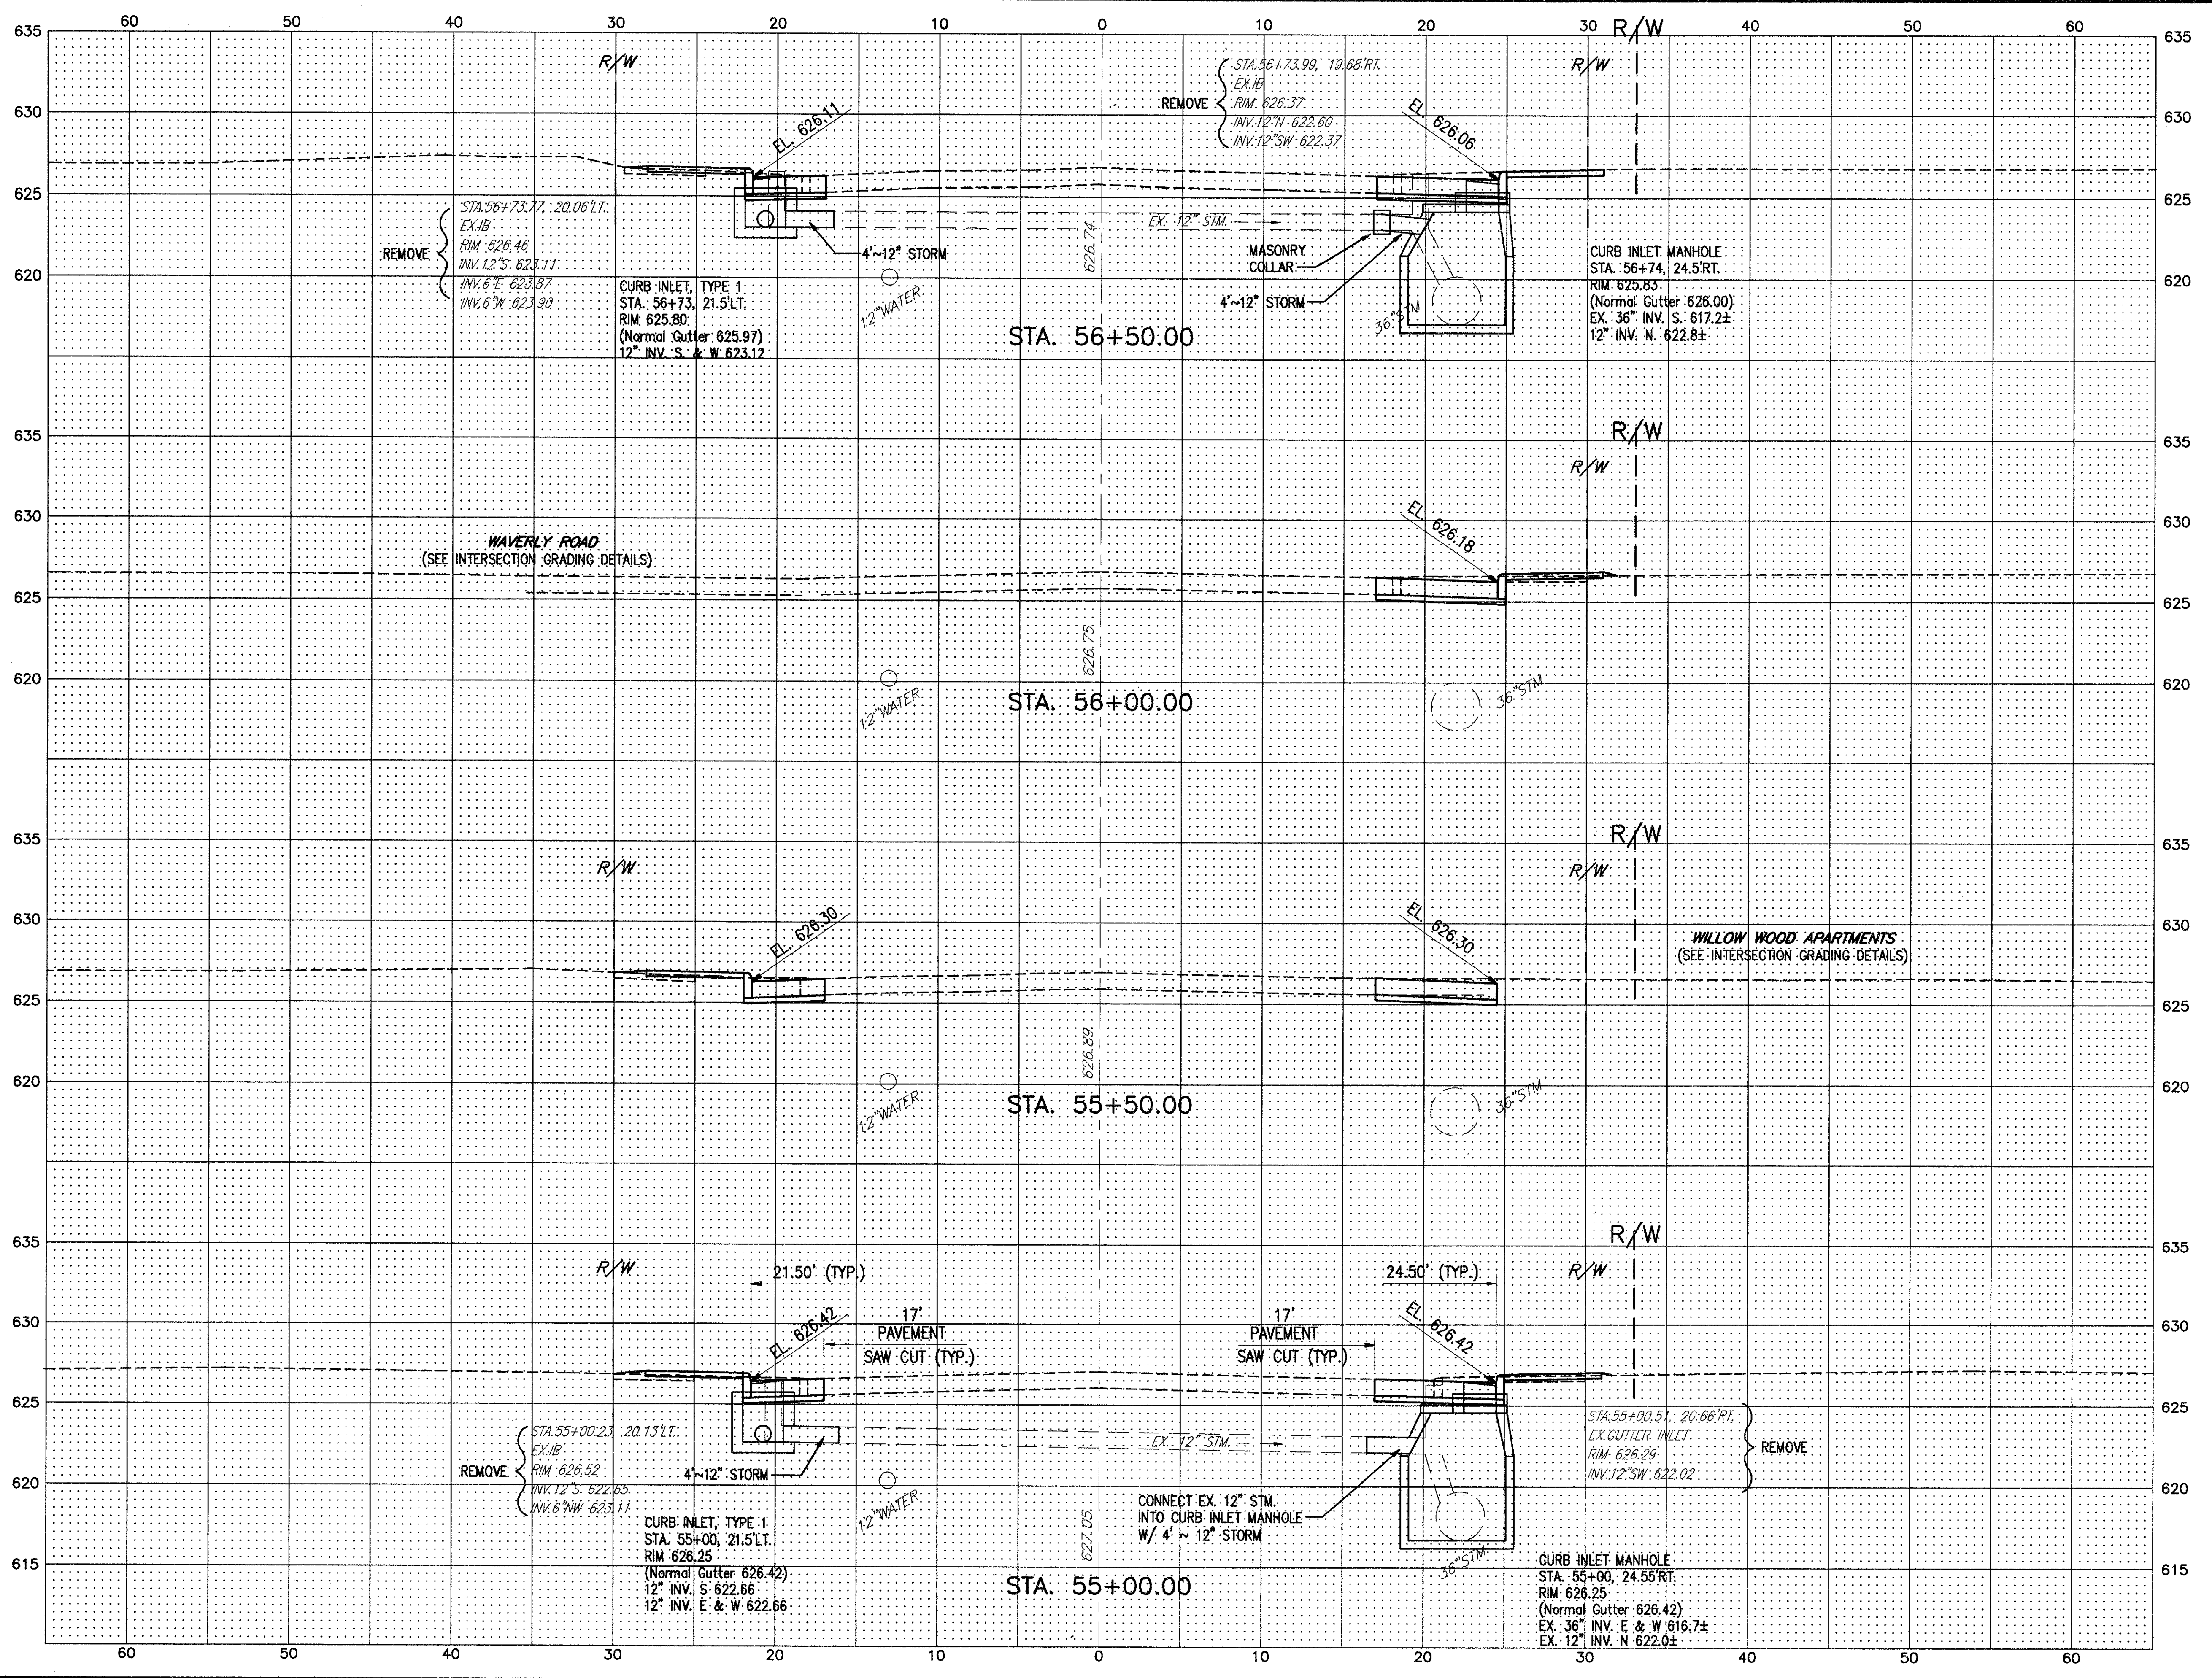

COPYRIGHT - DATE 01-14-00; CT CONSULTANTS INC. H:\V9840624\DWG\SECTIONS.DWG