



SUBMISSIONS / REVISIONS	

**VINE STREET (S.R. 640) ROADWAY
WIDENING IMPROVEMENTS**
CITIES OF WILLOWICK & EASTLAKE, LAKE COUNTY, OHIO

CROSS SECTIONS
STA. 57+00 TO STA. 58+50

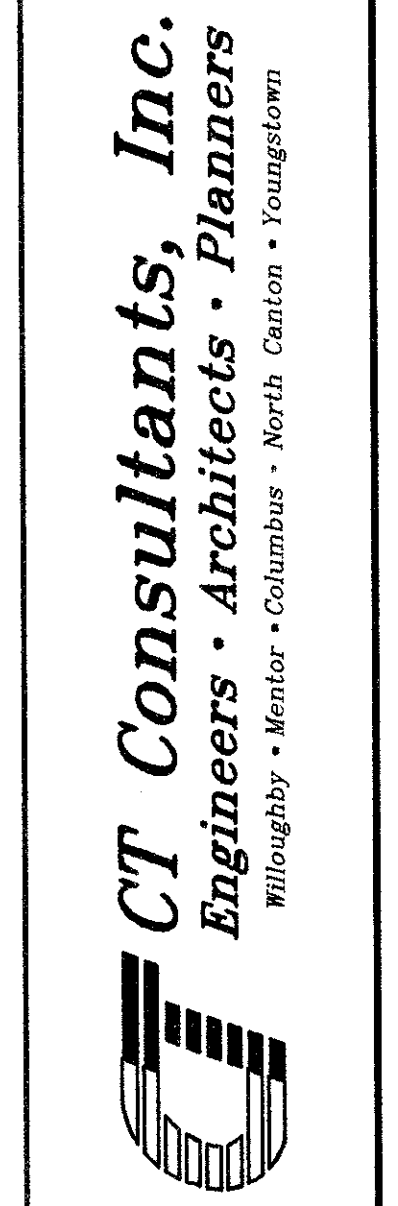

DATE:	JANUARY, 2000
DRAWN BY:	J.J.C.
CHECKED BY:	C.C.H.
APPROVED BY:	
SCALE:	
HOR.:	1" = 5'
VERT.:	1" = 5'
CONTRACT NO.:	9840624
SHEET NO.:	30
OF:	52

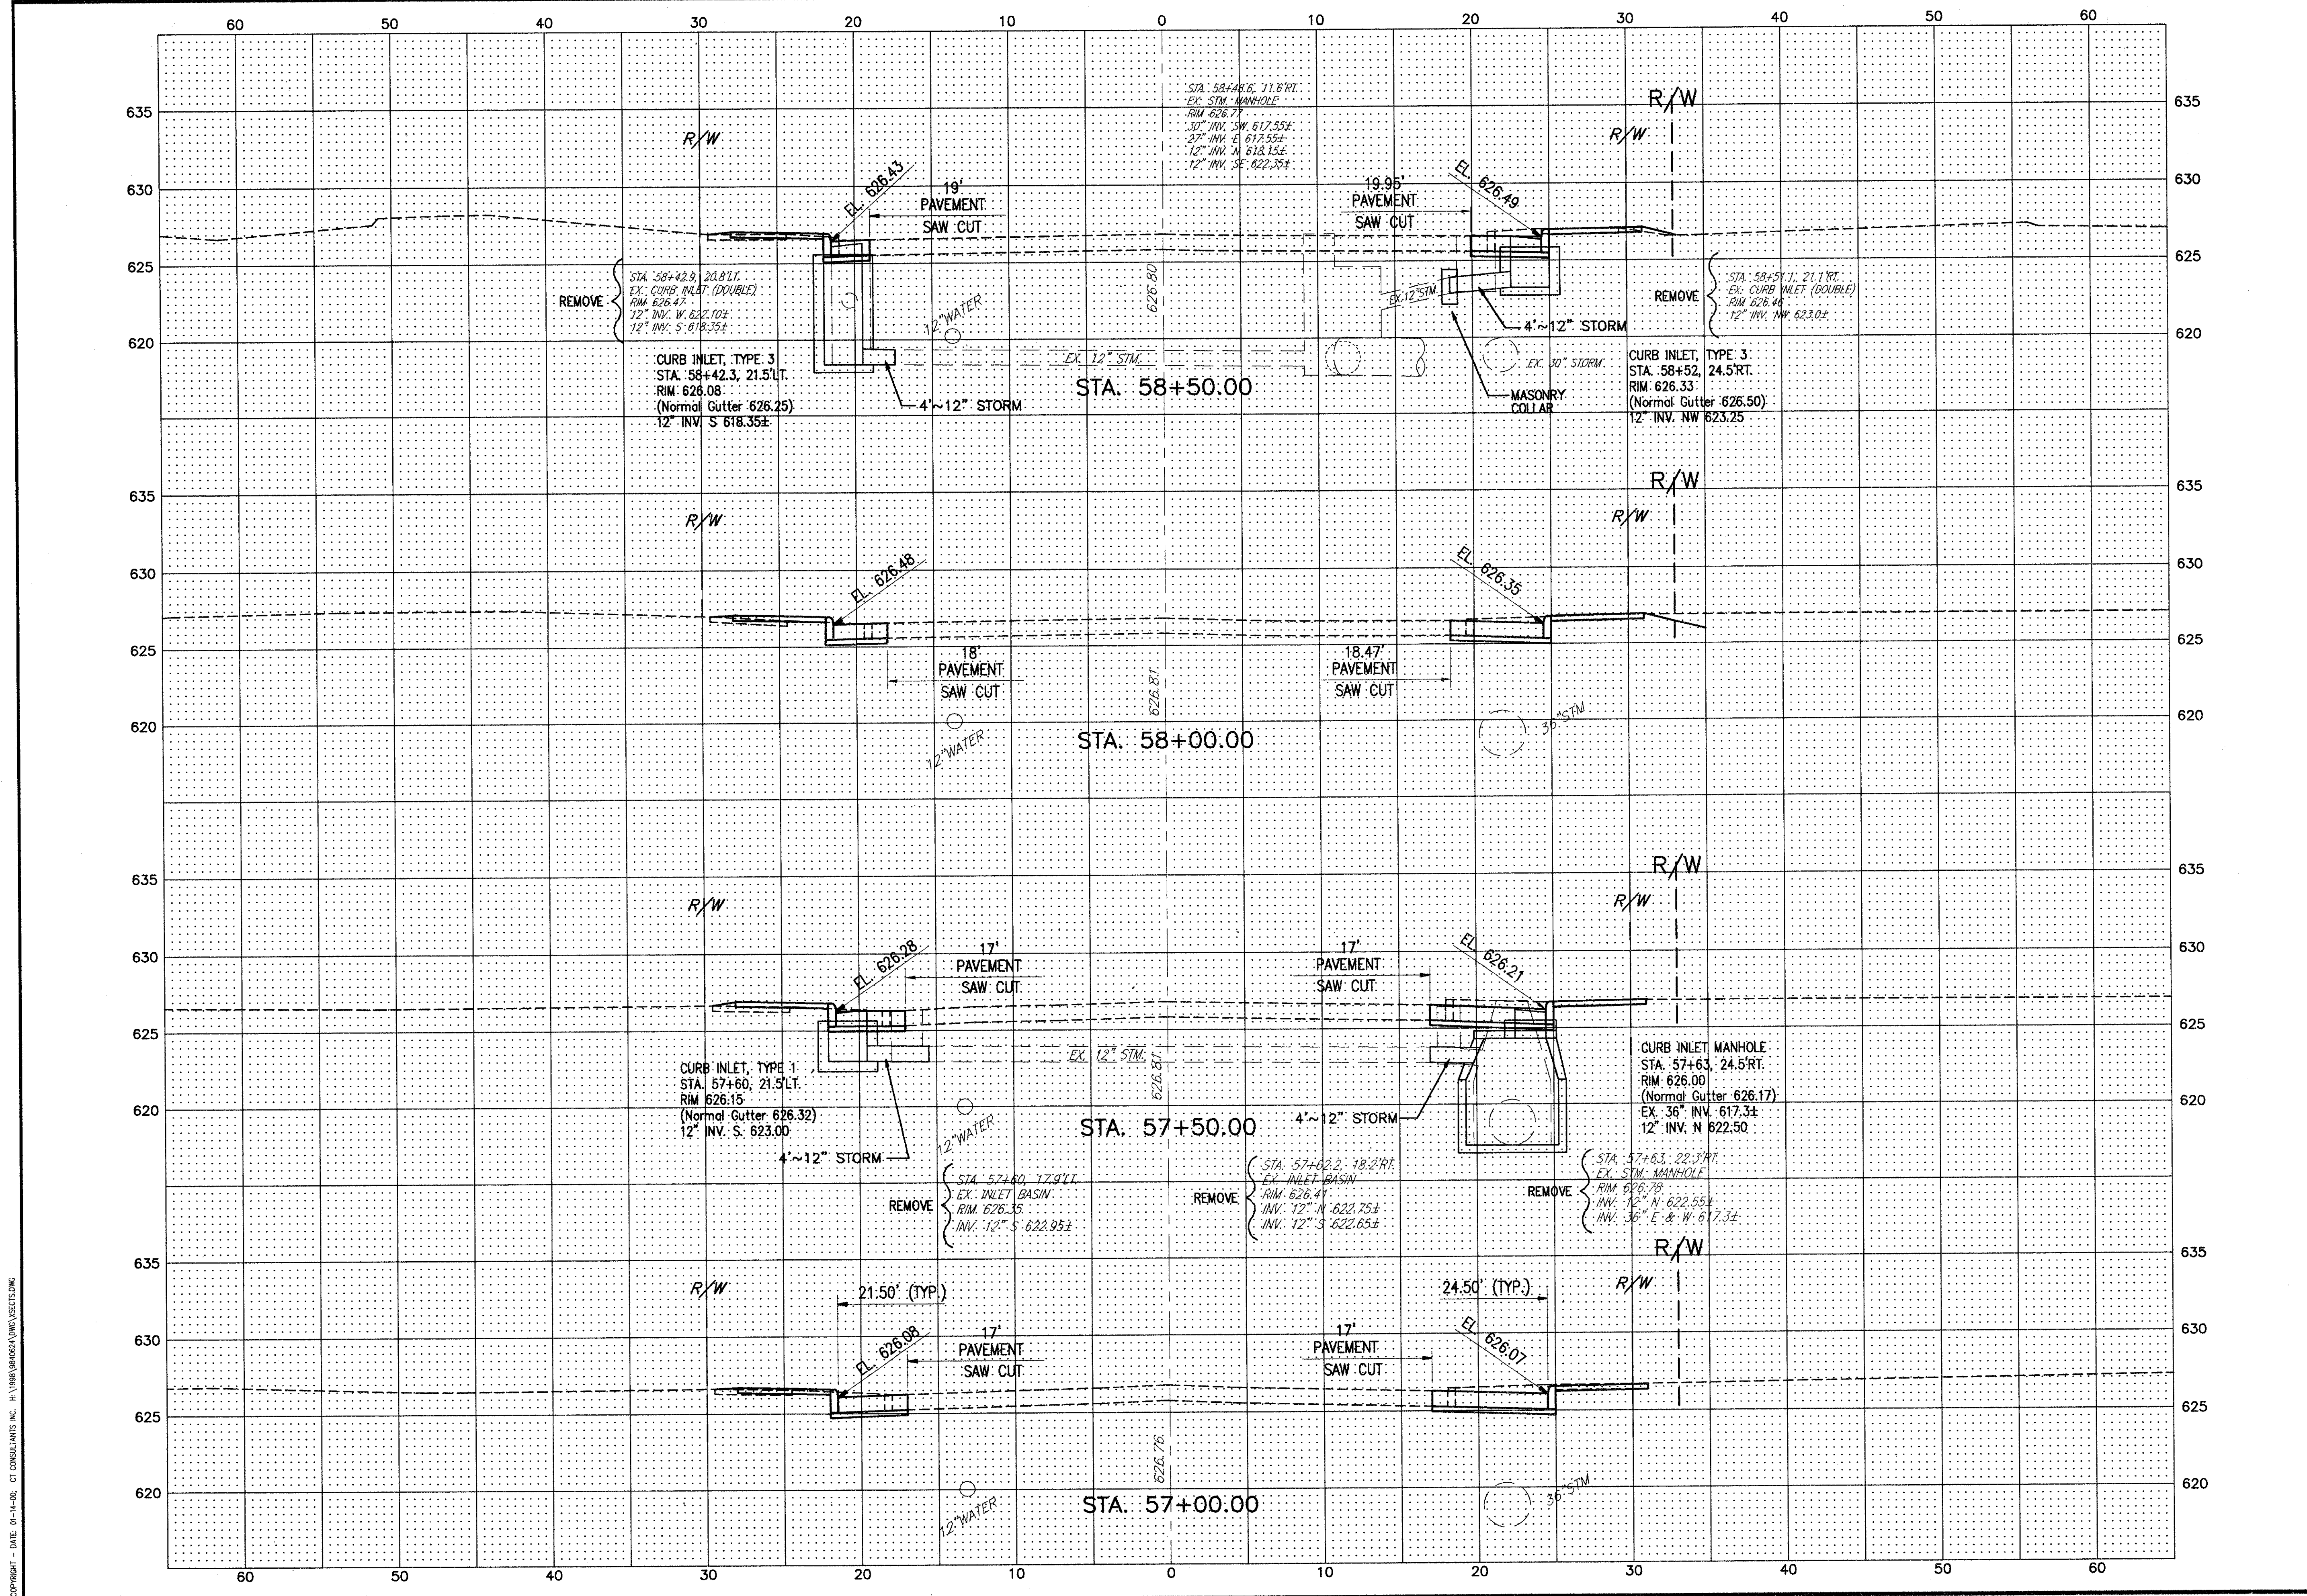

COPYRIGHT - DATE: 01-14-00, CT CONSULTANTS, INC., H:\1998\9840624\DWG\SSCROSS.DWG