



SUBMISSIONS / REVISIONS

VINE STREET (S.R. 640) ROADWAY
WIDENING IMPROVEMENTS
CITIES OF WILLOWICK & EASTLAKE, LAKE COUNTY, OHIO
CROSS SECTIONS
STA. 59+00 TO STA. 60+00

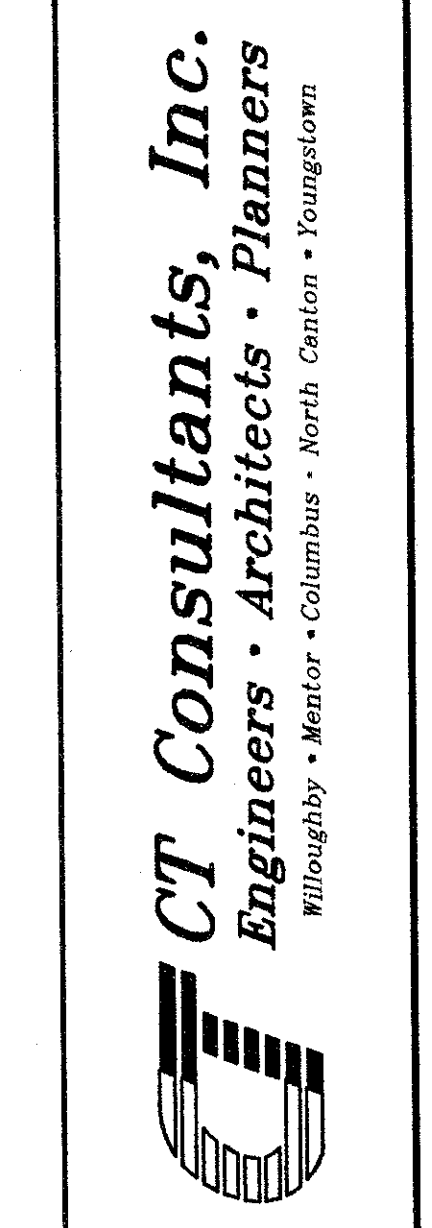

DATE:	JANUARY, 2000
DRAWN BY:	J.J.C.
CHECKED BY:	C.C.H.
APPROVED BY:	
SCALE:	
HOR:	1" = 5'
VERT:	1" = 5'
CONTRACT NO.:	9840624
SHEET NO.:	31
OF	52

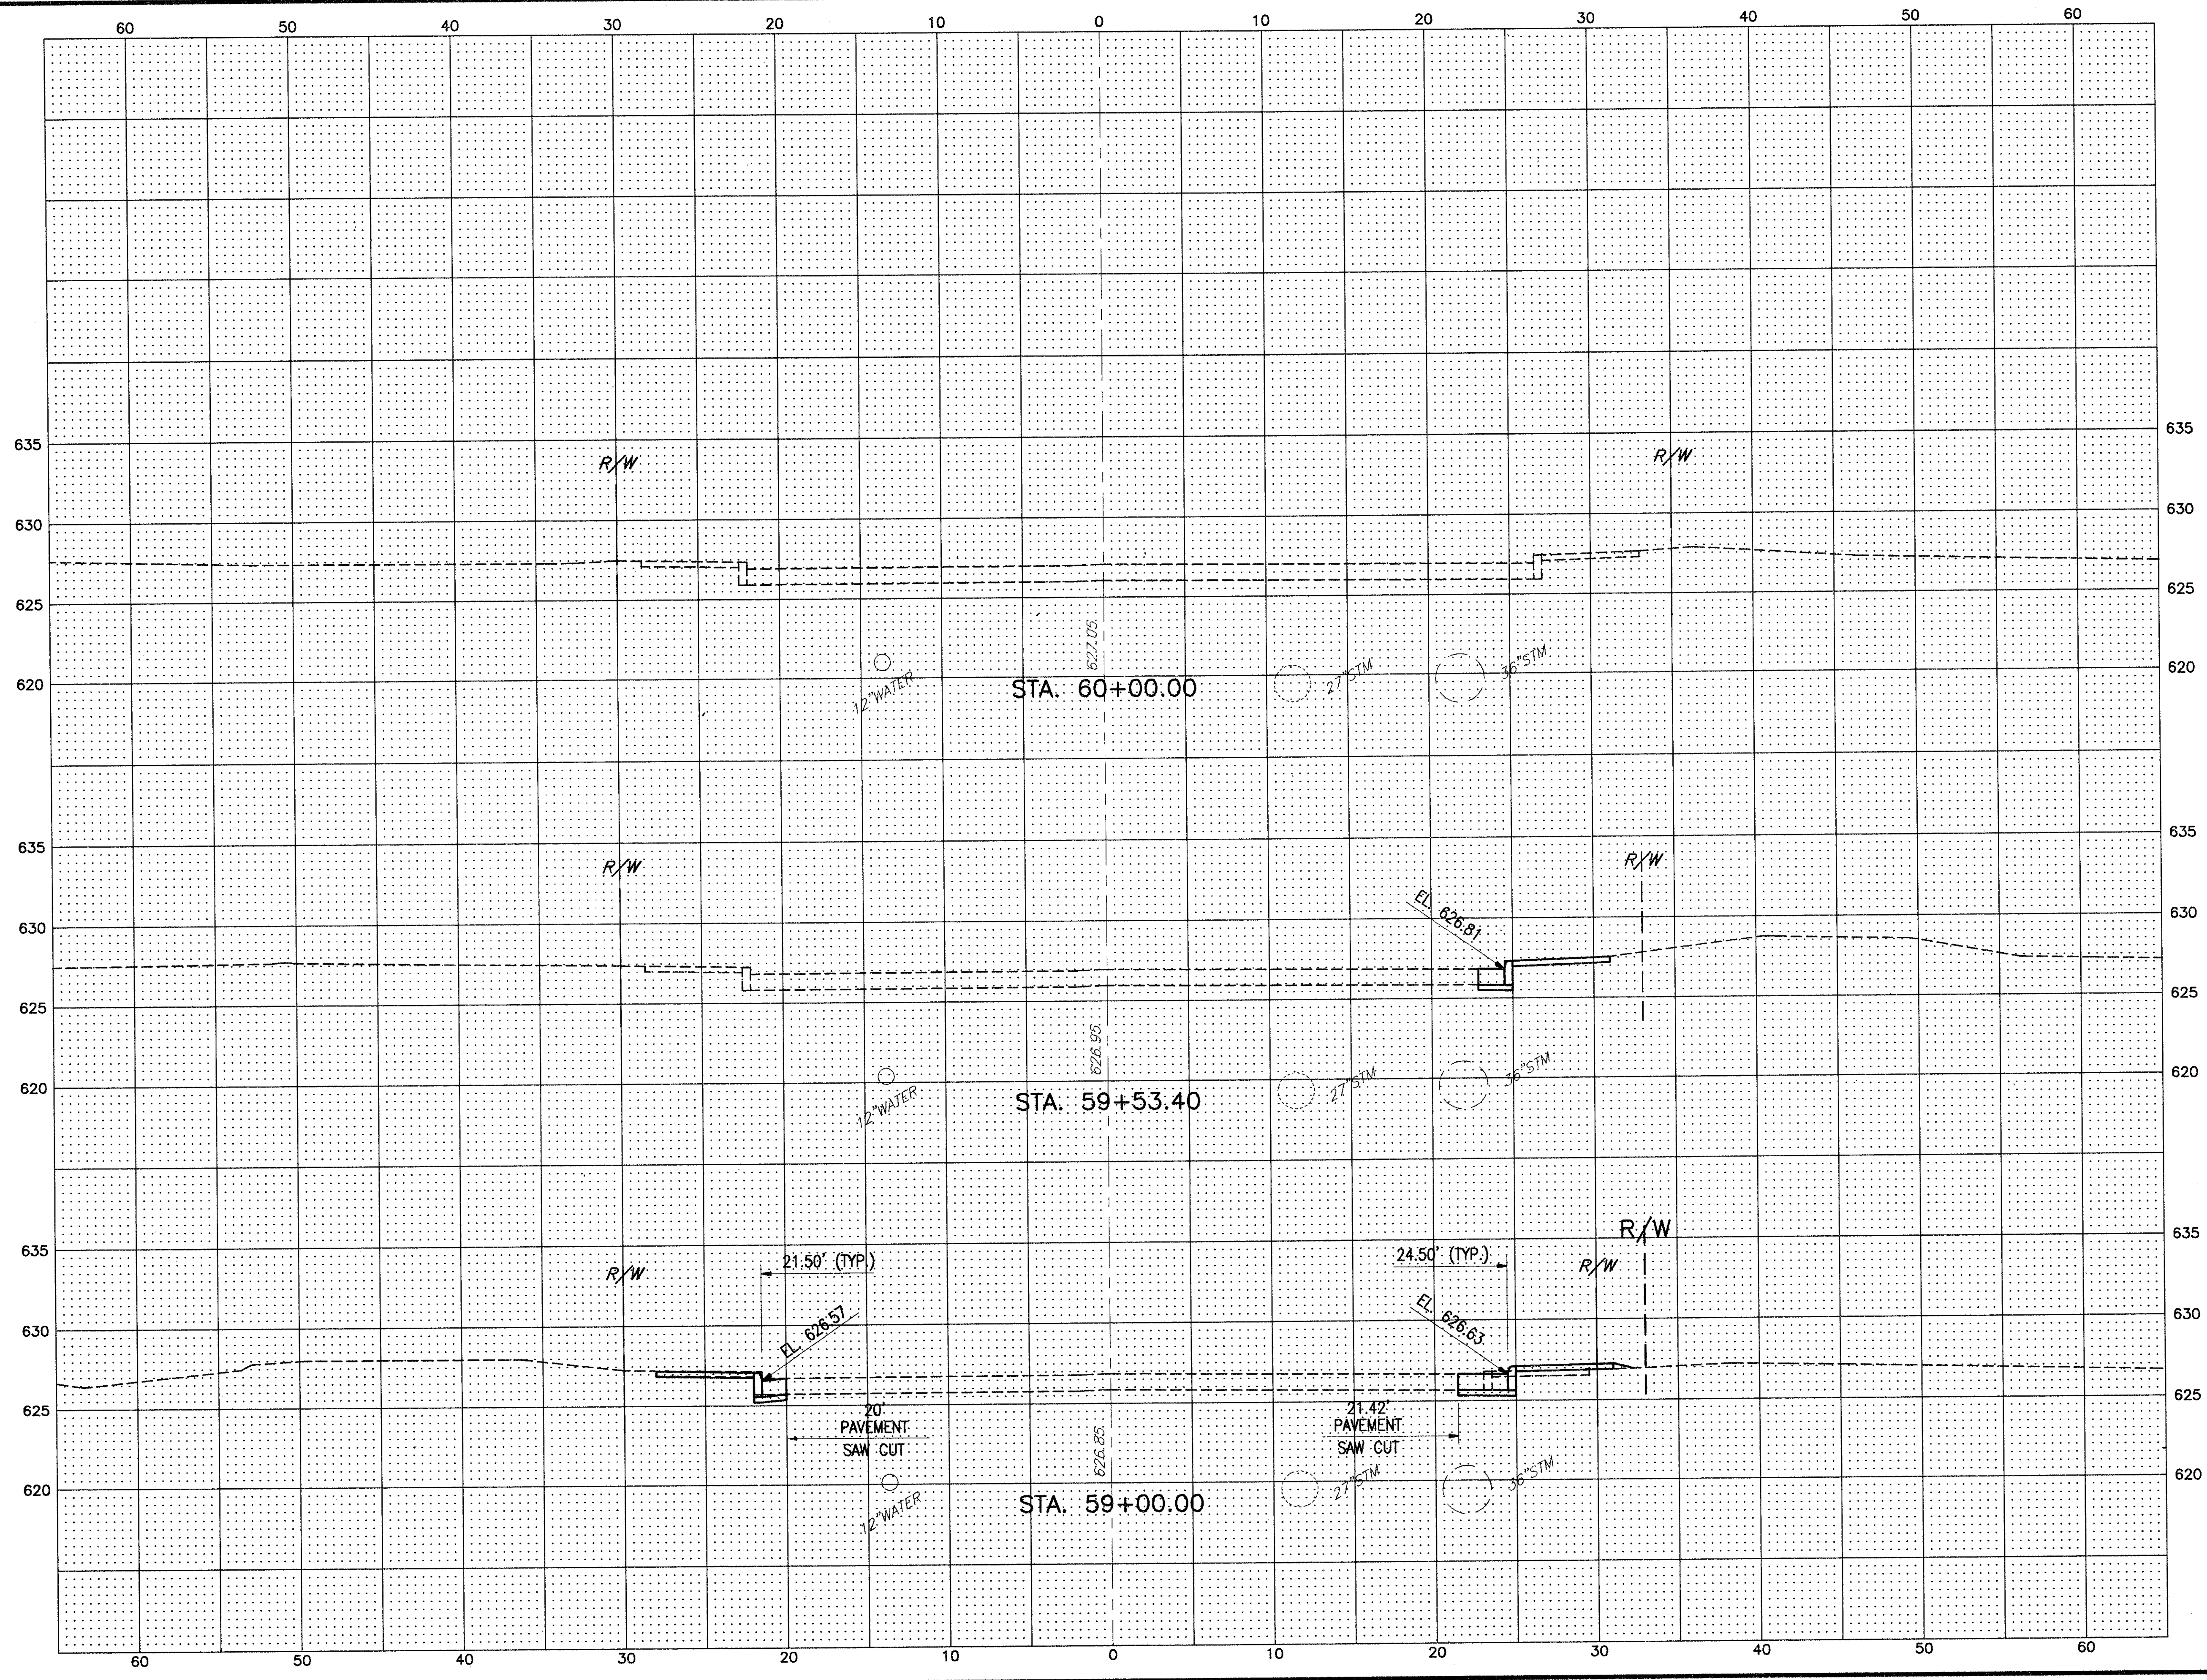

COPYRIGHT - DATE: 01-14-00, CT CONSULTANTS INC., H:\1998\9840624\DWG\VECT3.DWG