


SUBMISSIONS / REVISIONS	

**VINE STREET (S.R. 640) ROADWAY
WIDENING IMPROVEMENTS**
CITIES OF WILLOWICK & EASTLAKE, LAKE COUNTY, OHIO
PAVEMENT MARKING & SIGNING PLAN
STA. 46+50 TO STA. 54+50

CT Consultants, Inc.
Engineers • Architects • Planners
Willoughby • Mentor • Columbus • North Canton • Youngstown

DATE:	DECEMBER, 1999
DRAWN BY:	J.J.C.
CHECKED BY:	C.G.H.
APPROVED BY:	
SCALE:	
HOR.:	1" = 30'
VERT.:	
CONTRACT NO.	9840624
SHEET NO.	44
OF	50

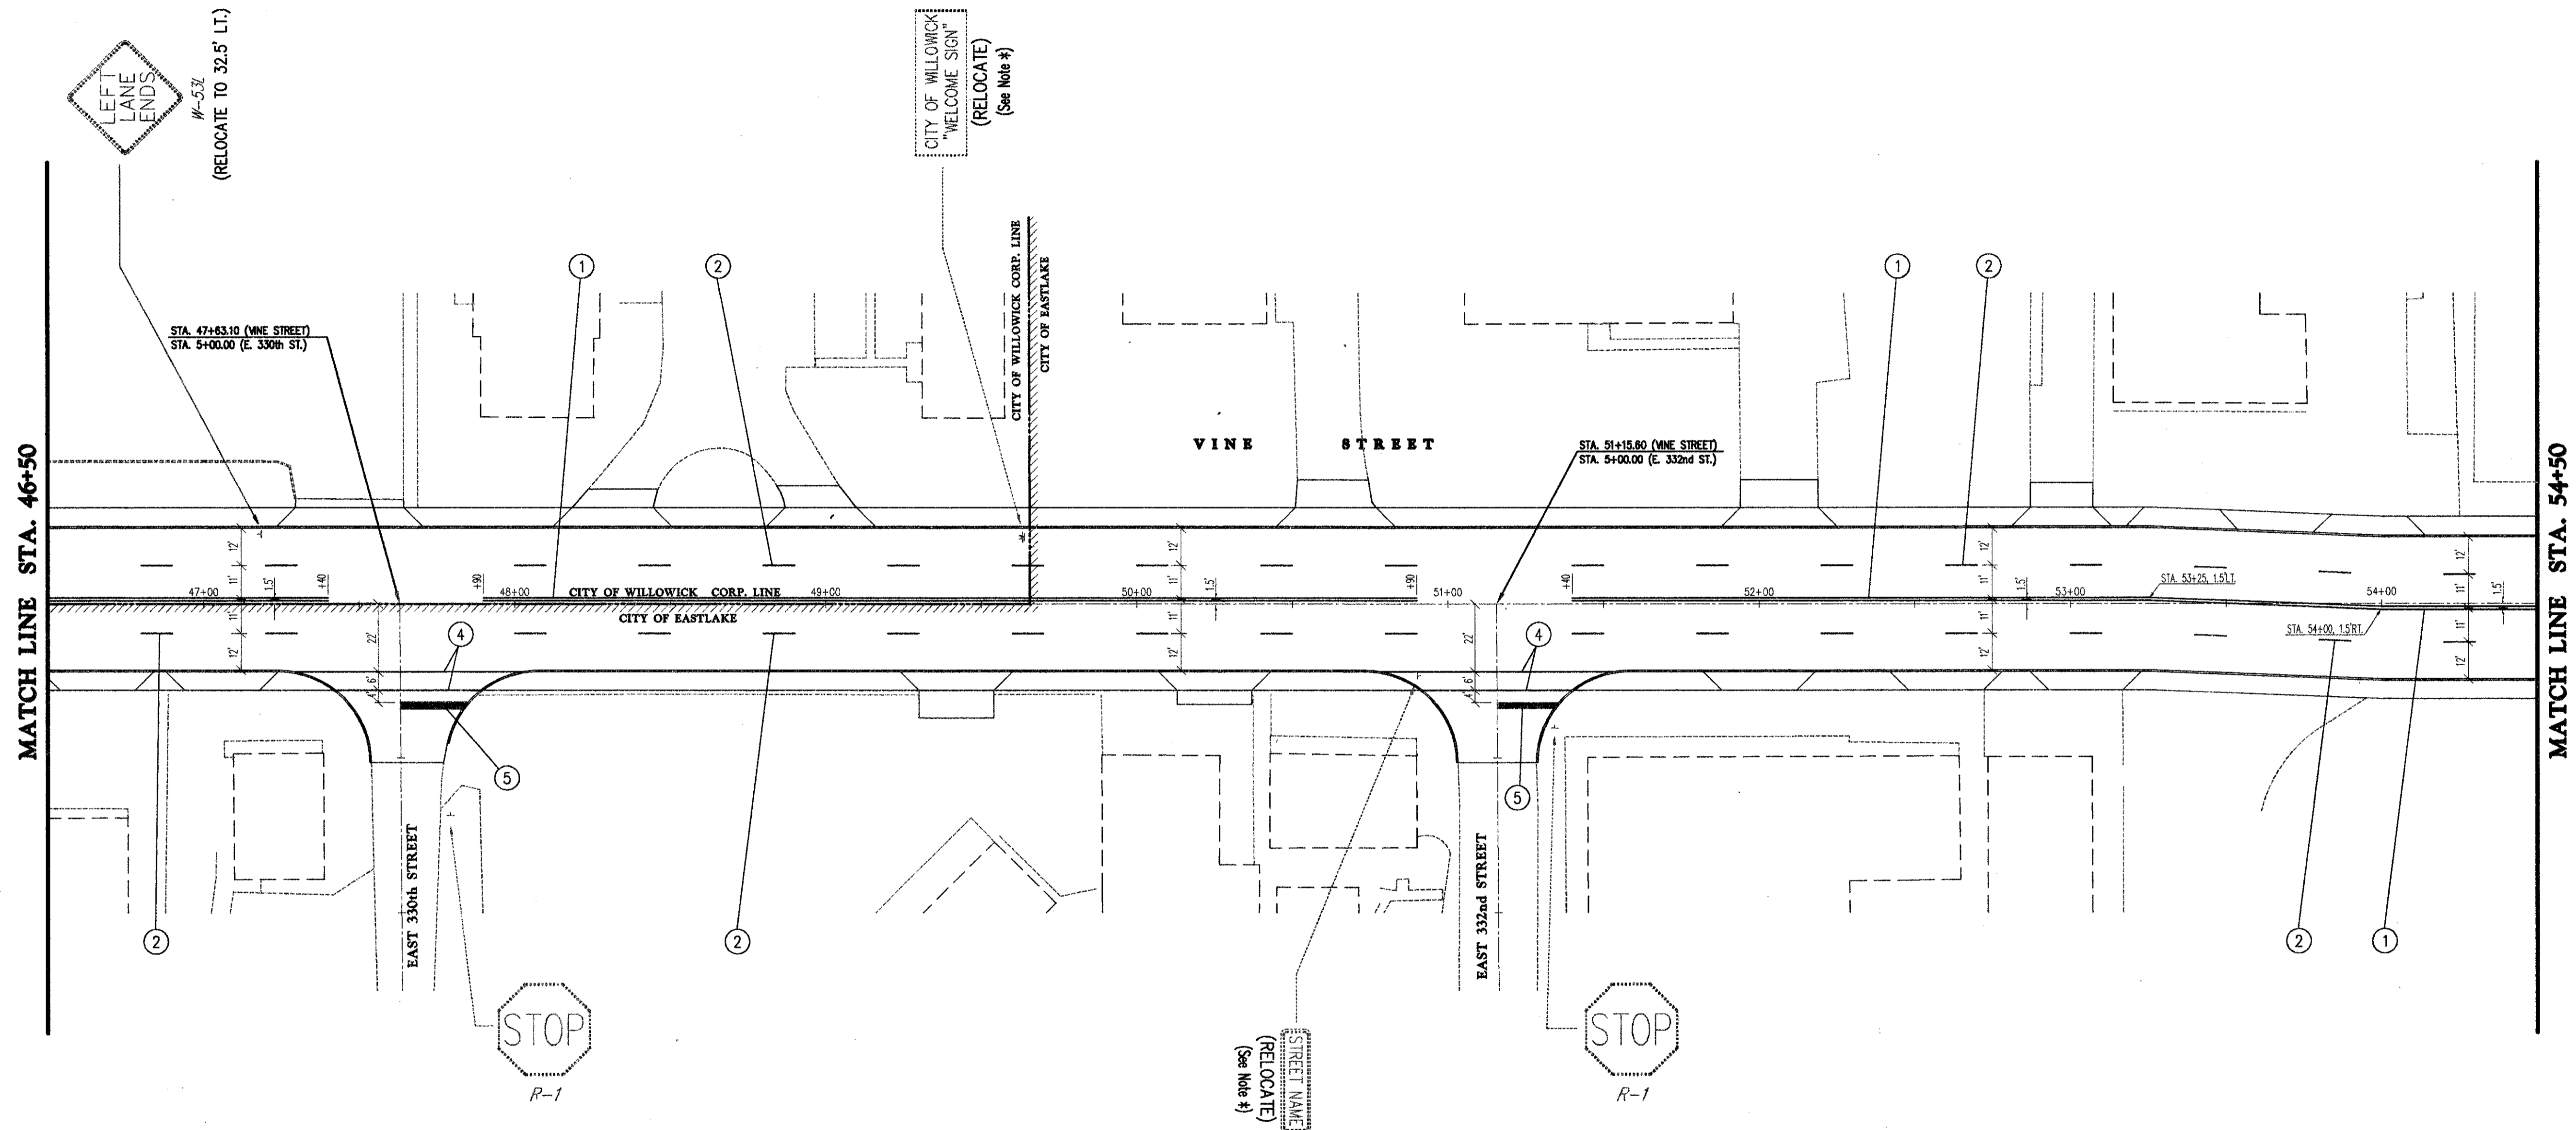

- PAVEMENT MARKING LEGEND**
- ① ITEM 642 - CENTERLINE, DOUBLE, SOLID, TYPE 2
 - ② ITEM 642 - LANE LINE, TYPE 2
 - ③ ITEM 642 - CHANNELIZING LINE, TYPE 2
 - ④ ITEM 642 - CROSSWALK LINE, TYPE 2
 - ⑤ ITEM 642 - STOP LINE, TYPE 2
 - ⑥ ITEM 642 - LANE ARROW, TYPE 2
 - ⑦ ITEM 642 - WORD ON PAVEMENT, 72", TYPE 2

- SIGN LEGEND**
- EXISTING SIGNS TO REMAIN IN PLACE OR BE RELOCATED
 - EXISTING SIGNS TO BE REMOVED
 - PROPOSED SIGNS

ALL EXISTING GROUND MOUNTED SIGNS DESIGNATED FOR RELOCATION SHALL BE RELOCATED AS DIRECTED BY THE ENGINEER. EXISTING SUPPORT POSTS SHALL BE DISPOSED OF AND NEW SUPPORT POSTS SHALL BE INSTALLED WITH THE RELOCATED SIGNS.

ALL EXISTING SIGNS MOUNTED ON UTILITY POLES SHALL BE RELOCATED TO NEW UTILITY POLES AS DIRECTED BY THE ENGINEER.

NOTE *: COST OF REMOVING AND RELOCATING EXISTING STREET SIGNS AND DECORATIVE "WELCOME" TO CITY SIGNS SHALL BE INCLUDED IN THE LUMP SUM BID PRICE FOR ITEM 201 - CLEARING AND GRUBBING.

COPYRIGHT - DATE: 12-08-99 13:46 CT CONSULTANTS INC. H:\1999\9840624\DWG\9840624.PLDWG PLOT11=30