



FED. RD. DIVISION	STATE	PROJECT	FISCAL YEAR
2	OHIO		

26
73

LAK-84 - (0.43 - 1.44)
LAKE COUNTY

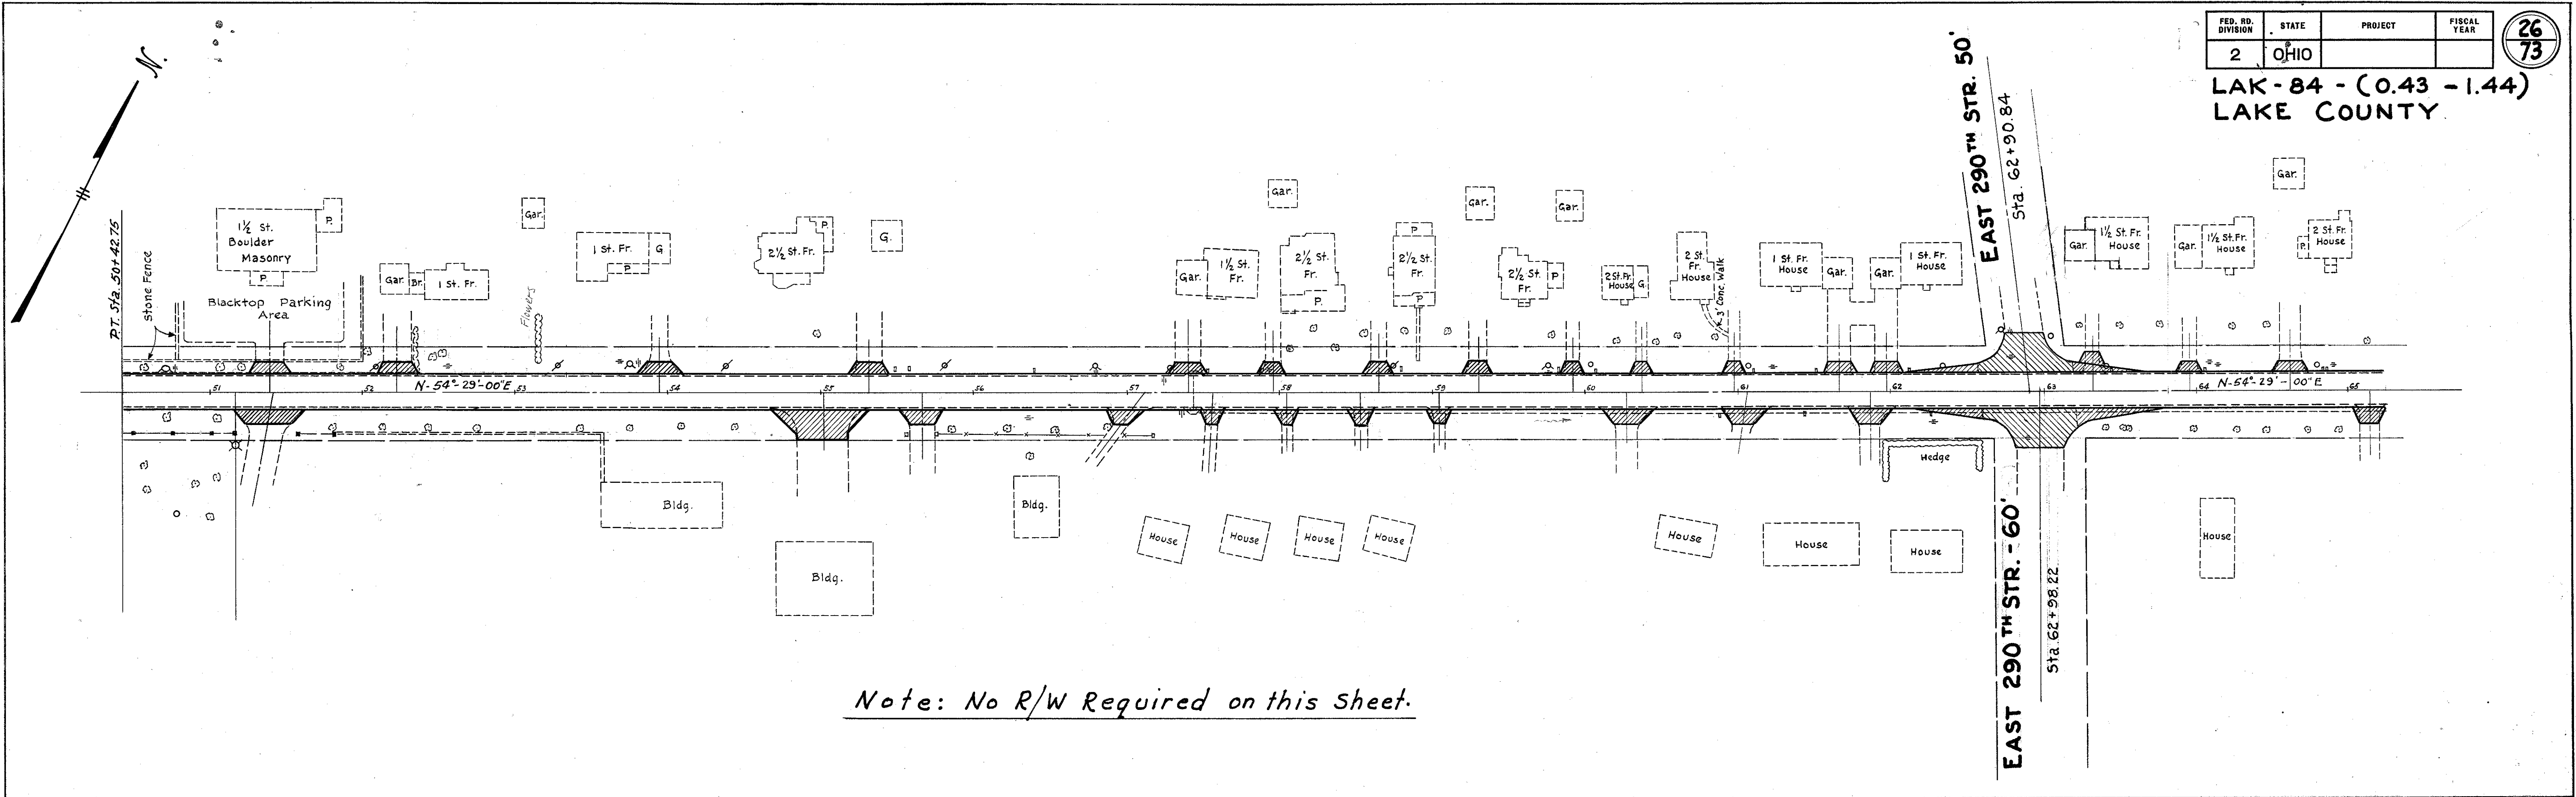

Note: No R/W Required on this Sheet.

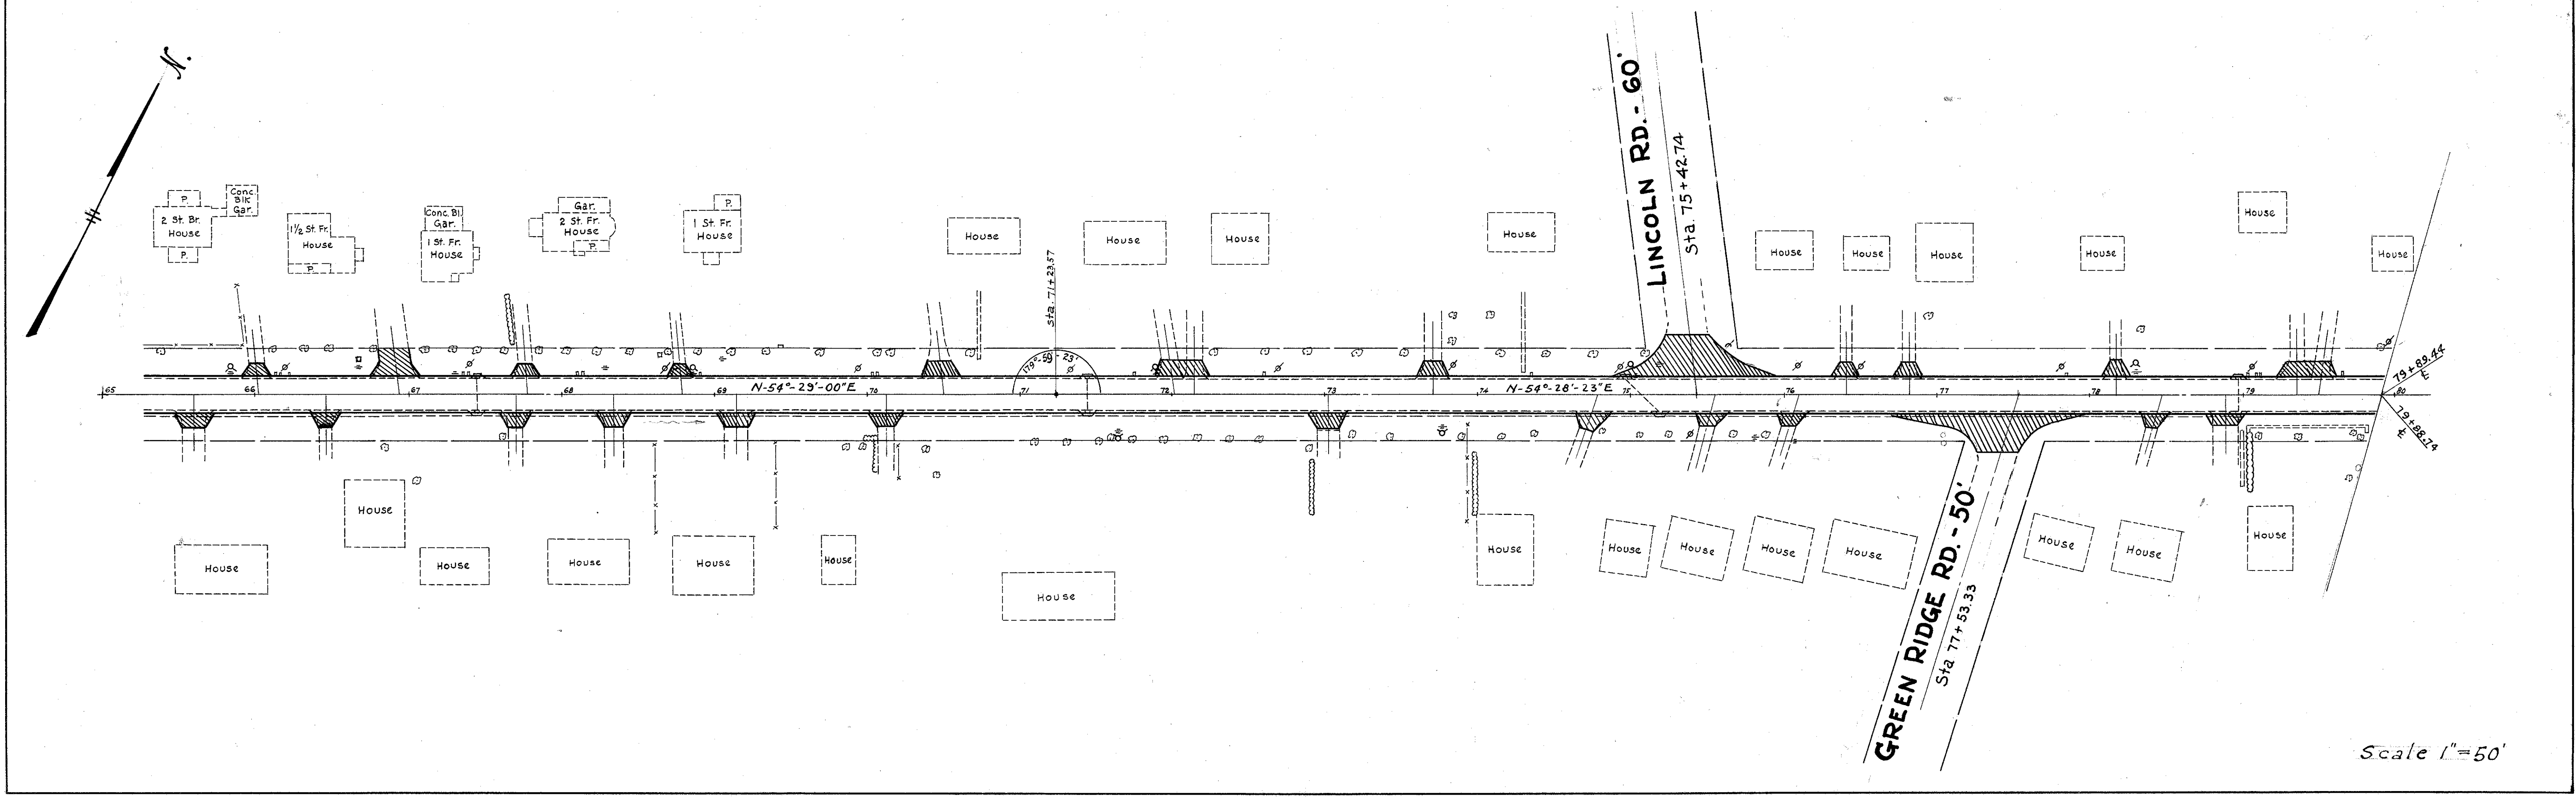

Scale 1"=50'

RIGHT-OF-WAY STA. 50+42.75 to STA. 79+89.44