
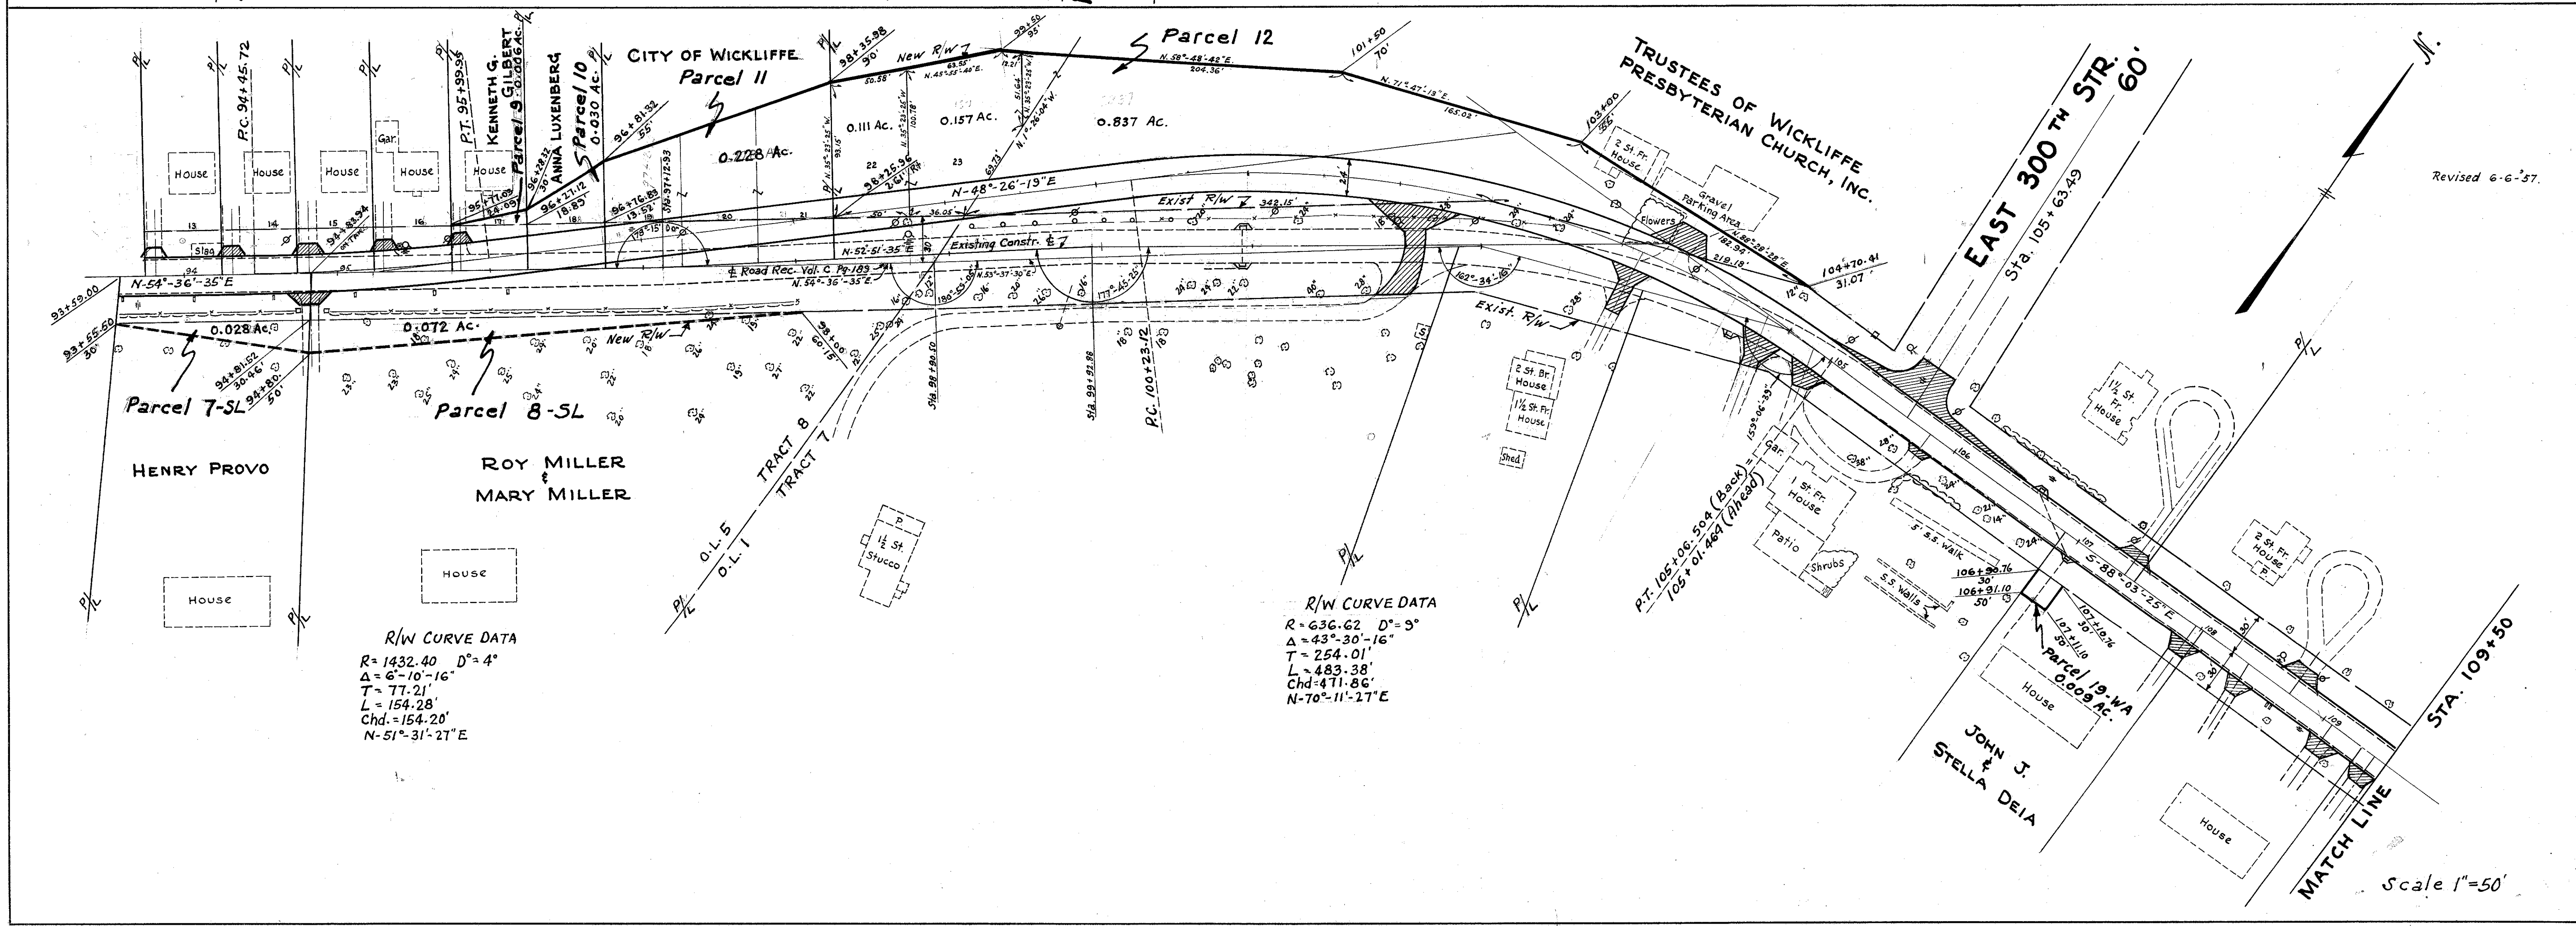


LAK-84 (0.43-1.44)  
LAKE COUNTY.

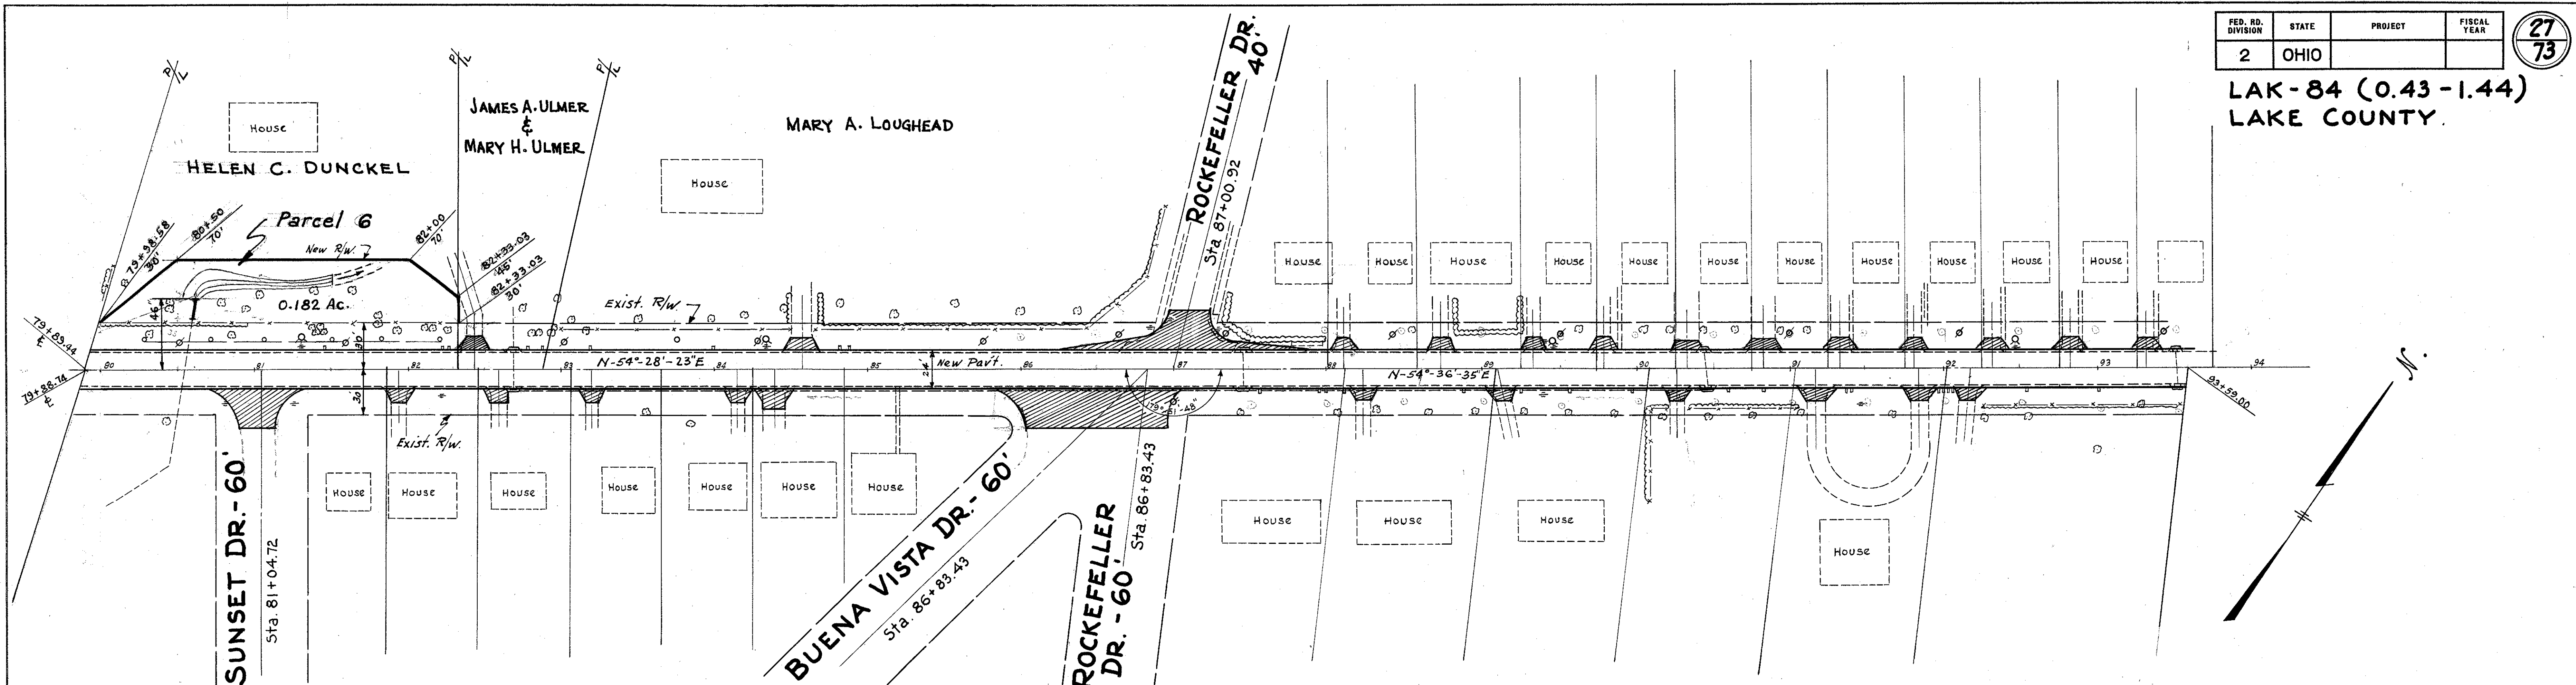

R/W CURVE DATA  
 $R = 1432.40$   $D = 4^\circ$   
 $\Delta = 6^\circ - 10' - 16''$   
 $T = 77.21'$   
 $L = 154.28'$   
 $Chd = 154.20'$   
 $N - 51^\circ - 31' - 21'' E$

R/W CURVE DATA  
 $R = 636.62$   $D = 9^\circ$   
 $\Delta = 43^\circ - 30' - 16''$   
 $T = 254.01'$   
 $L = 483.38'$   
 $Chd = 471.86'$   
 $N - 70^\circ - 11' - 27'' E$

Revised 6-6-57.

Scale 1"=50'