
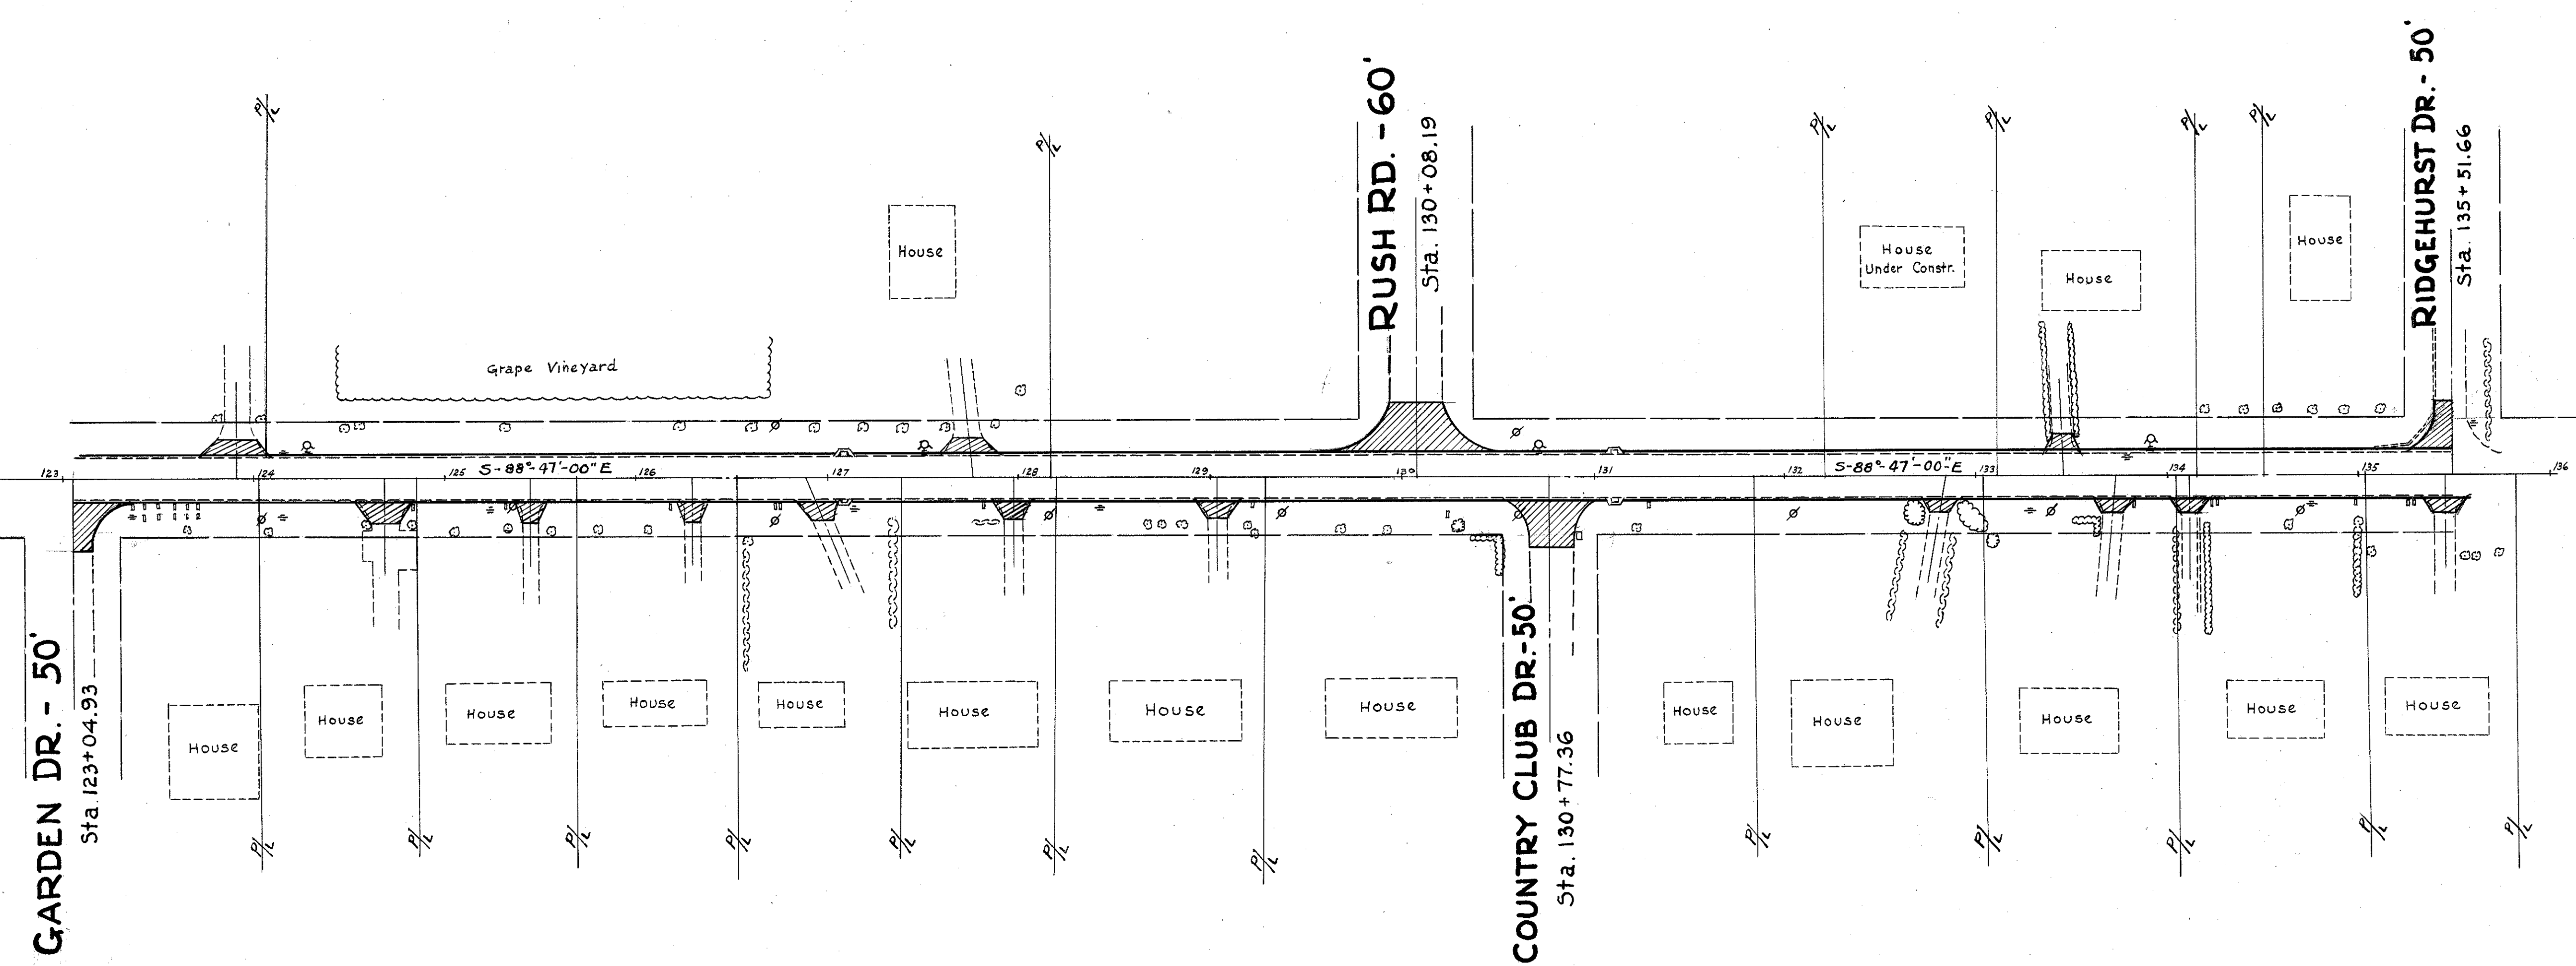
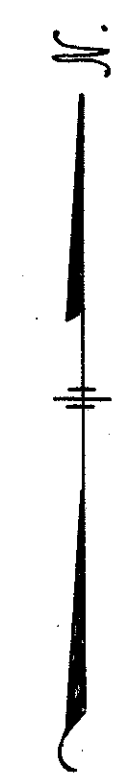
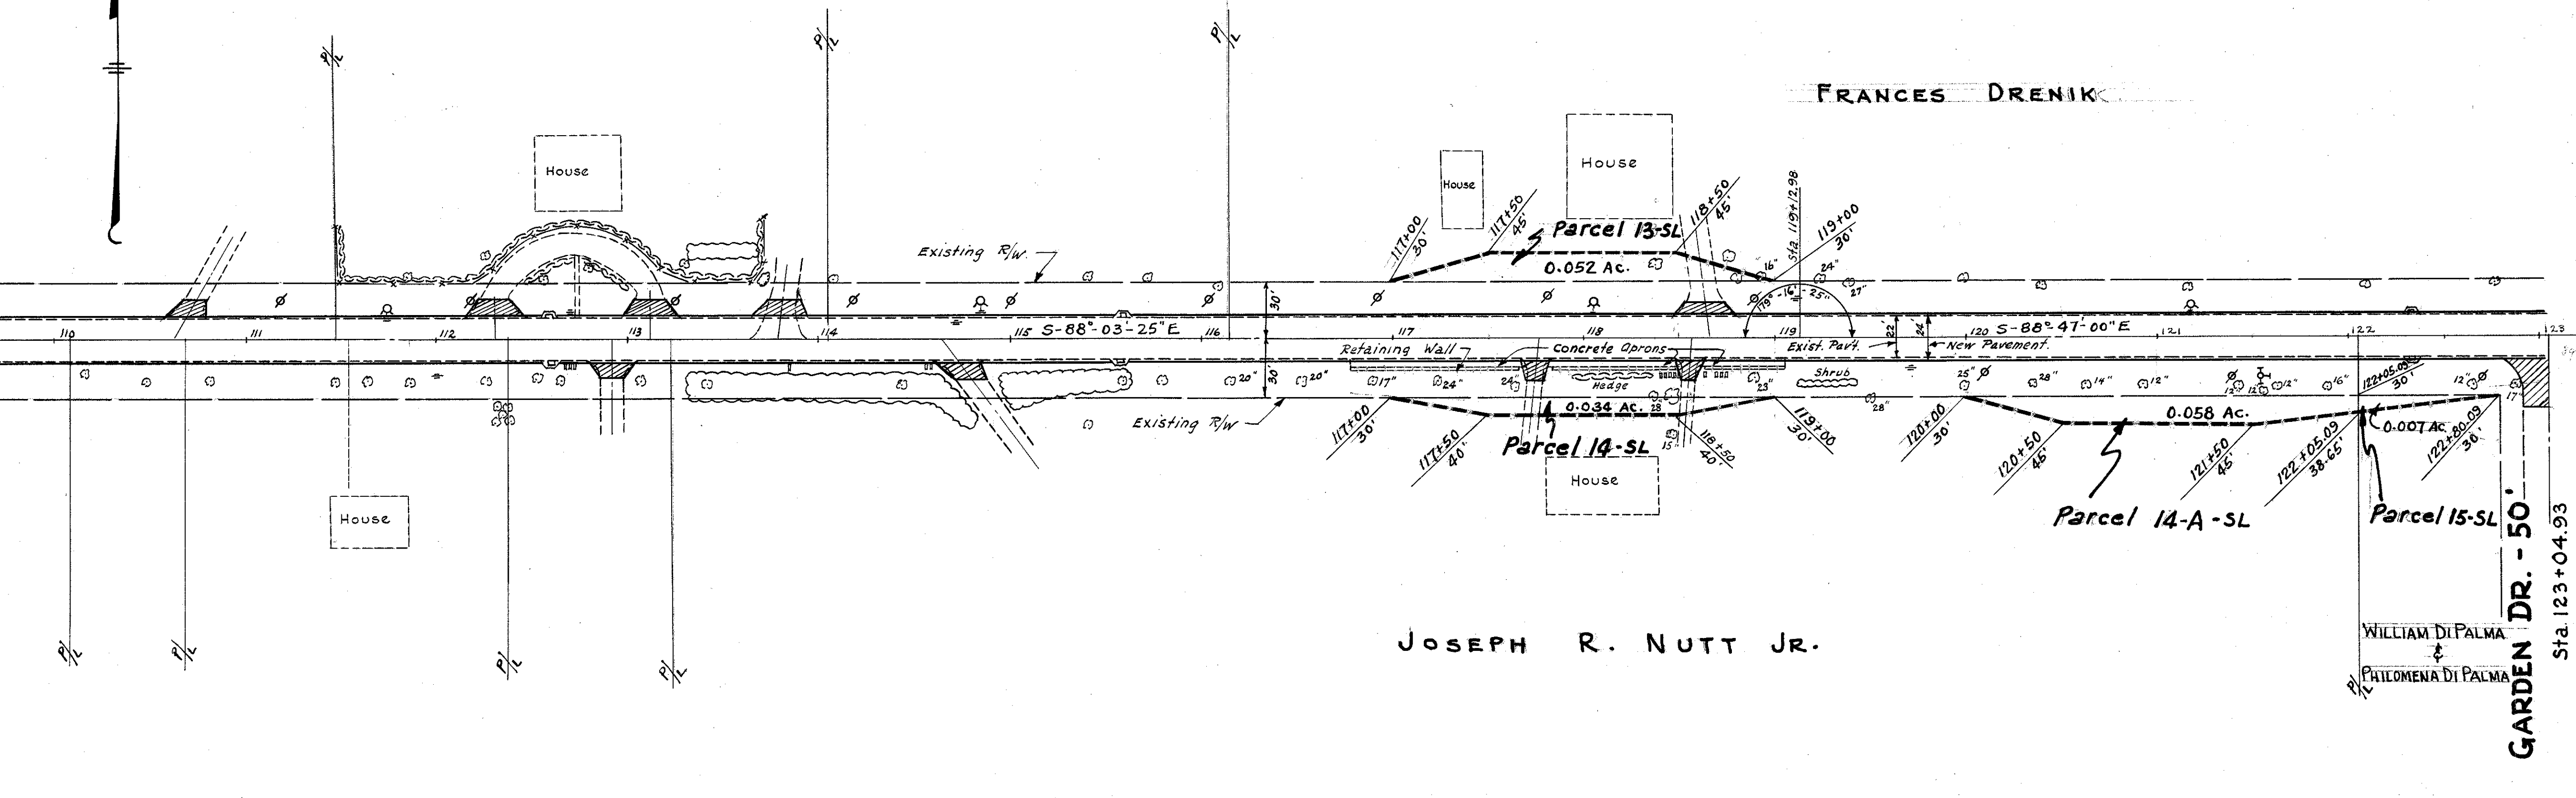


LAK - 84 (0.43 - 1.44)
LAKE COUNTY

STA. 109 + 50
MATCH LINE

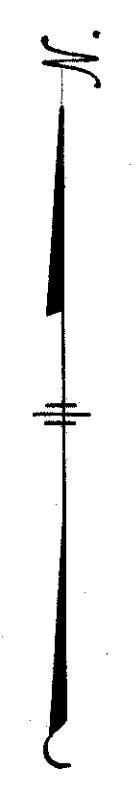

Scale 1"=50'