


LAK - 84 (0.43 - 1.44)
LAKE COUNTY

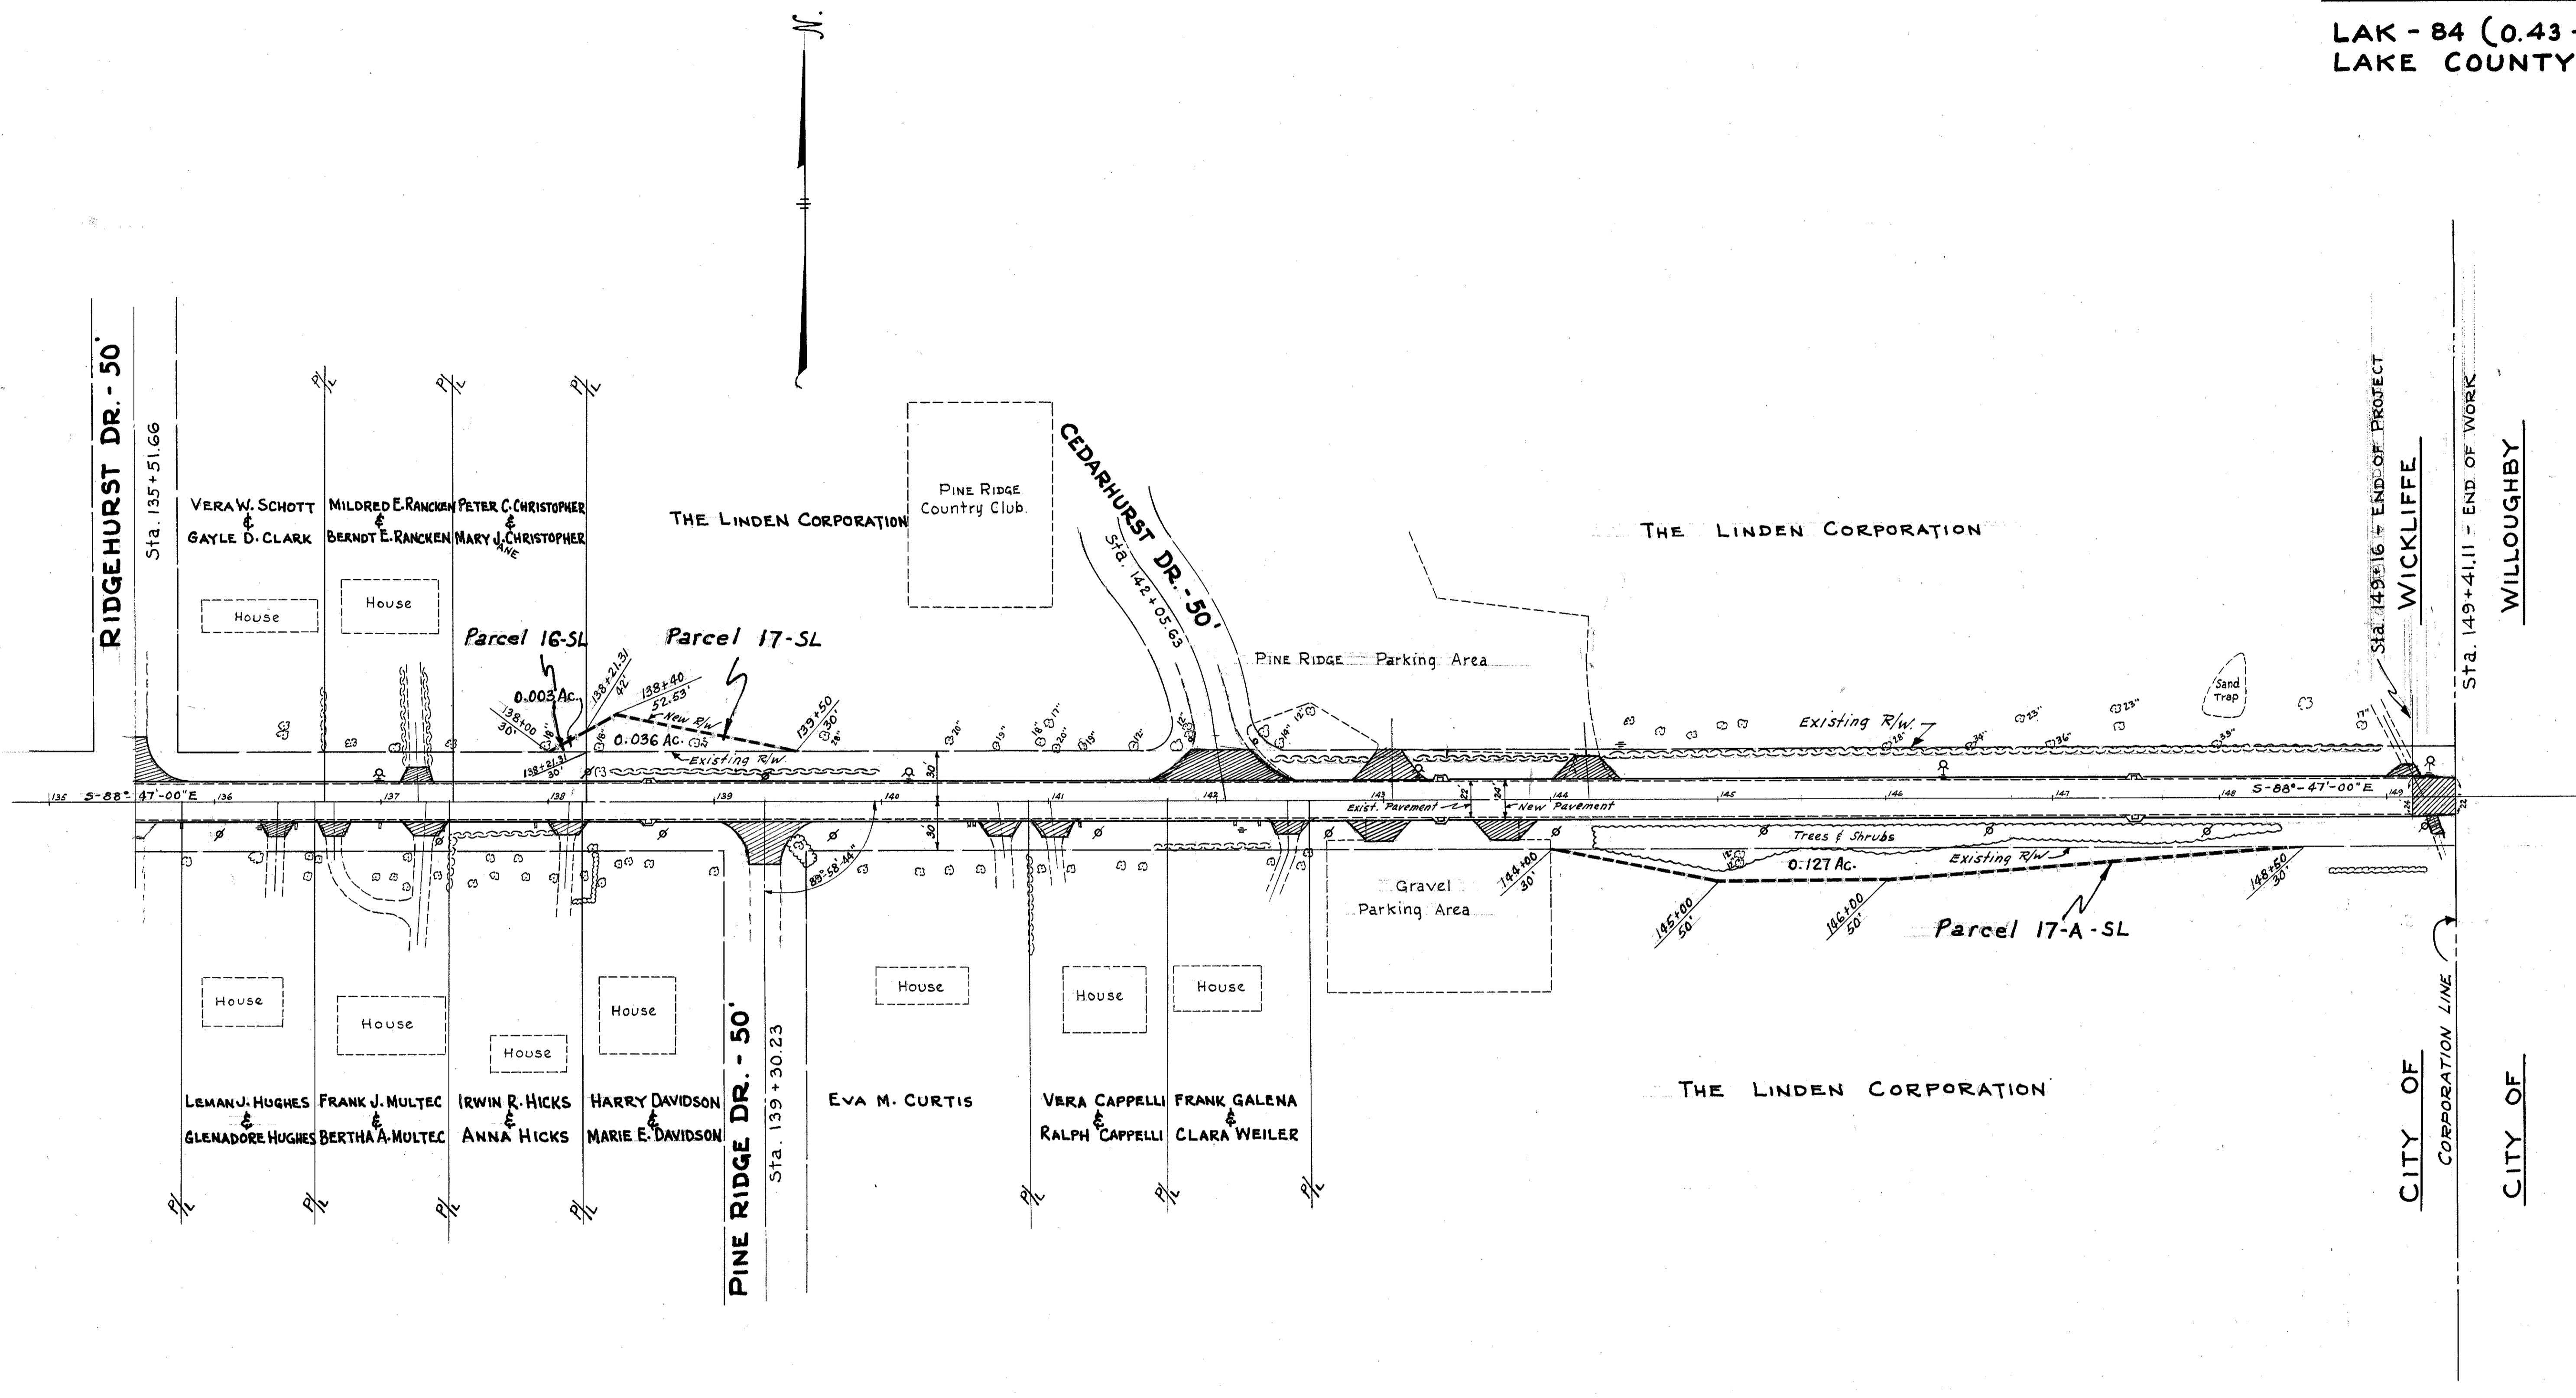

NOTE :-
 For Parcel 18-WA, See Sheet N^o 24
 For Parcel 19-WA, See Sheet N^o 27

Scale 1"=50'

RIGHT - OF - WAY STA. 135+51.66 to Sta. 149+41.11