

6-H


Excavation	220	Cu.Yds.
Embankment	52	Cu.Yds.
Emb.+22%	63	Cu.Yds.

PLAN NO.	STATE	PROJECT
2	OHIO	

30  
73

LAK. 84-(0.43-1.44)  
LAKE COUNTY

END AREA	Cu. Yds.	
	Cut	Fill
0	0	0
9	3	1
14	23	6
22	22	5
24	24	2
14	14	1
9	9	2
24	24	2
18	18	1
18	18	1
33	33	2
27	27	3
11	11	2
15	15	5
5	5	3
7	7	4
8	8	6
END AREA	Cu. Yds.	
14	14	9
7	4	4
0	0	0

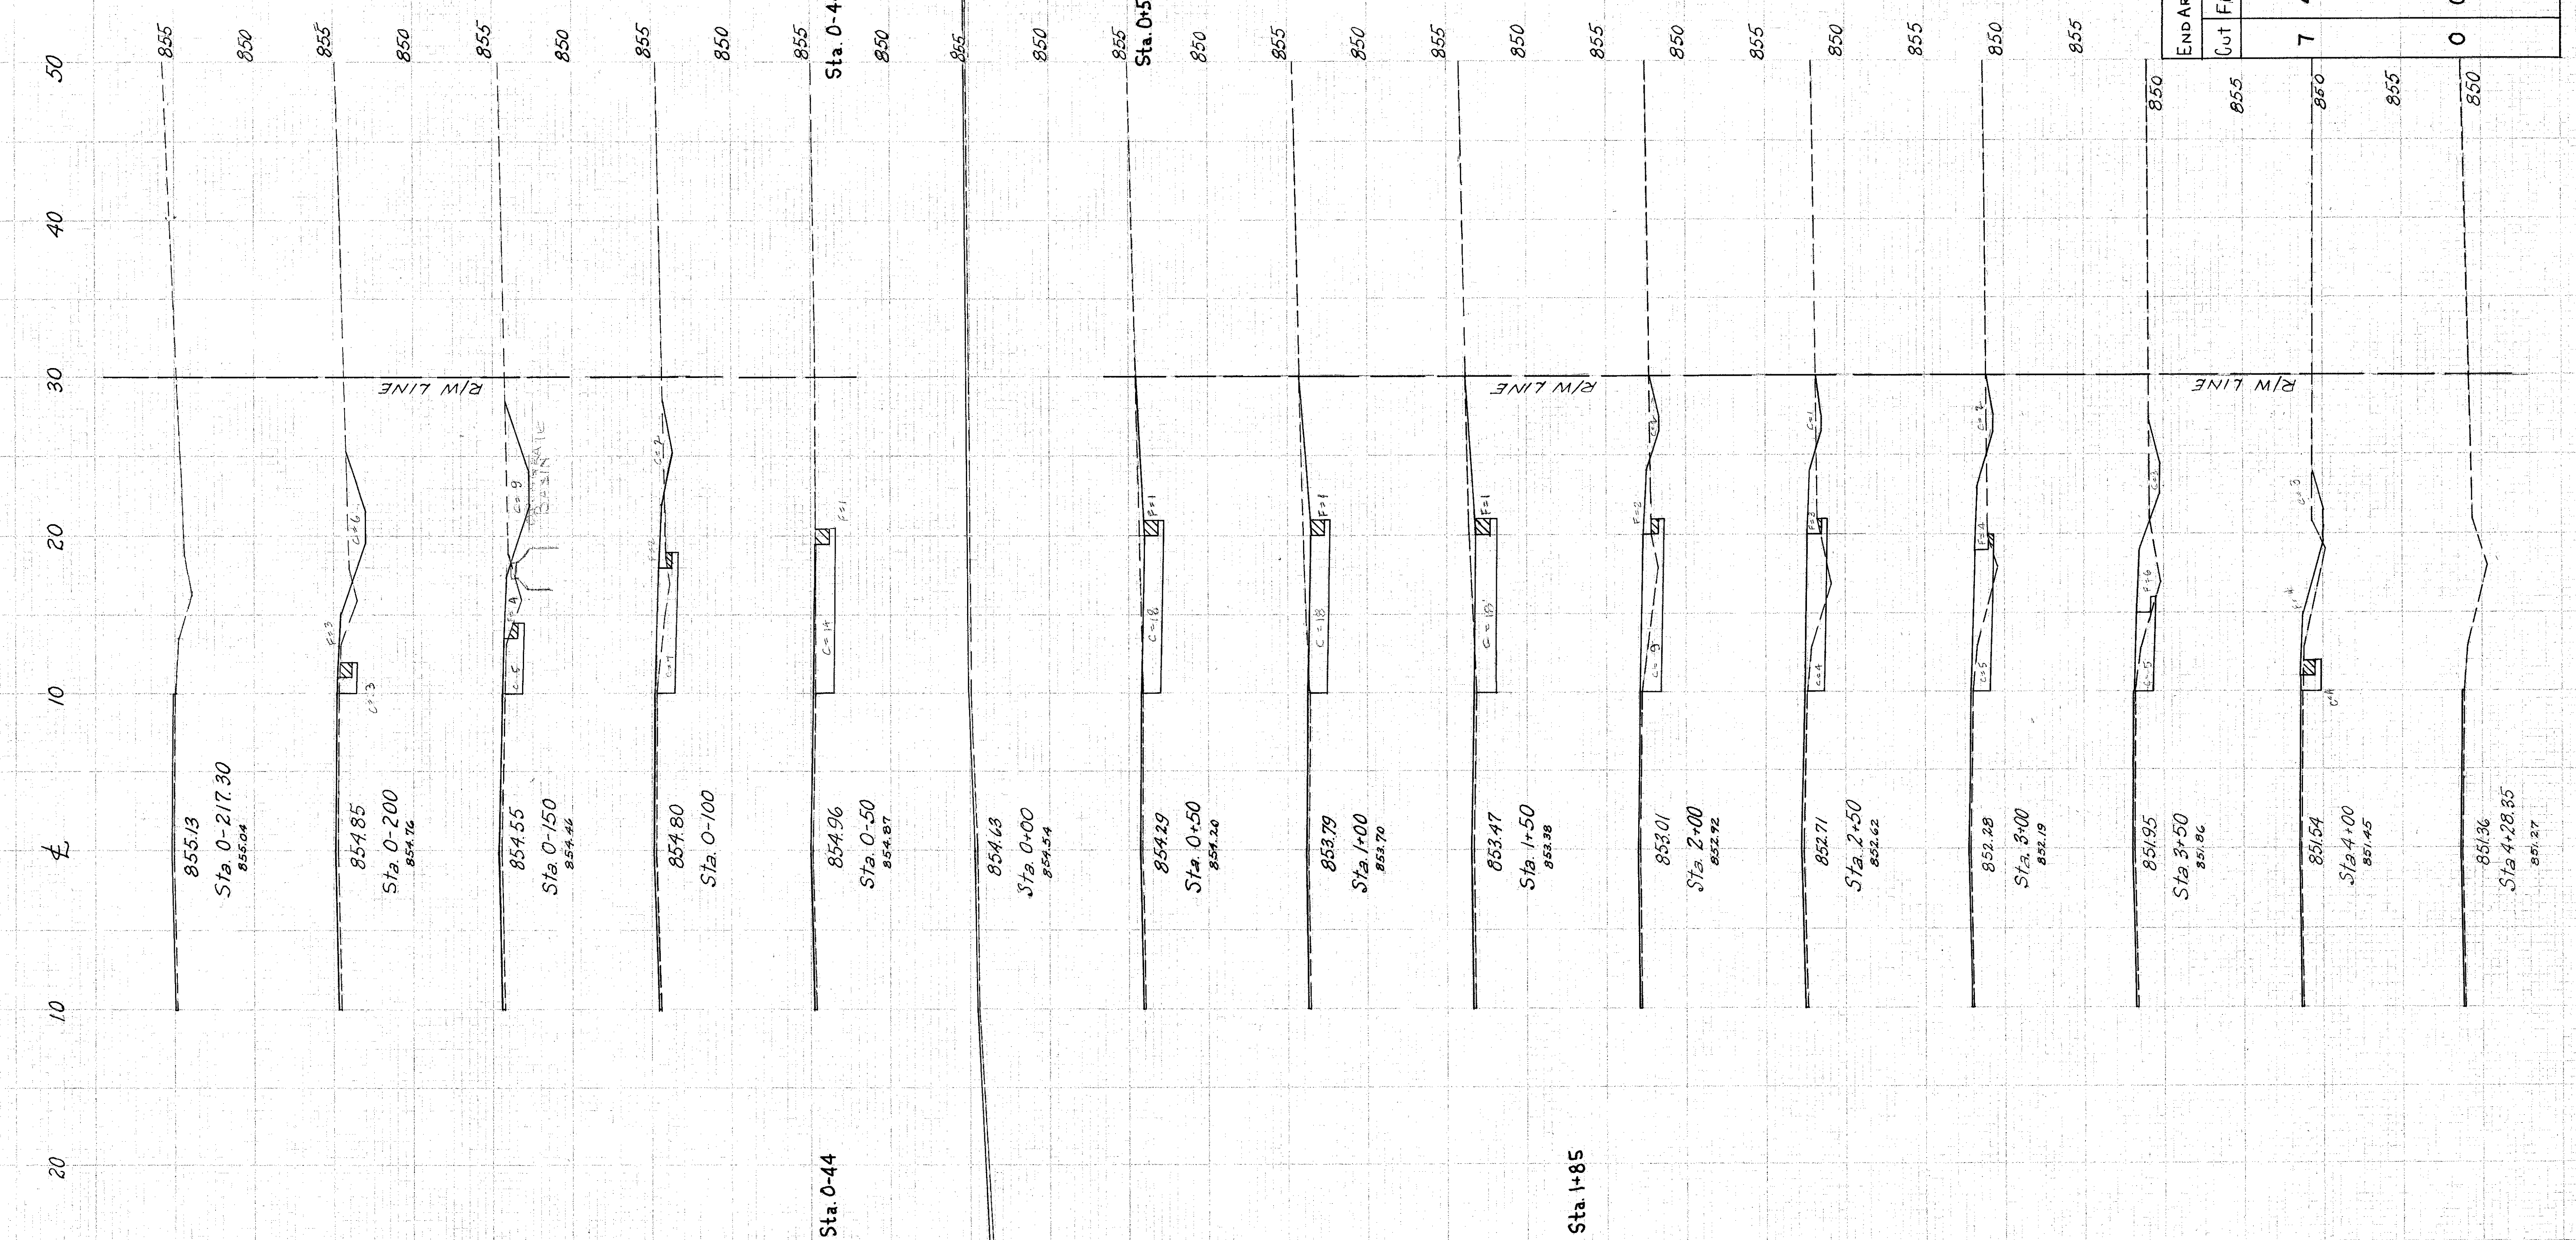

Seeding & Sodding	Area	Cu. Yds.	
		Cut	Fill
20	37	0	0
19	100	9	3
17	80	14	23
12	68	22	22
10	10	24	24
10	10	18	18
10	10	33	33
72	72	27	27
58	58	11	11
75	75	15	15
97	97	5	5
61	61	7	7
20	20	8	8

CROSS SECTIONS CHARDON RD.-S.R. 84 & U.S. 6 STA 4+28.35 to STA. 0-217.30