


LAK-84- (0.43-1.44)
LAKE COUNTY

Excavation	236	Cu.Yds.
Embankment	879	Cu.Yds.
Emb.+22%	1072	Cu.Yds.

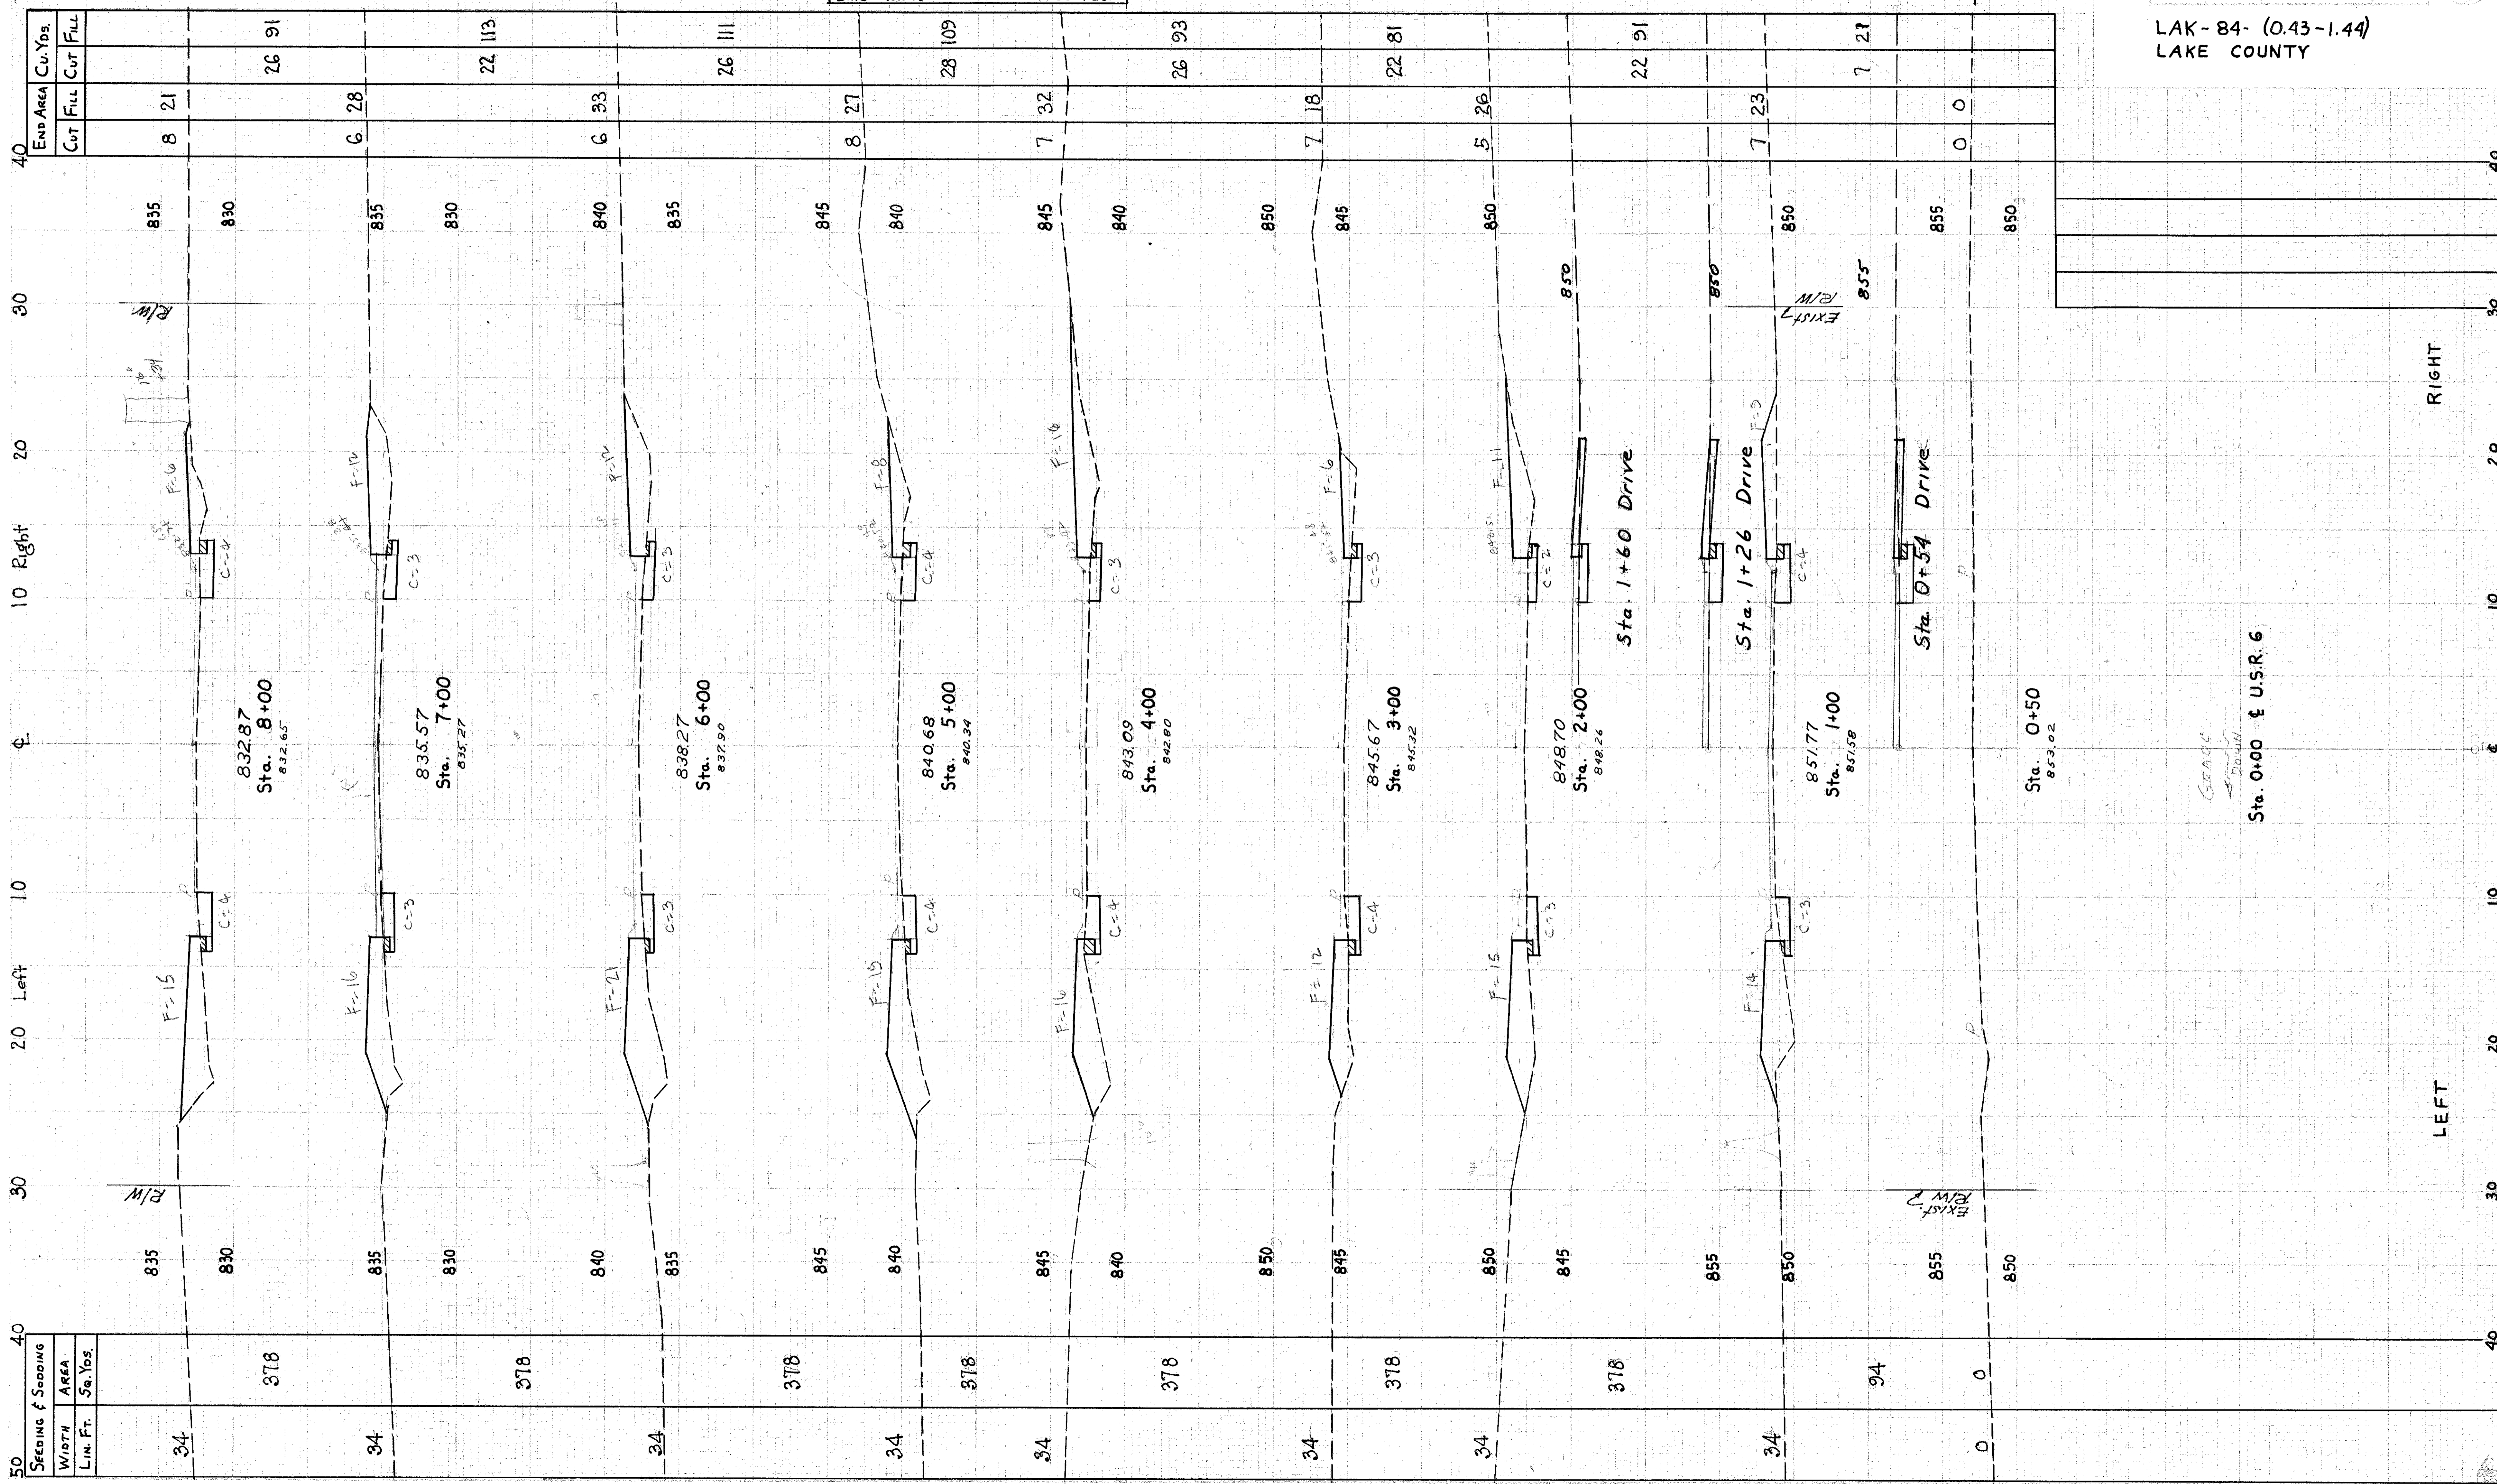

STATIONING	SEEDING & SOODING	END AREA	
		Cut	Fill
34	378	8	21
34	378	6	28
34	378	6	33
34	378	8	27
34	378	7	32
34	378	7	18
34	378	5	26
34	378	7	23
0	0	0	0

STATIONING	AREA	Cu. Yds.	
		Cut	Fill
34	378	26	91
34	378	22	113
34	378	26	111
34	378	28	109
34	378	26	93
34	378	22	81
34	378	22	91
34	94	7	21
0	0	0	0

X-SECTIONS STA. 0+00 TO STA. 8+00

RIGHT

LEFT