

SEEDING f SODIUM	
WIDTH	AREA
LIN. FT.	Sq. Yds.


END AREA		Cu. Yds.	
CUT	FILL	CUT	FILL

Excavation	1157	Cu. Yds.
Embankment	887	Cu. Yds.
Emb. + 22%	1082	Cu. Yds.

DATE	SCALE	PROJECT
2	ON/D	

LAK-84-(0.43-1.44)
LAKE COUNTY

36
73

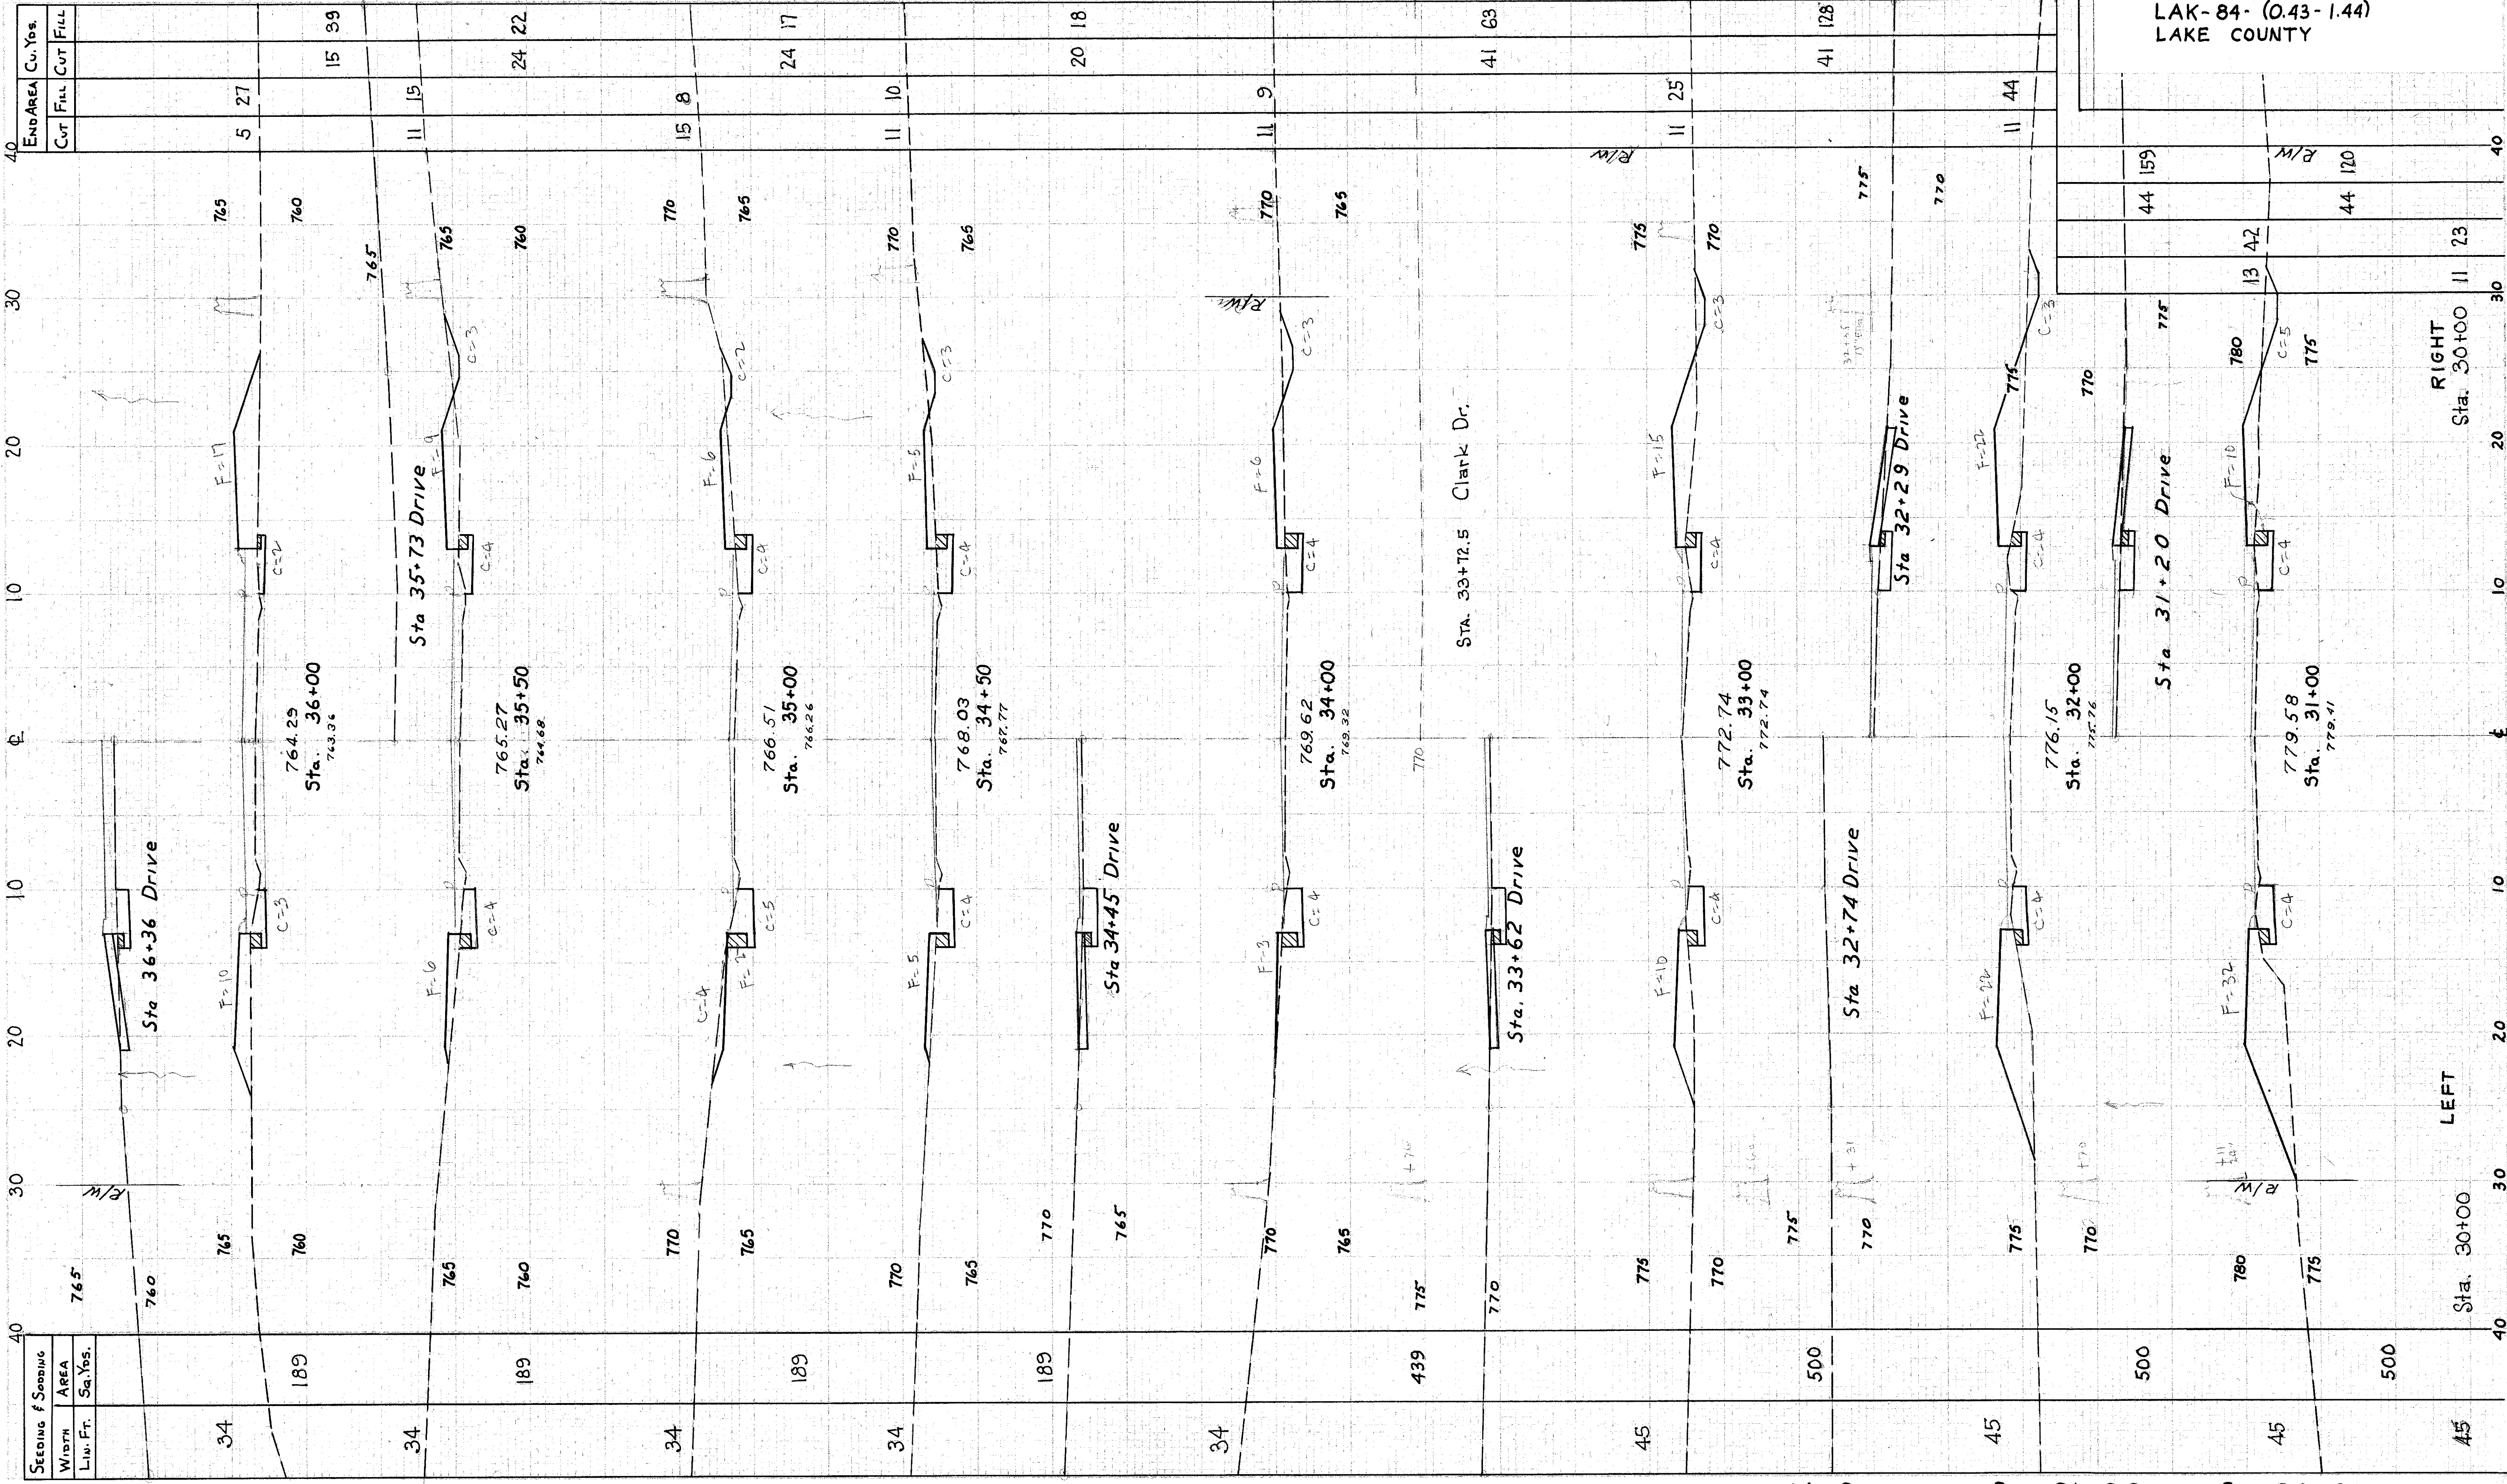

X-SECTIONS STA. 31+00 TO STA. 36+27