


LAK-84- (0.43-1.44)  
LAKE COUNTY

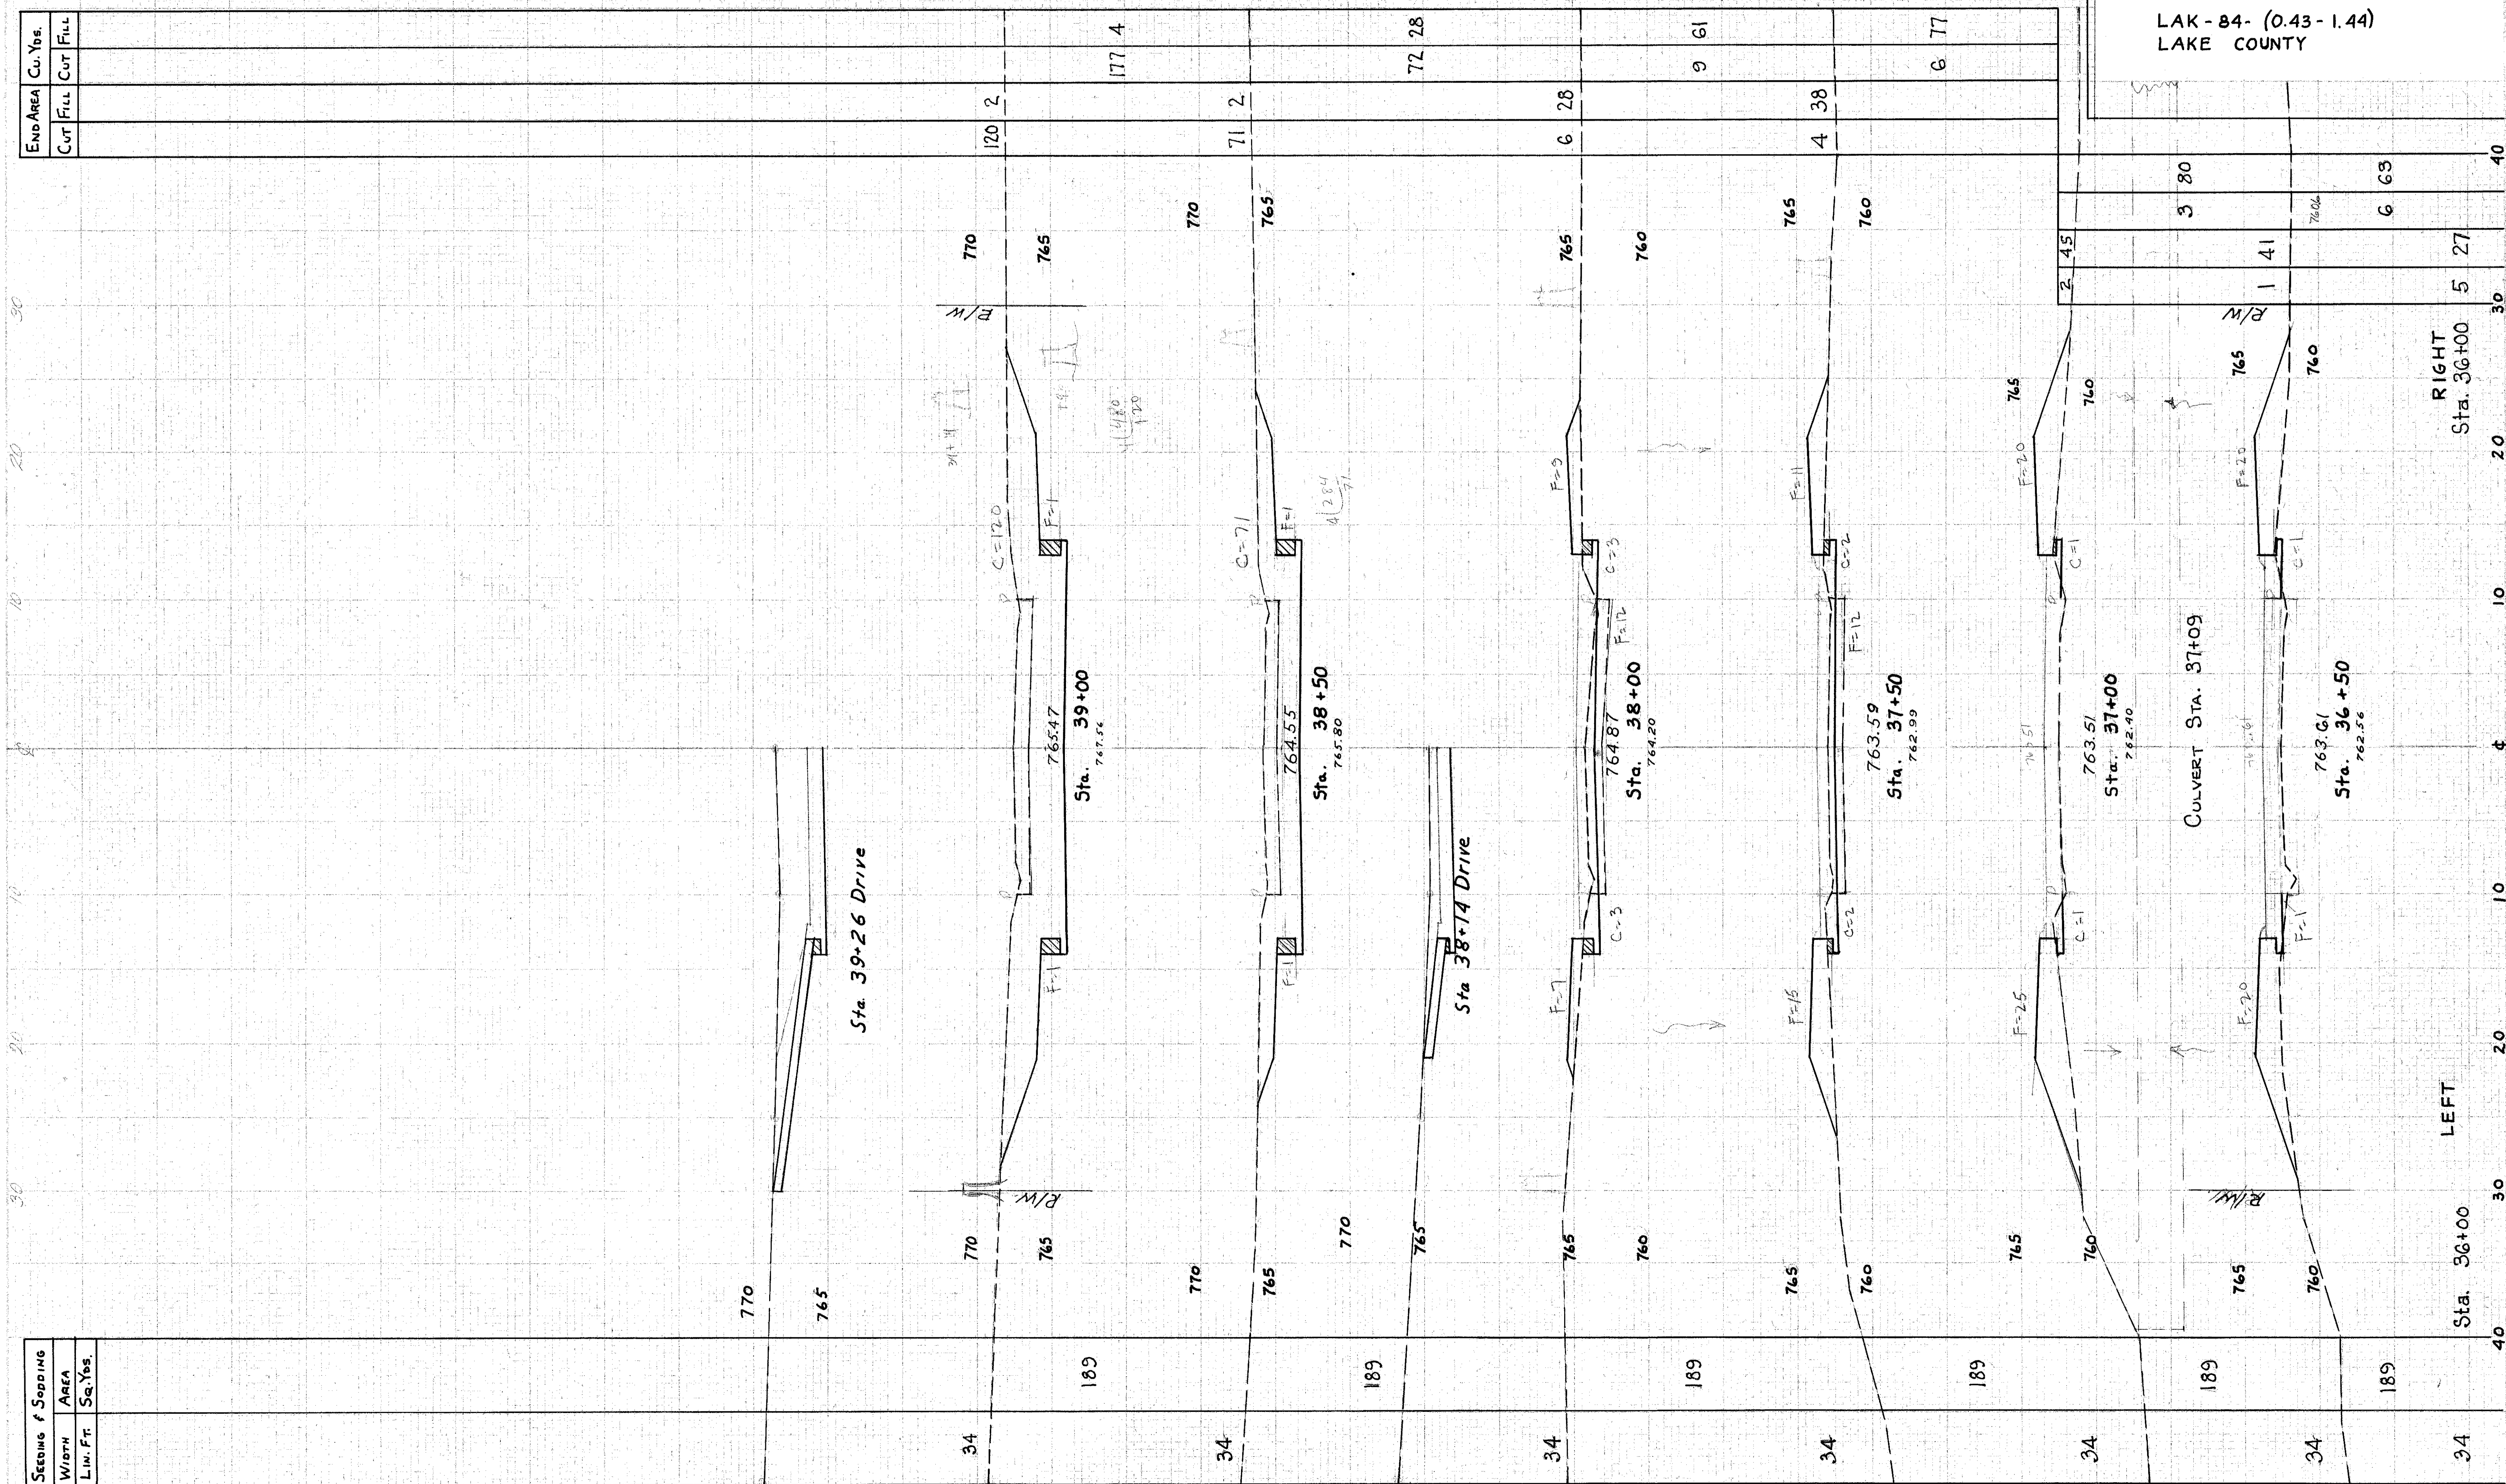

END AREA		Cu. Yds.	
CUT	FILL	CUT	FILL
120	2	177	4
71	2	72	28
6	28	9	61
4	38	6	77
2	45	3	80
1	41	6	63
5	27		

SEEDING & SODDING AREA	
WIDTH	AREA
Lin. Ft.	Sq. Yds.
34	189
34	189
34	189
34	189
34	189
34	189
34	189

X-SECTIONS STA. 36+50 TO STA. 39+26