


SEEDING & SODDING	
WIDTH	AREA
LIN. FT.	Sq. Yds.

FED. RD. DISTRICT	STATE	PROJECT	TYPE
2	OHIO		PURPS

LAK - 84 - (0.43 - 1.44)
LAKE COUNTY

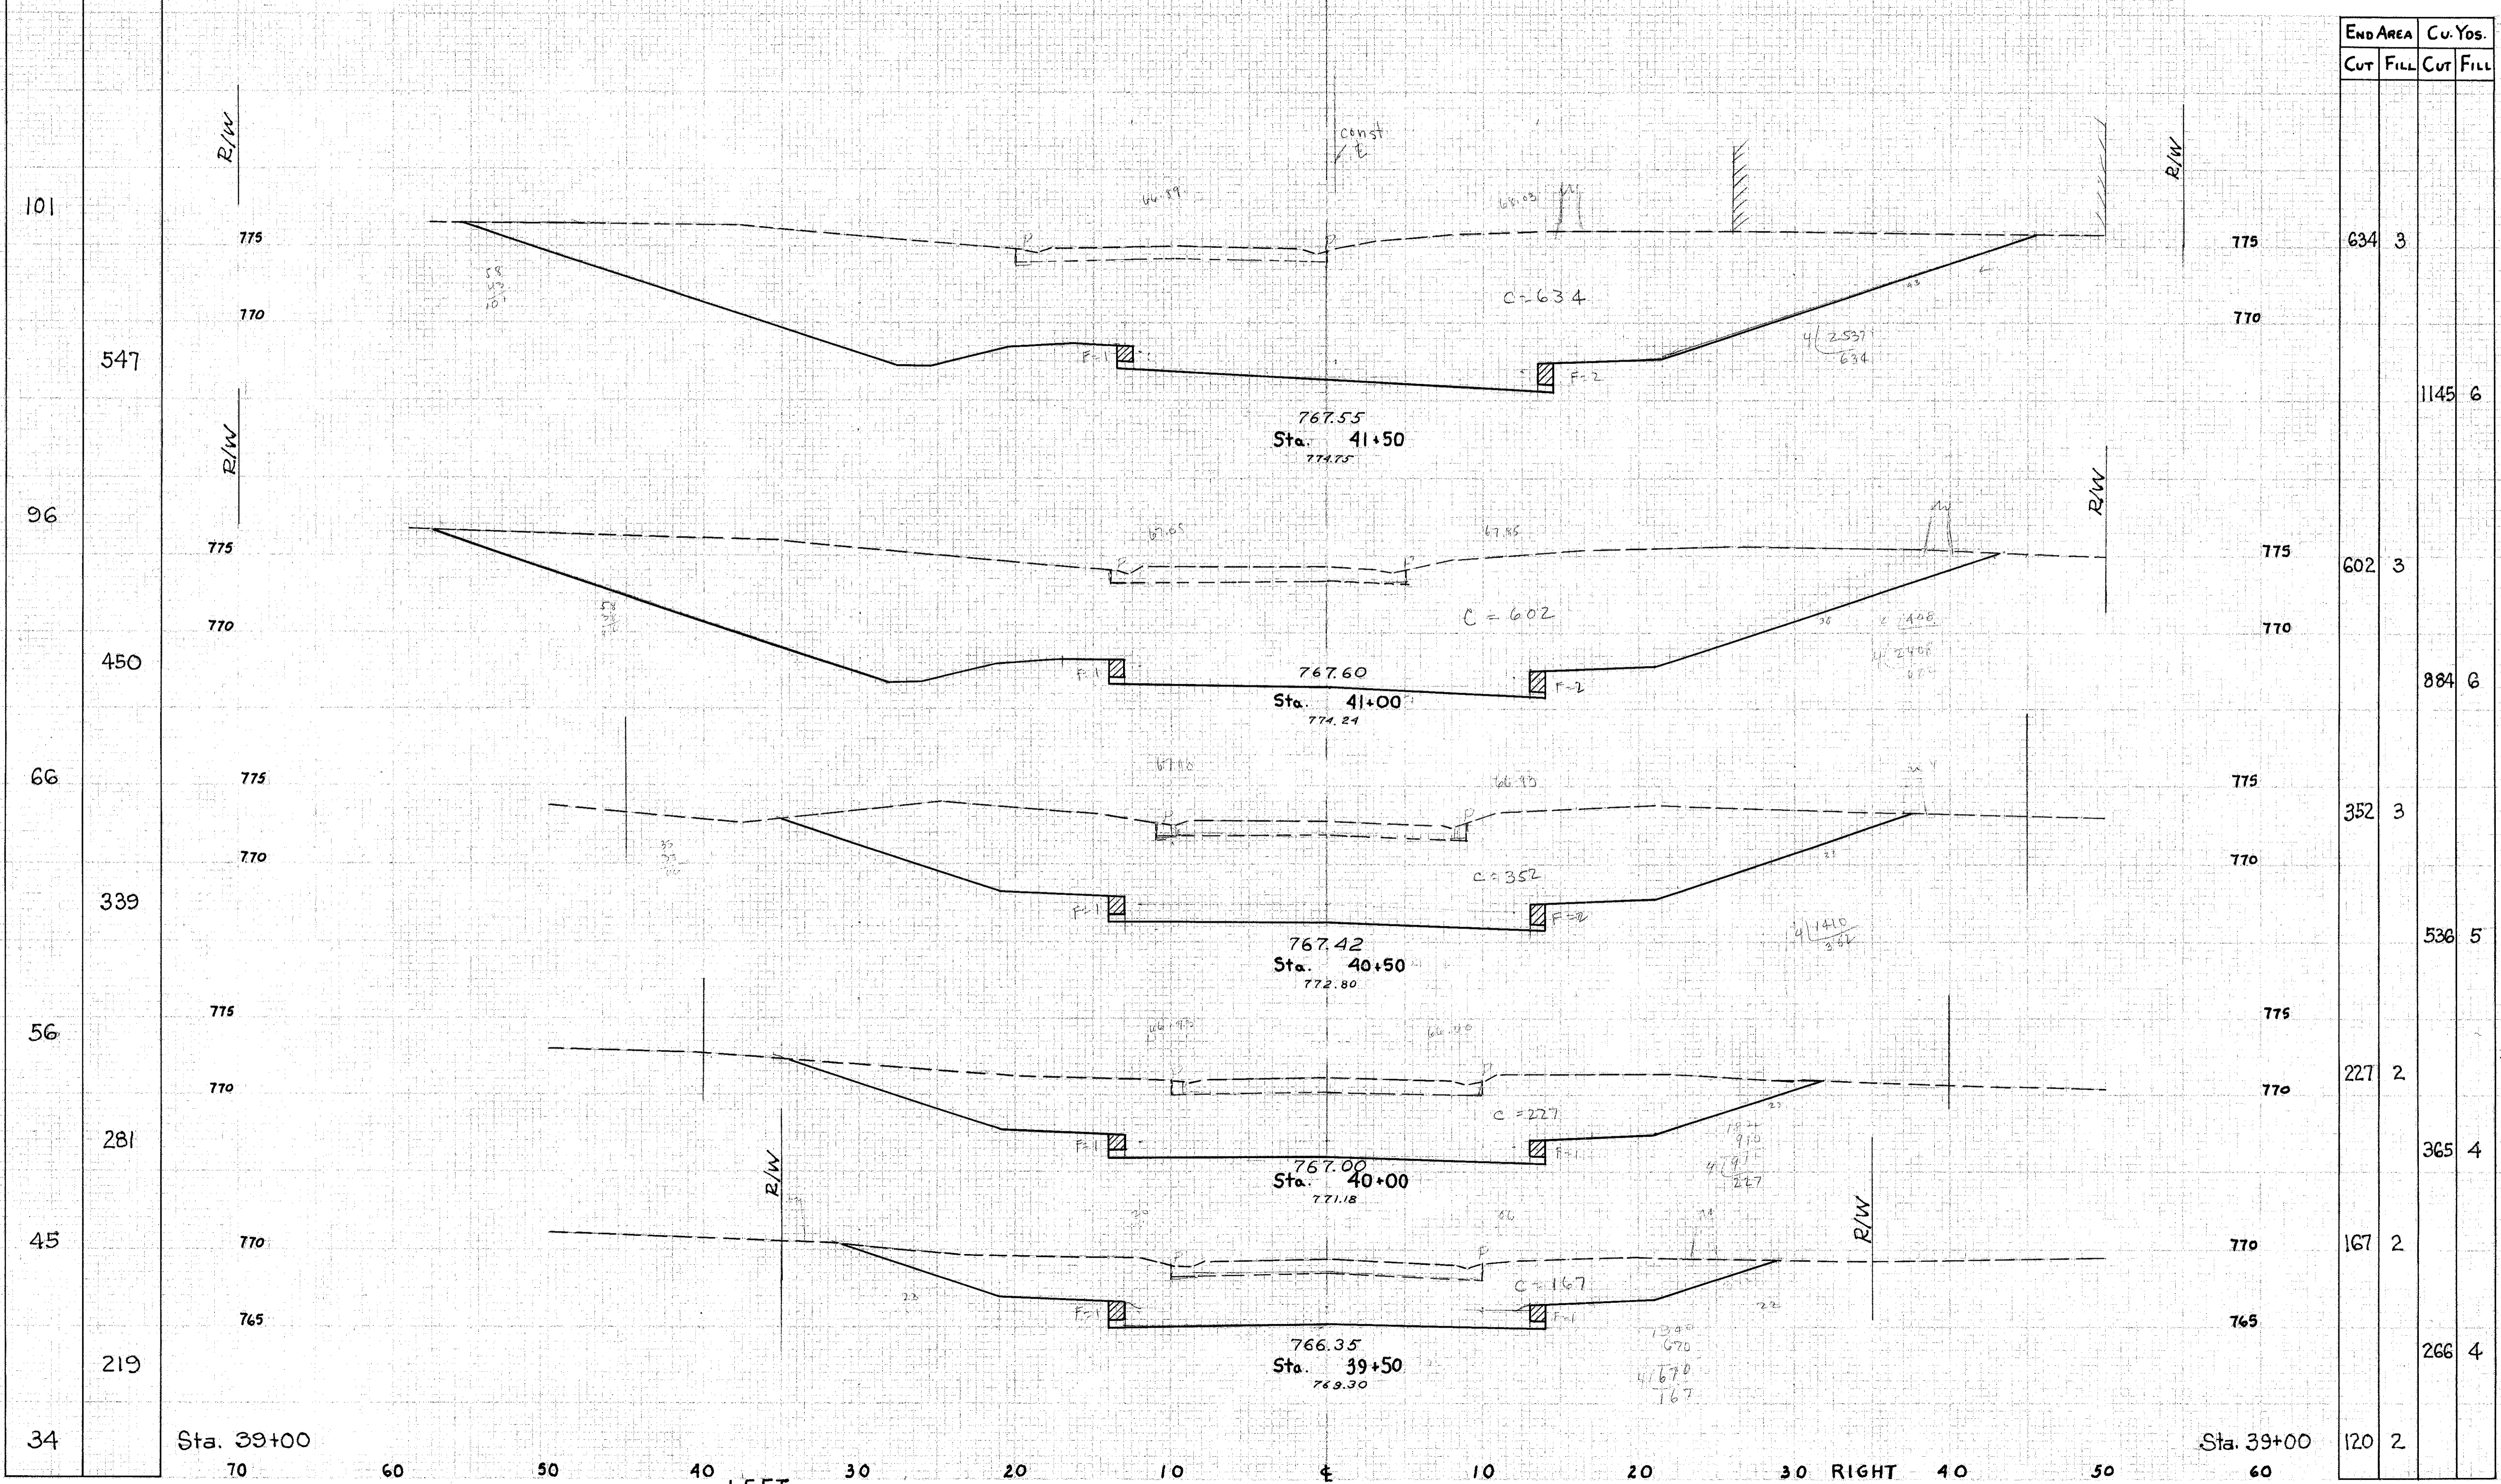

END AREA	Cu. Yds.	
	CUT	FILL
634	3	
1145	6	
602	3	
884	6	
352	3	
538	5	
227	2	
365	4	
167	2	
266	4	
120	2	

X-SECTIONS STA. 39+50 TO STA. 41+50