


LAK - 84 - (0.43 - 1.44)
LAKE COUNTY

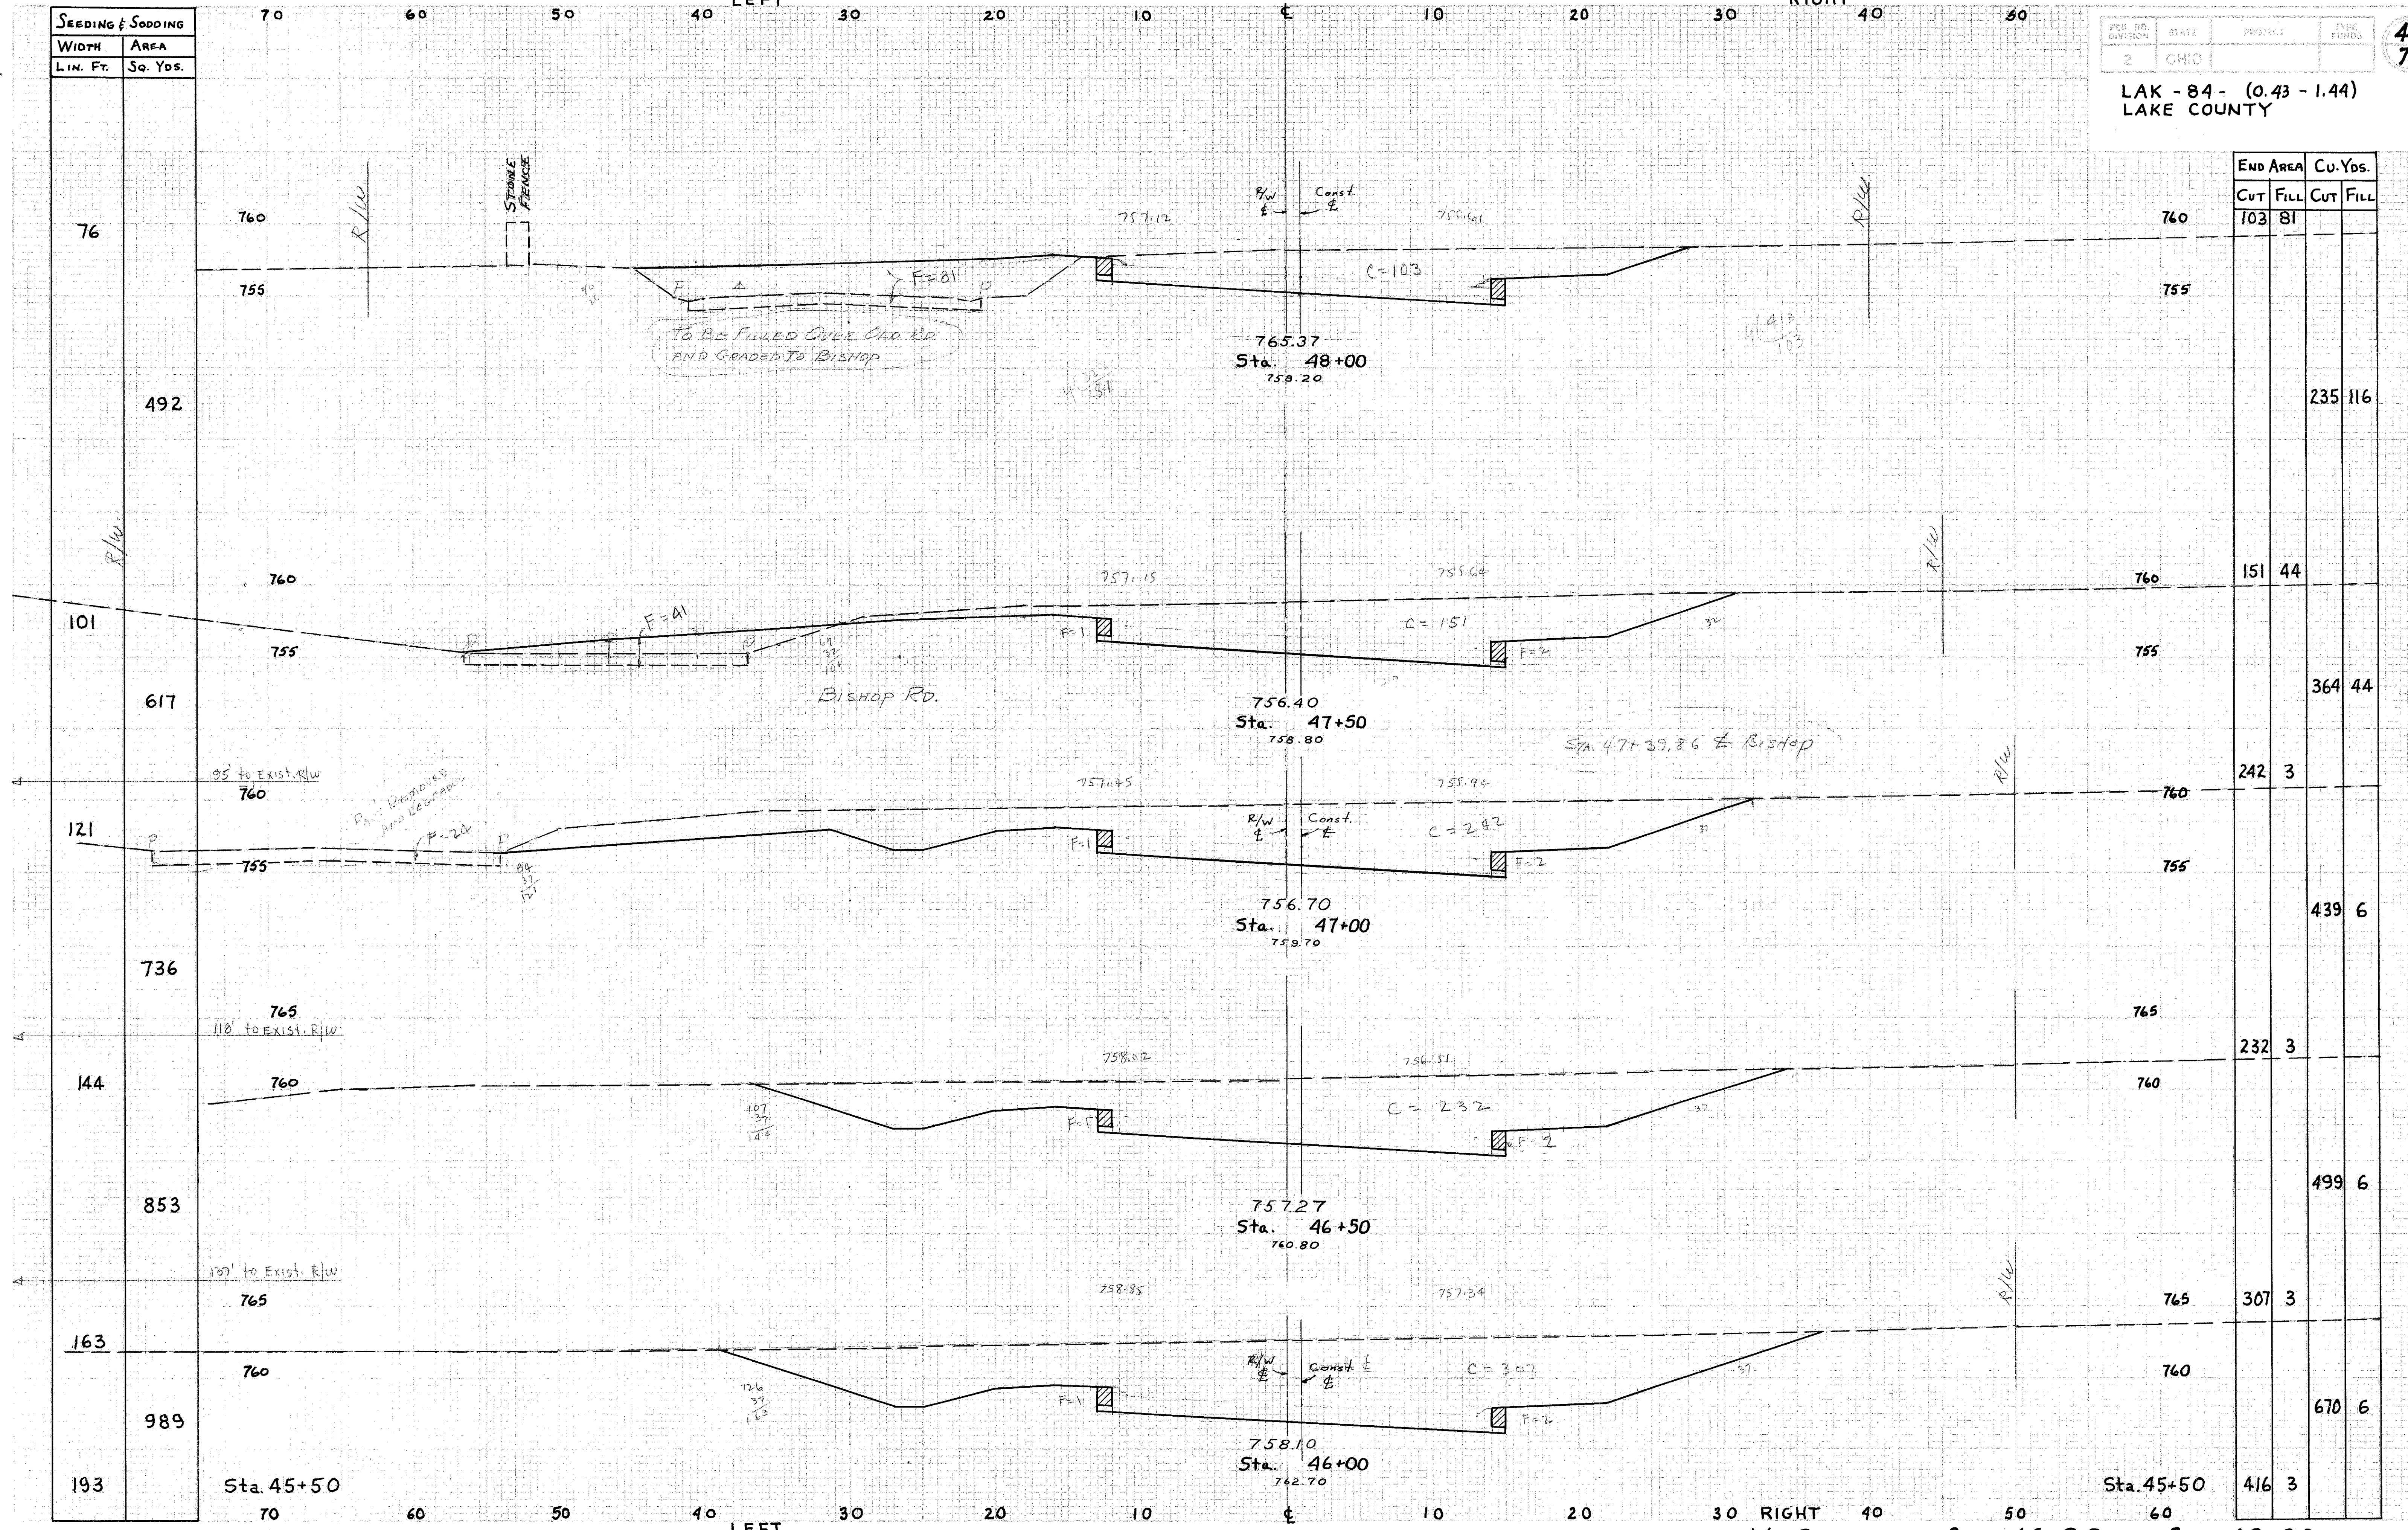

SEEDING & SODDING	
WIDTH	AREA
LIN. FT.	SQ. YDS.
76	
492	
101	
617	
121	
736	
144	
853	
163	
989	
193	

END AREA		CU. YDS.	
CUT	FILL	CUT	FILL
103	81		
		235	116
151	44		
		364	44
242	3		
		439	6
232	3		
		499	6
307	3		
		670	6
416	3		

X-SECTIONS STA. 46+00 TO STA. 48+00