


2	OHIO	
---	------	--

LAK - 84 - (0.43 - 1.44)
LAKE COUNTY

SEEDING & SODDING	
WIDTH	AREA
LIN. FT.	SQ. YDS.
20	111
20	111
20	161
38	233
46	283
56	367
76	

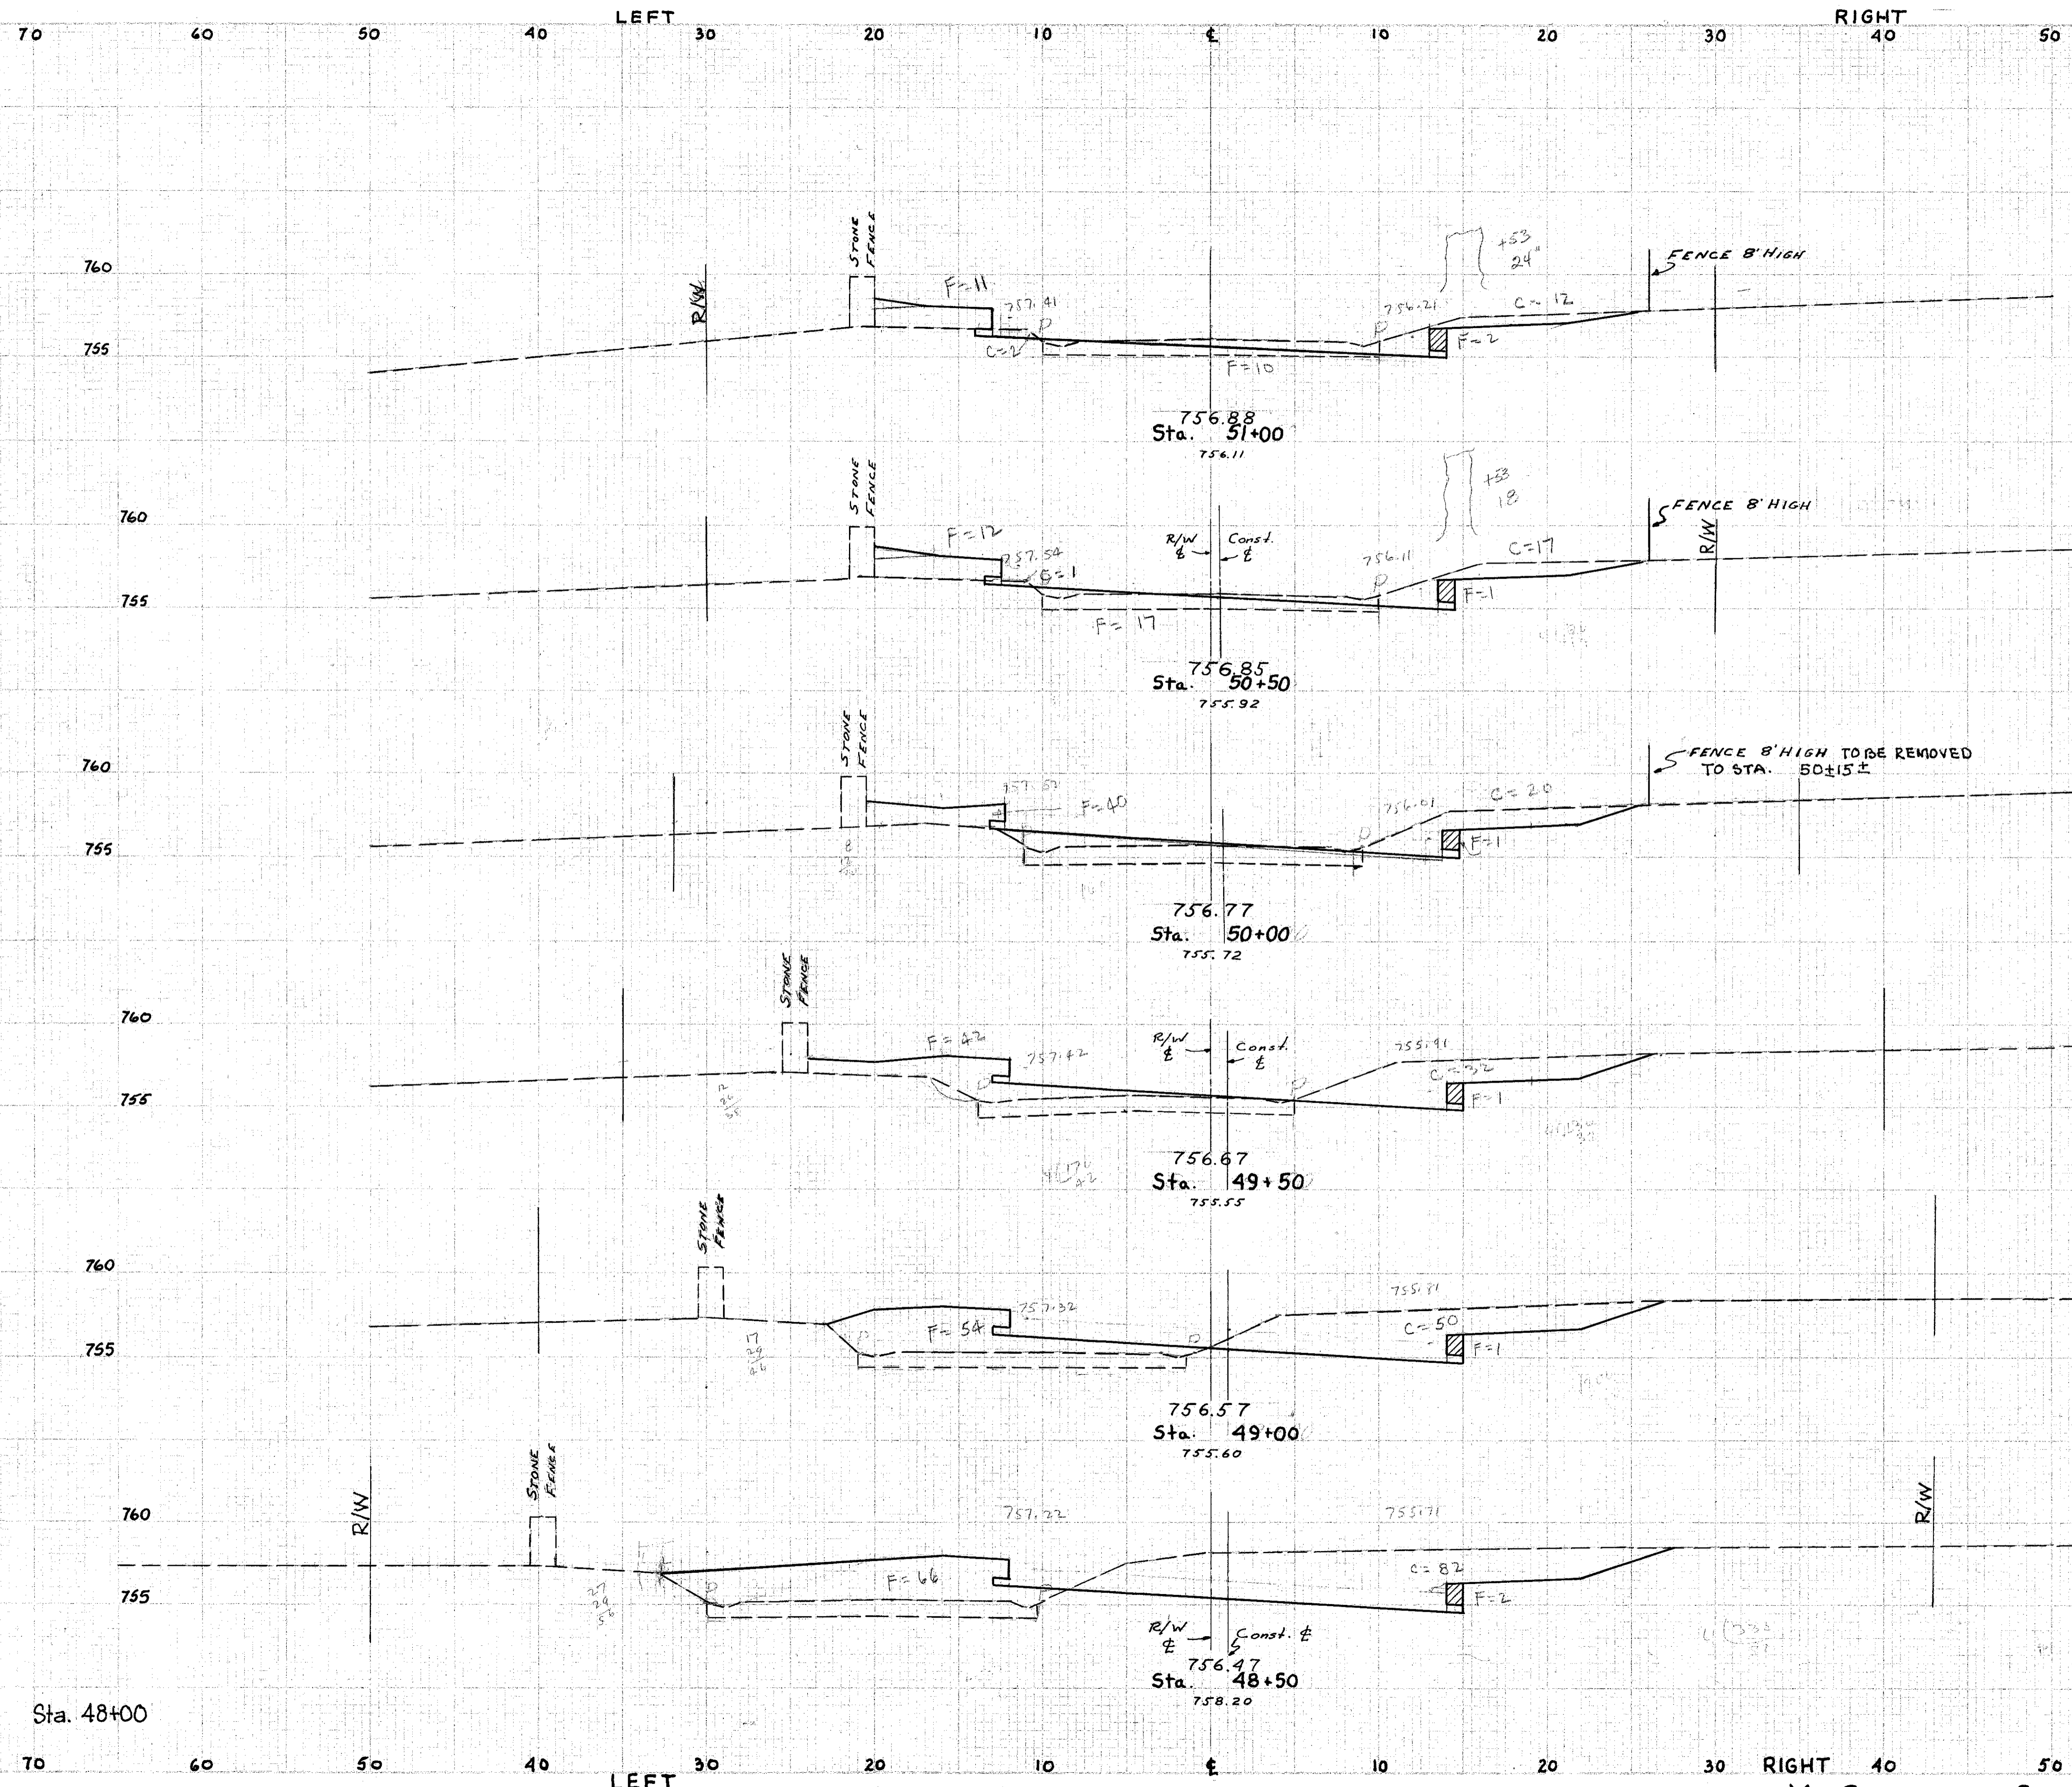

END AREA		Cu. Yds.	
CUT	FILL	CUT	FILL
14	23		
		30	49
18	30		
		35	66
20	41		
		48	78
32	43		
		76	91
50	55		
		122	114
82	68		
		172	138
103	81		

X-SECTIONS STA. 48+50 TO STA. 51+00