


LAK-84- (0.43-1.44)
LAKE COUNTY

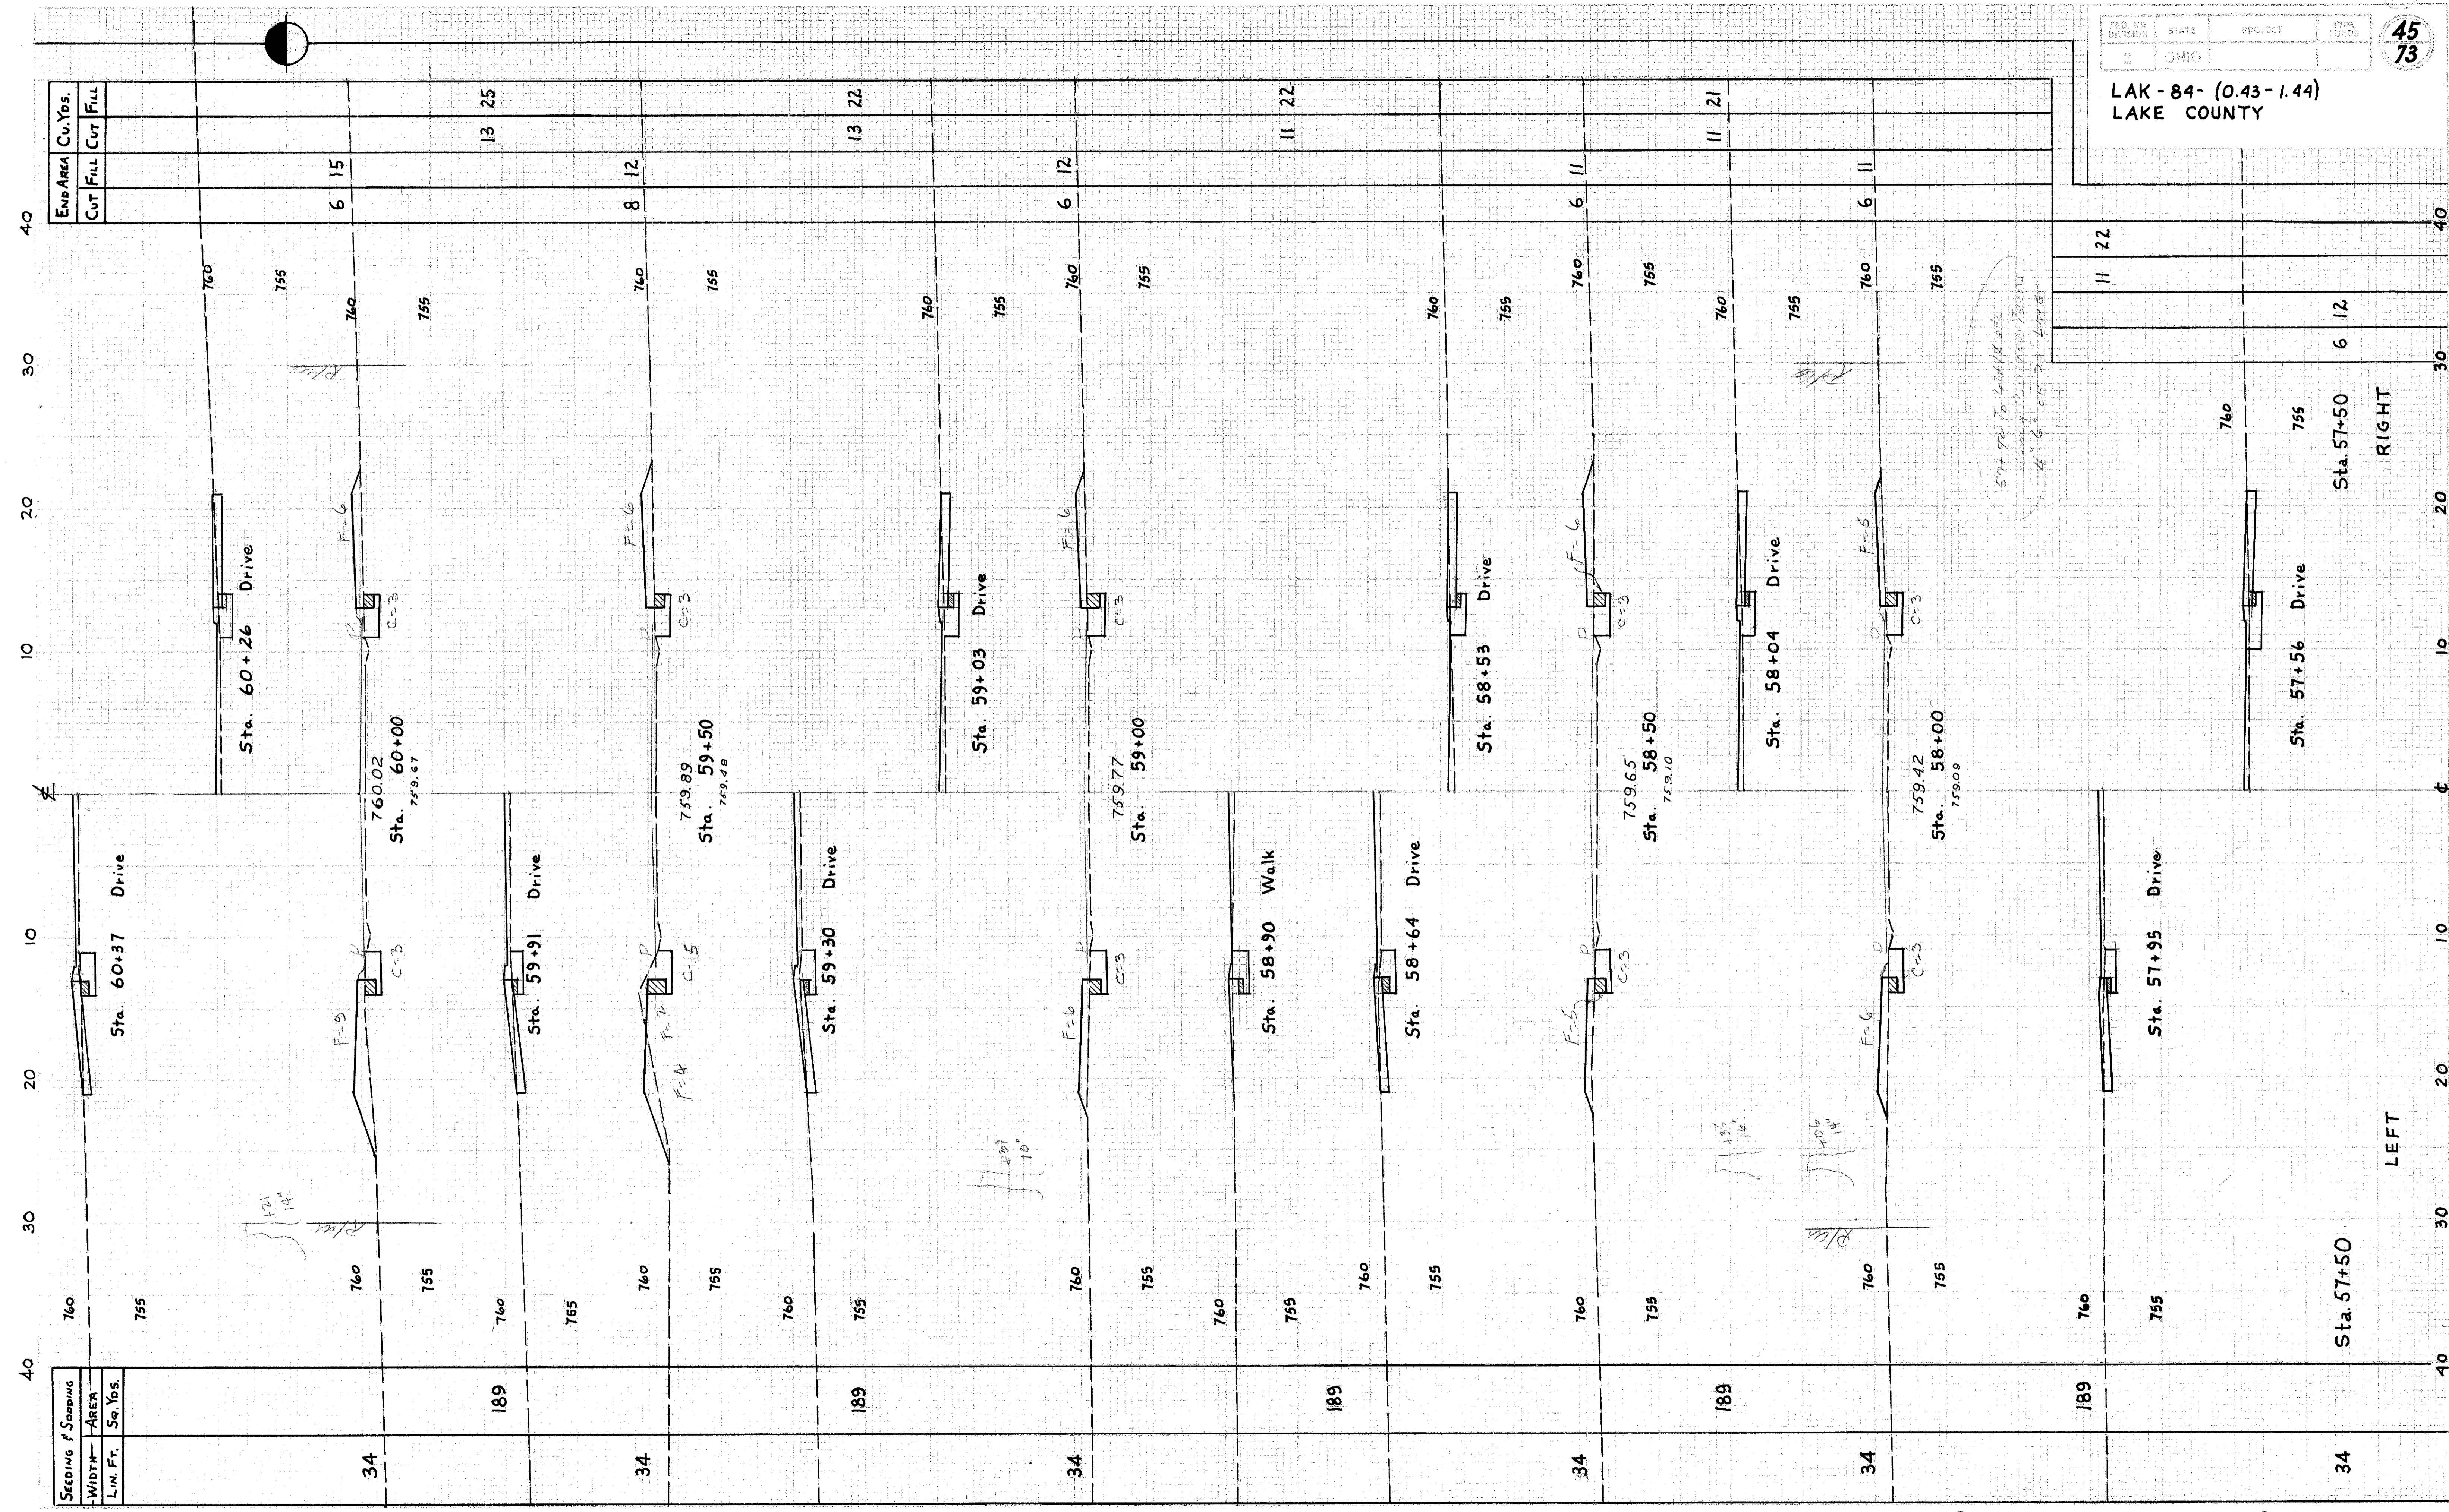

X-SECTIONS STA. 57+56 TO STA. 60+37