


LAK-84-(0.43-1.44)
LAKE COUNTY

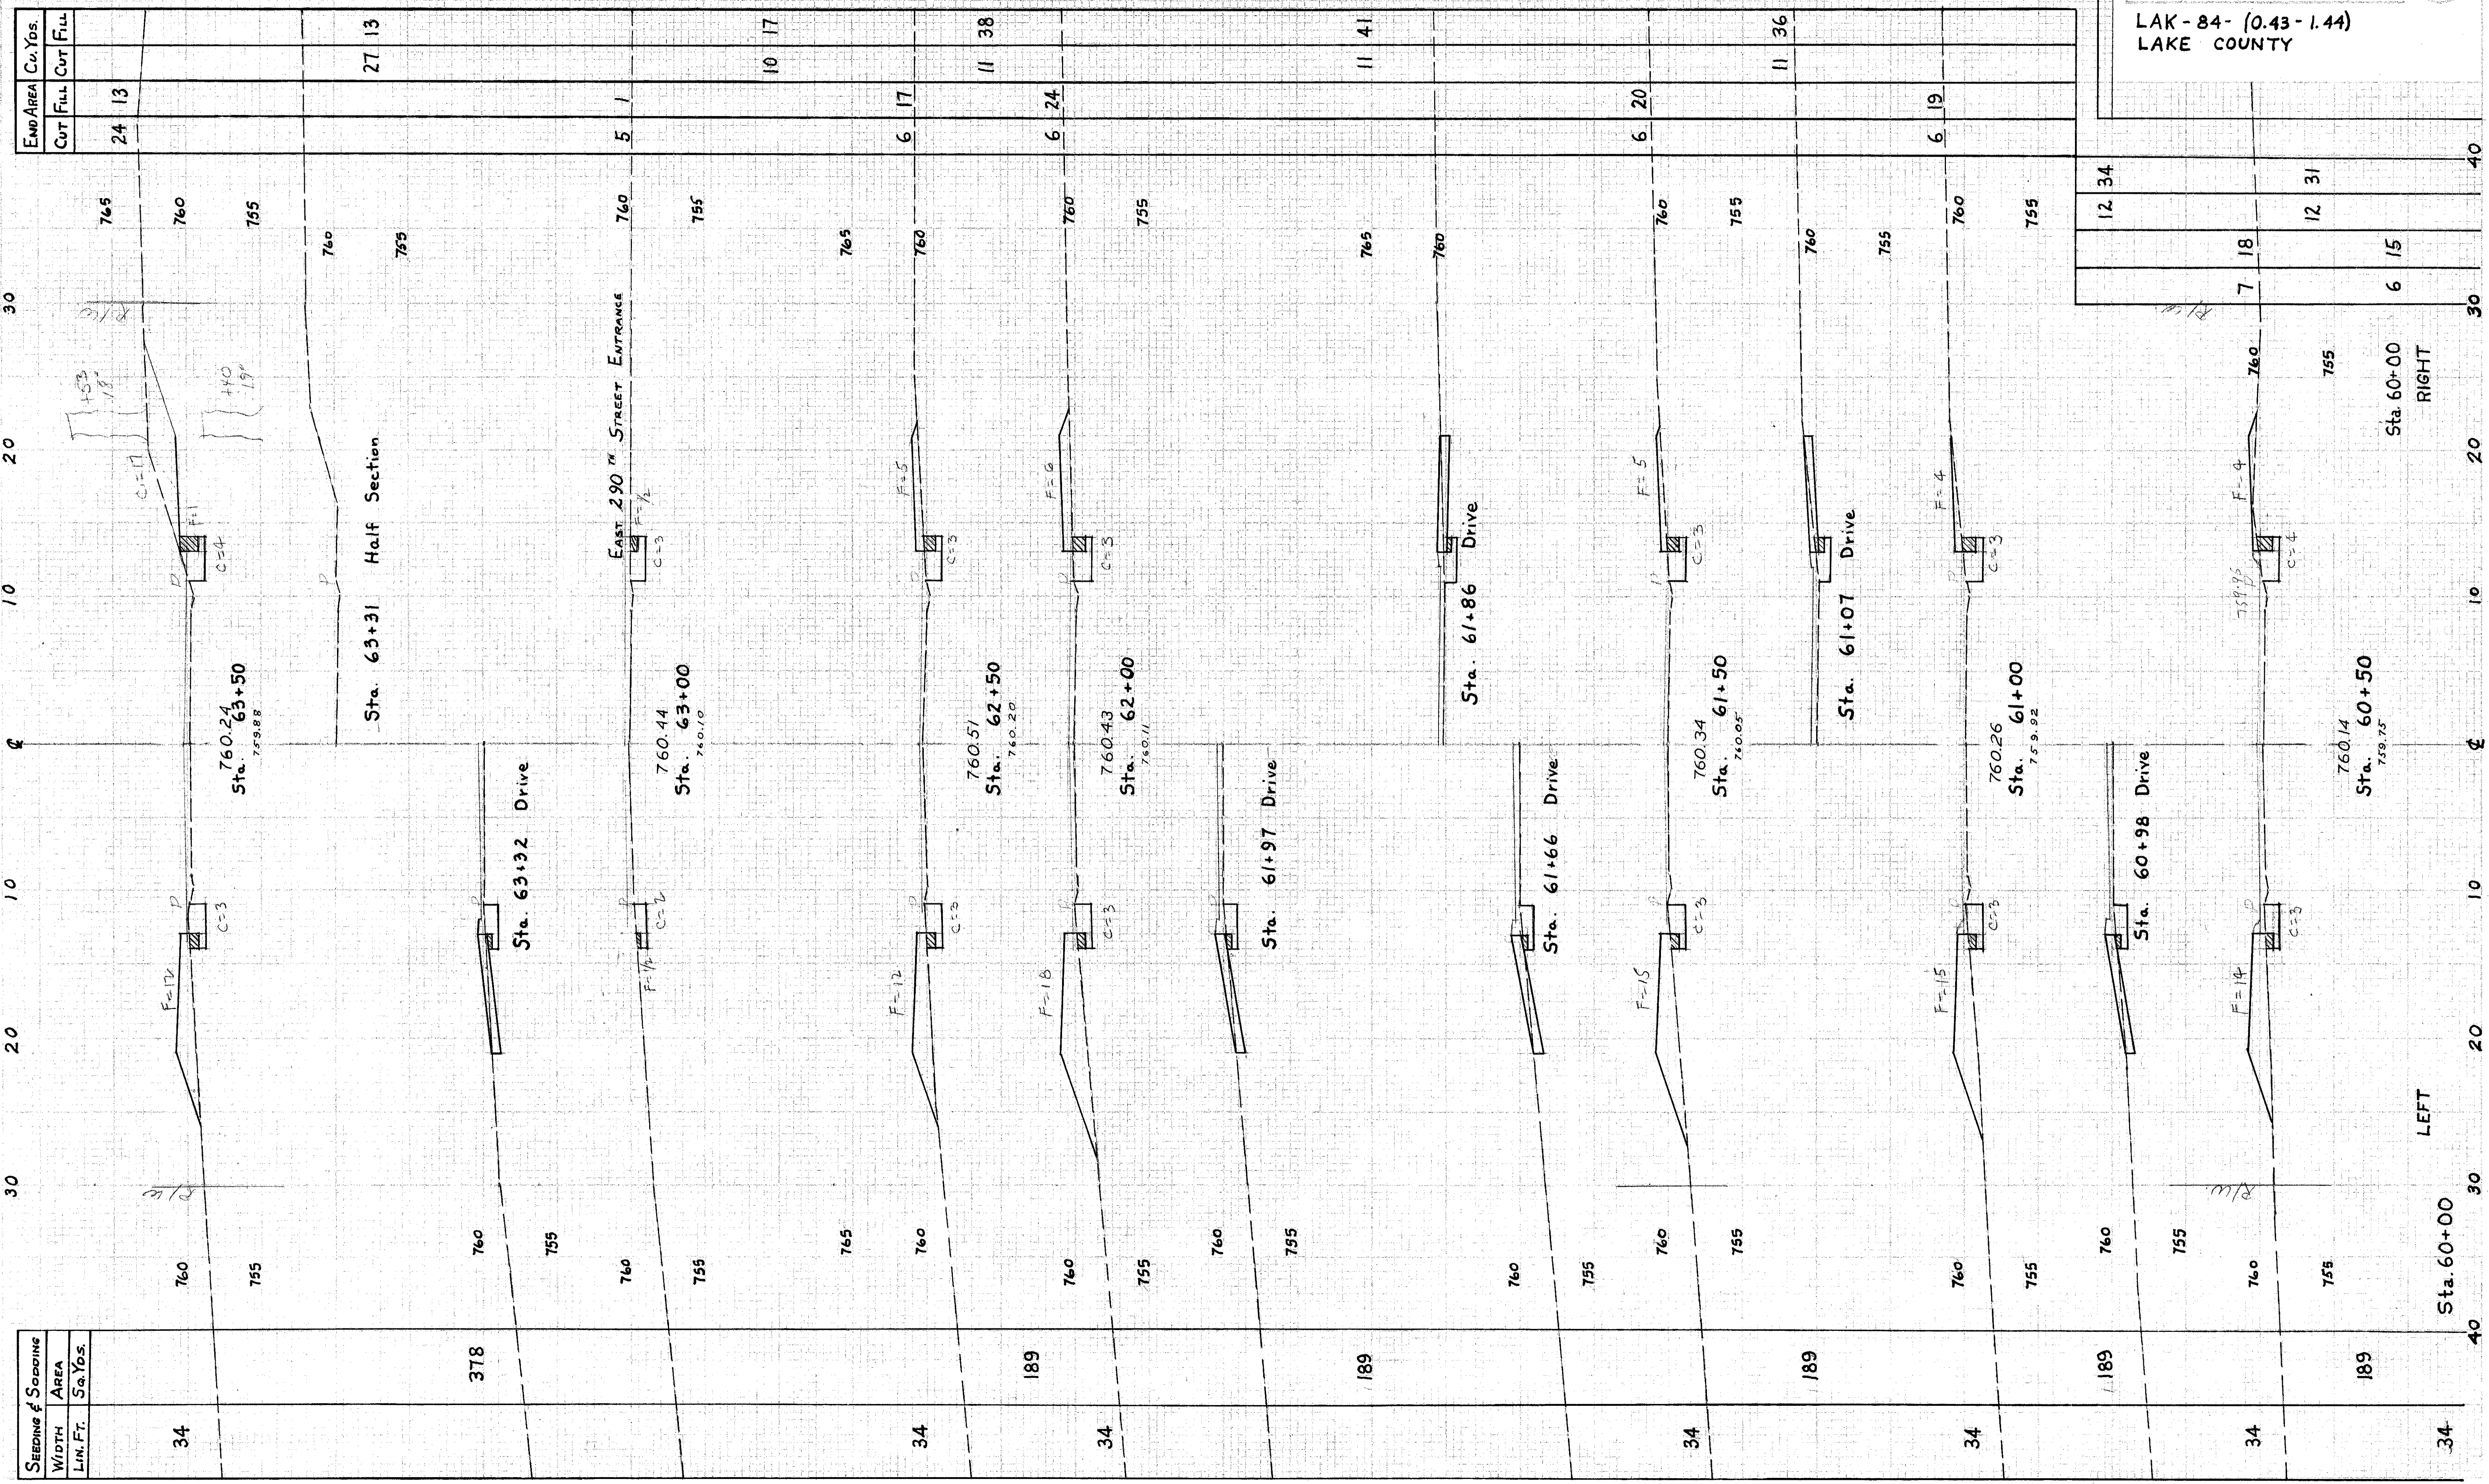

END AREA		Cu. Yds.
Cut	Fill	
24	13	

12	34	
7	18	
6	15	
12	31	

SEEDING & SOBBING	
WIDTH	AREA
LN. FT.	Sq. Yds.
34	
378	
189	
34	
189	
34	
189	
34	
189	
34	

X-SECTIONS STA. 60+50 TO STA. 63+50