


LAK-84-(0.43-1.44)
LAKE COUNTY

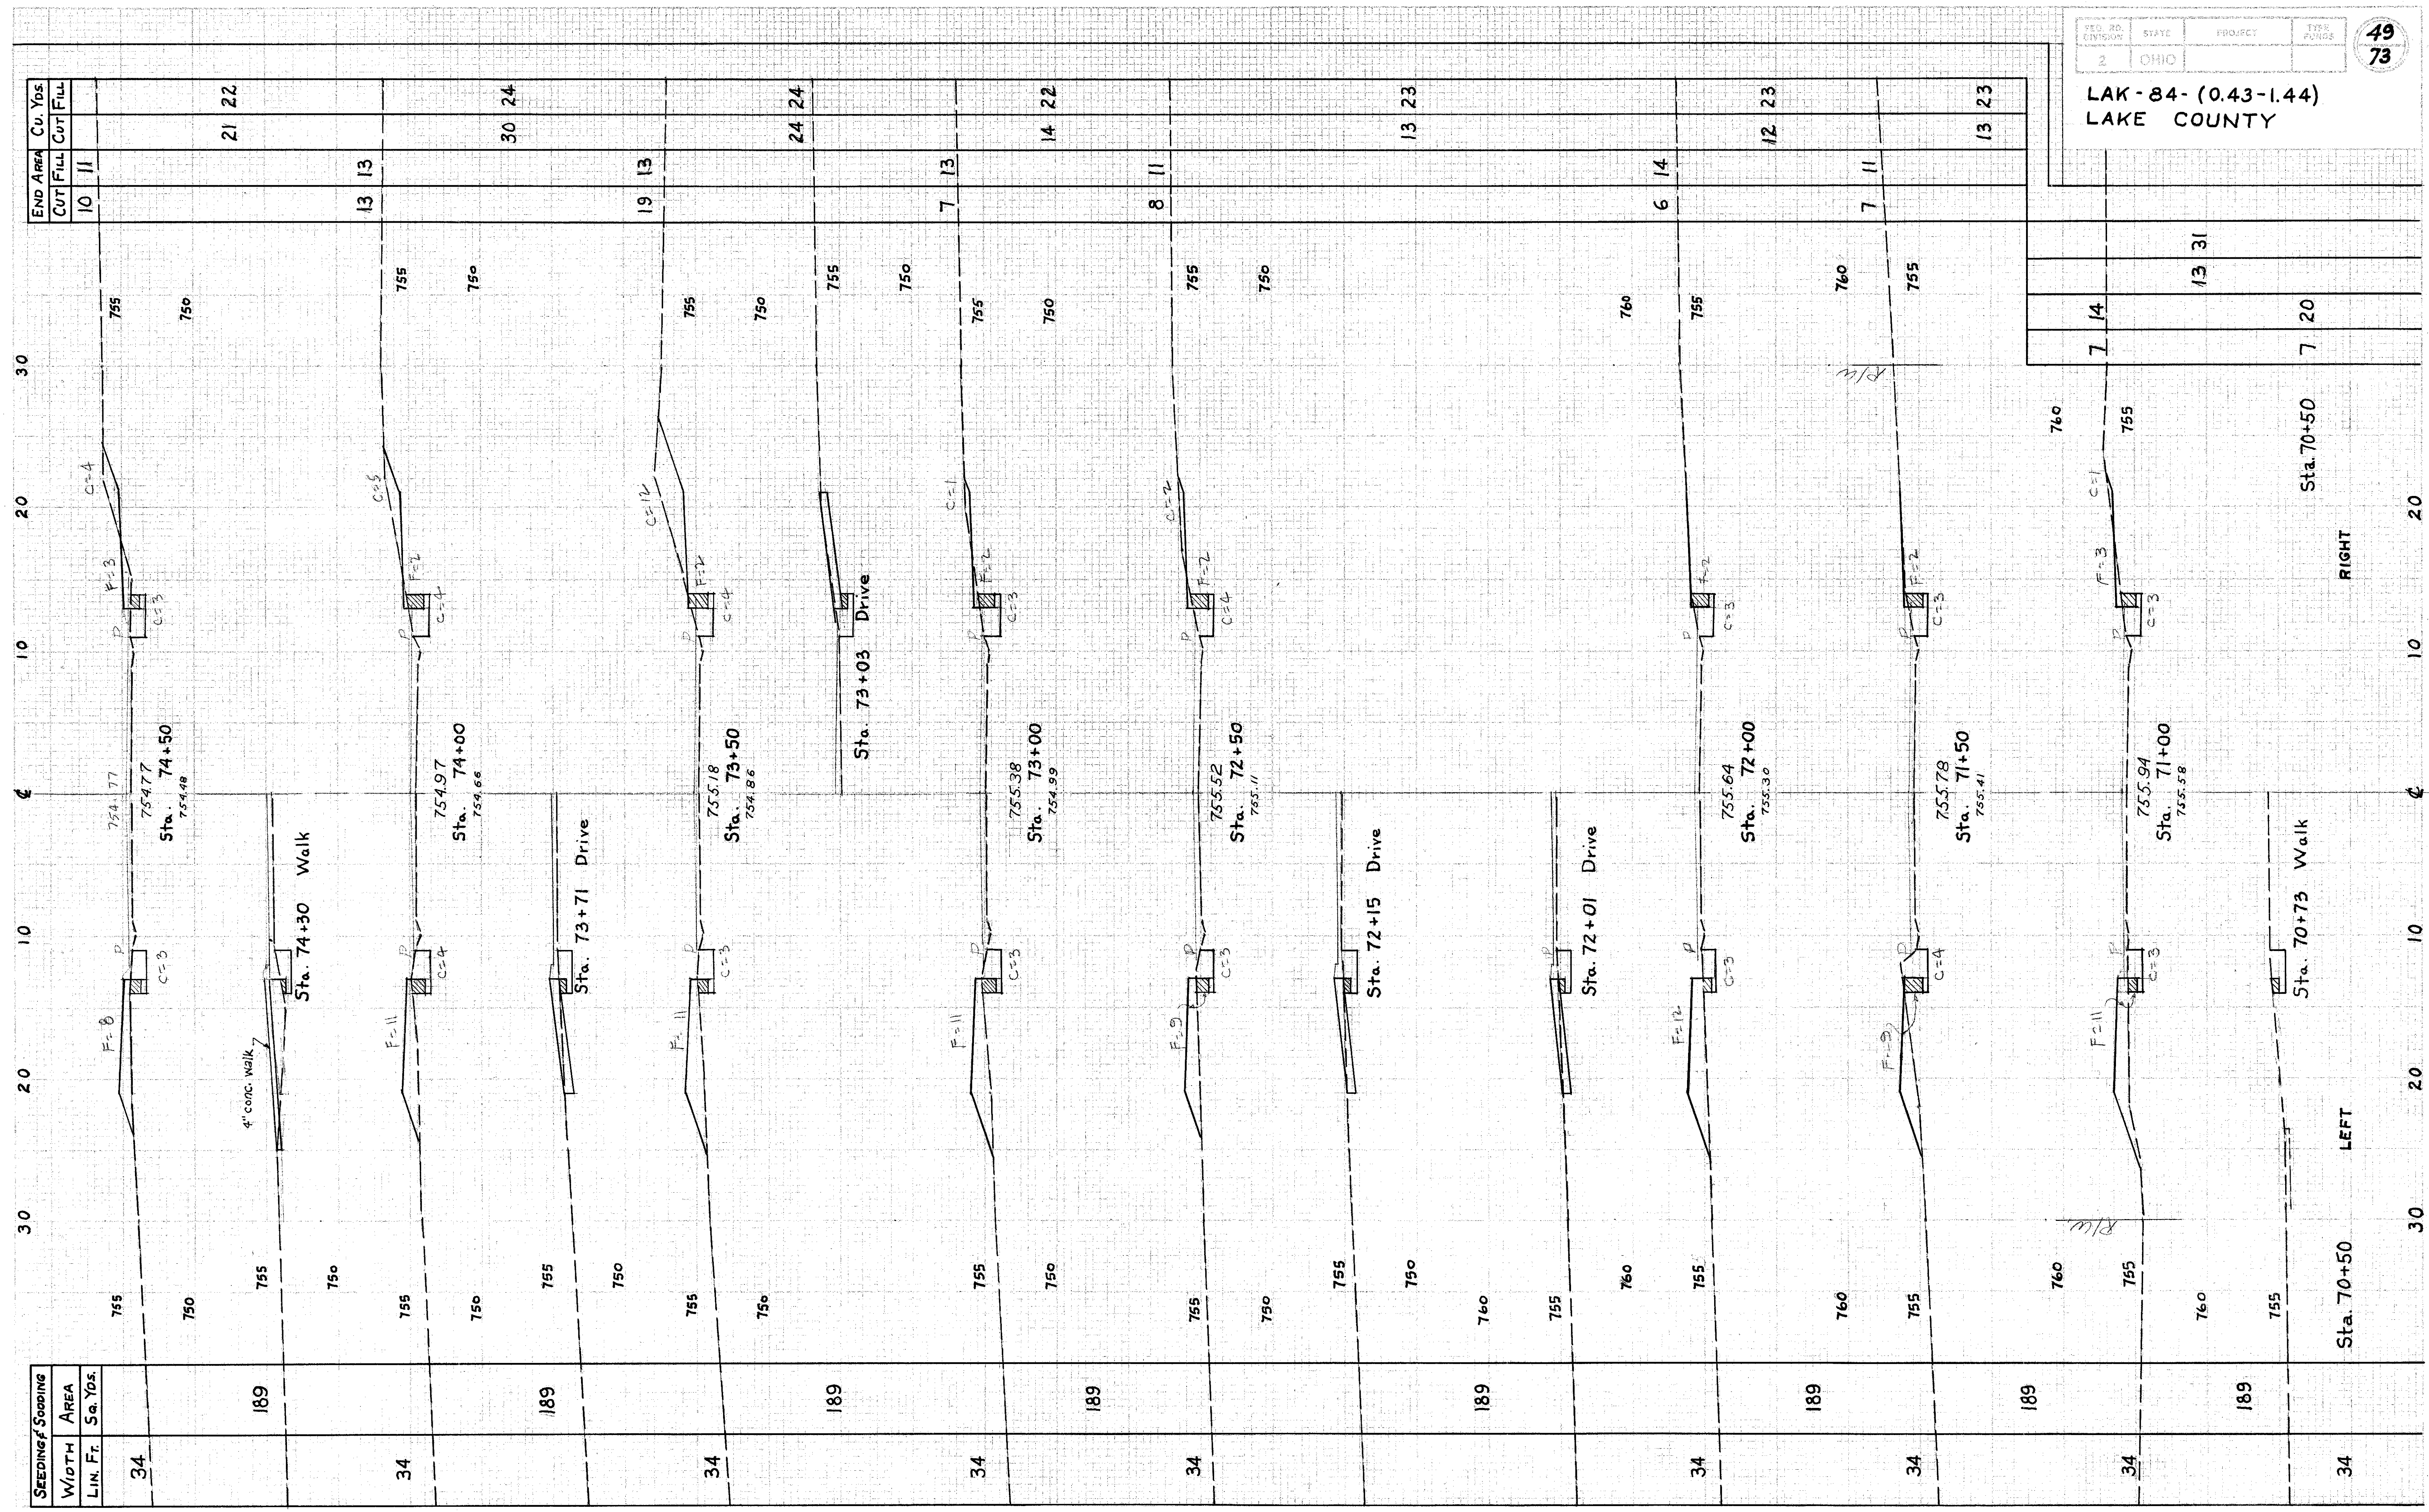

SEEDING	WIDTH	AREA	LIN. FT.	Sq. Yds.	END AREA		Cu. Yds.
					CUT	FILL	
34	189		10	11	13	13	21 22
34	189		13	13	19	19	30 24
34	189		7	13	7	7	24 24
34	189		8	11	8	8	14 22
34	189		6	14	6	6	13 23
34	189		7	11	7	7	12 23
34	189		7	14	7	7	13 23

X-SECTIONS STA. 70+73 TO STA. 74+50