


Excavation	332	Cu.Yds.
Embankment	548	Cu.Yds.
Emb.+22%	669	Cu.Yds.

FED. RD. DIVISION	STATE	PROJECT	STIP. FUNDS
2	OHIO		

50  
73

LAK-84-(0.43-1.44)  
LAKE COUNTY

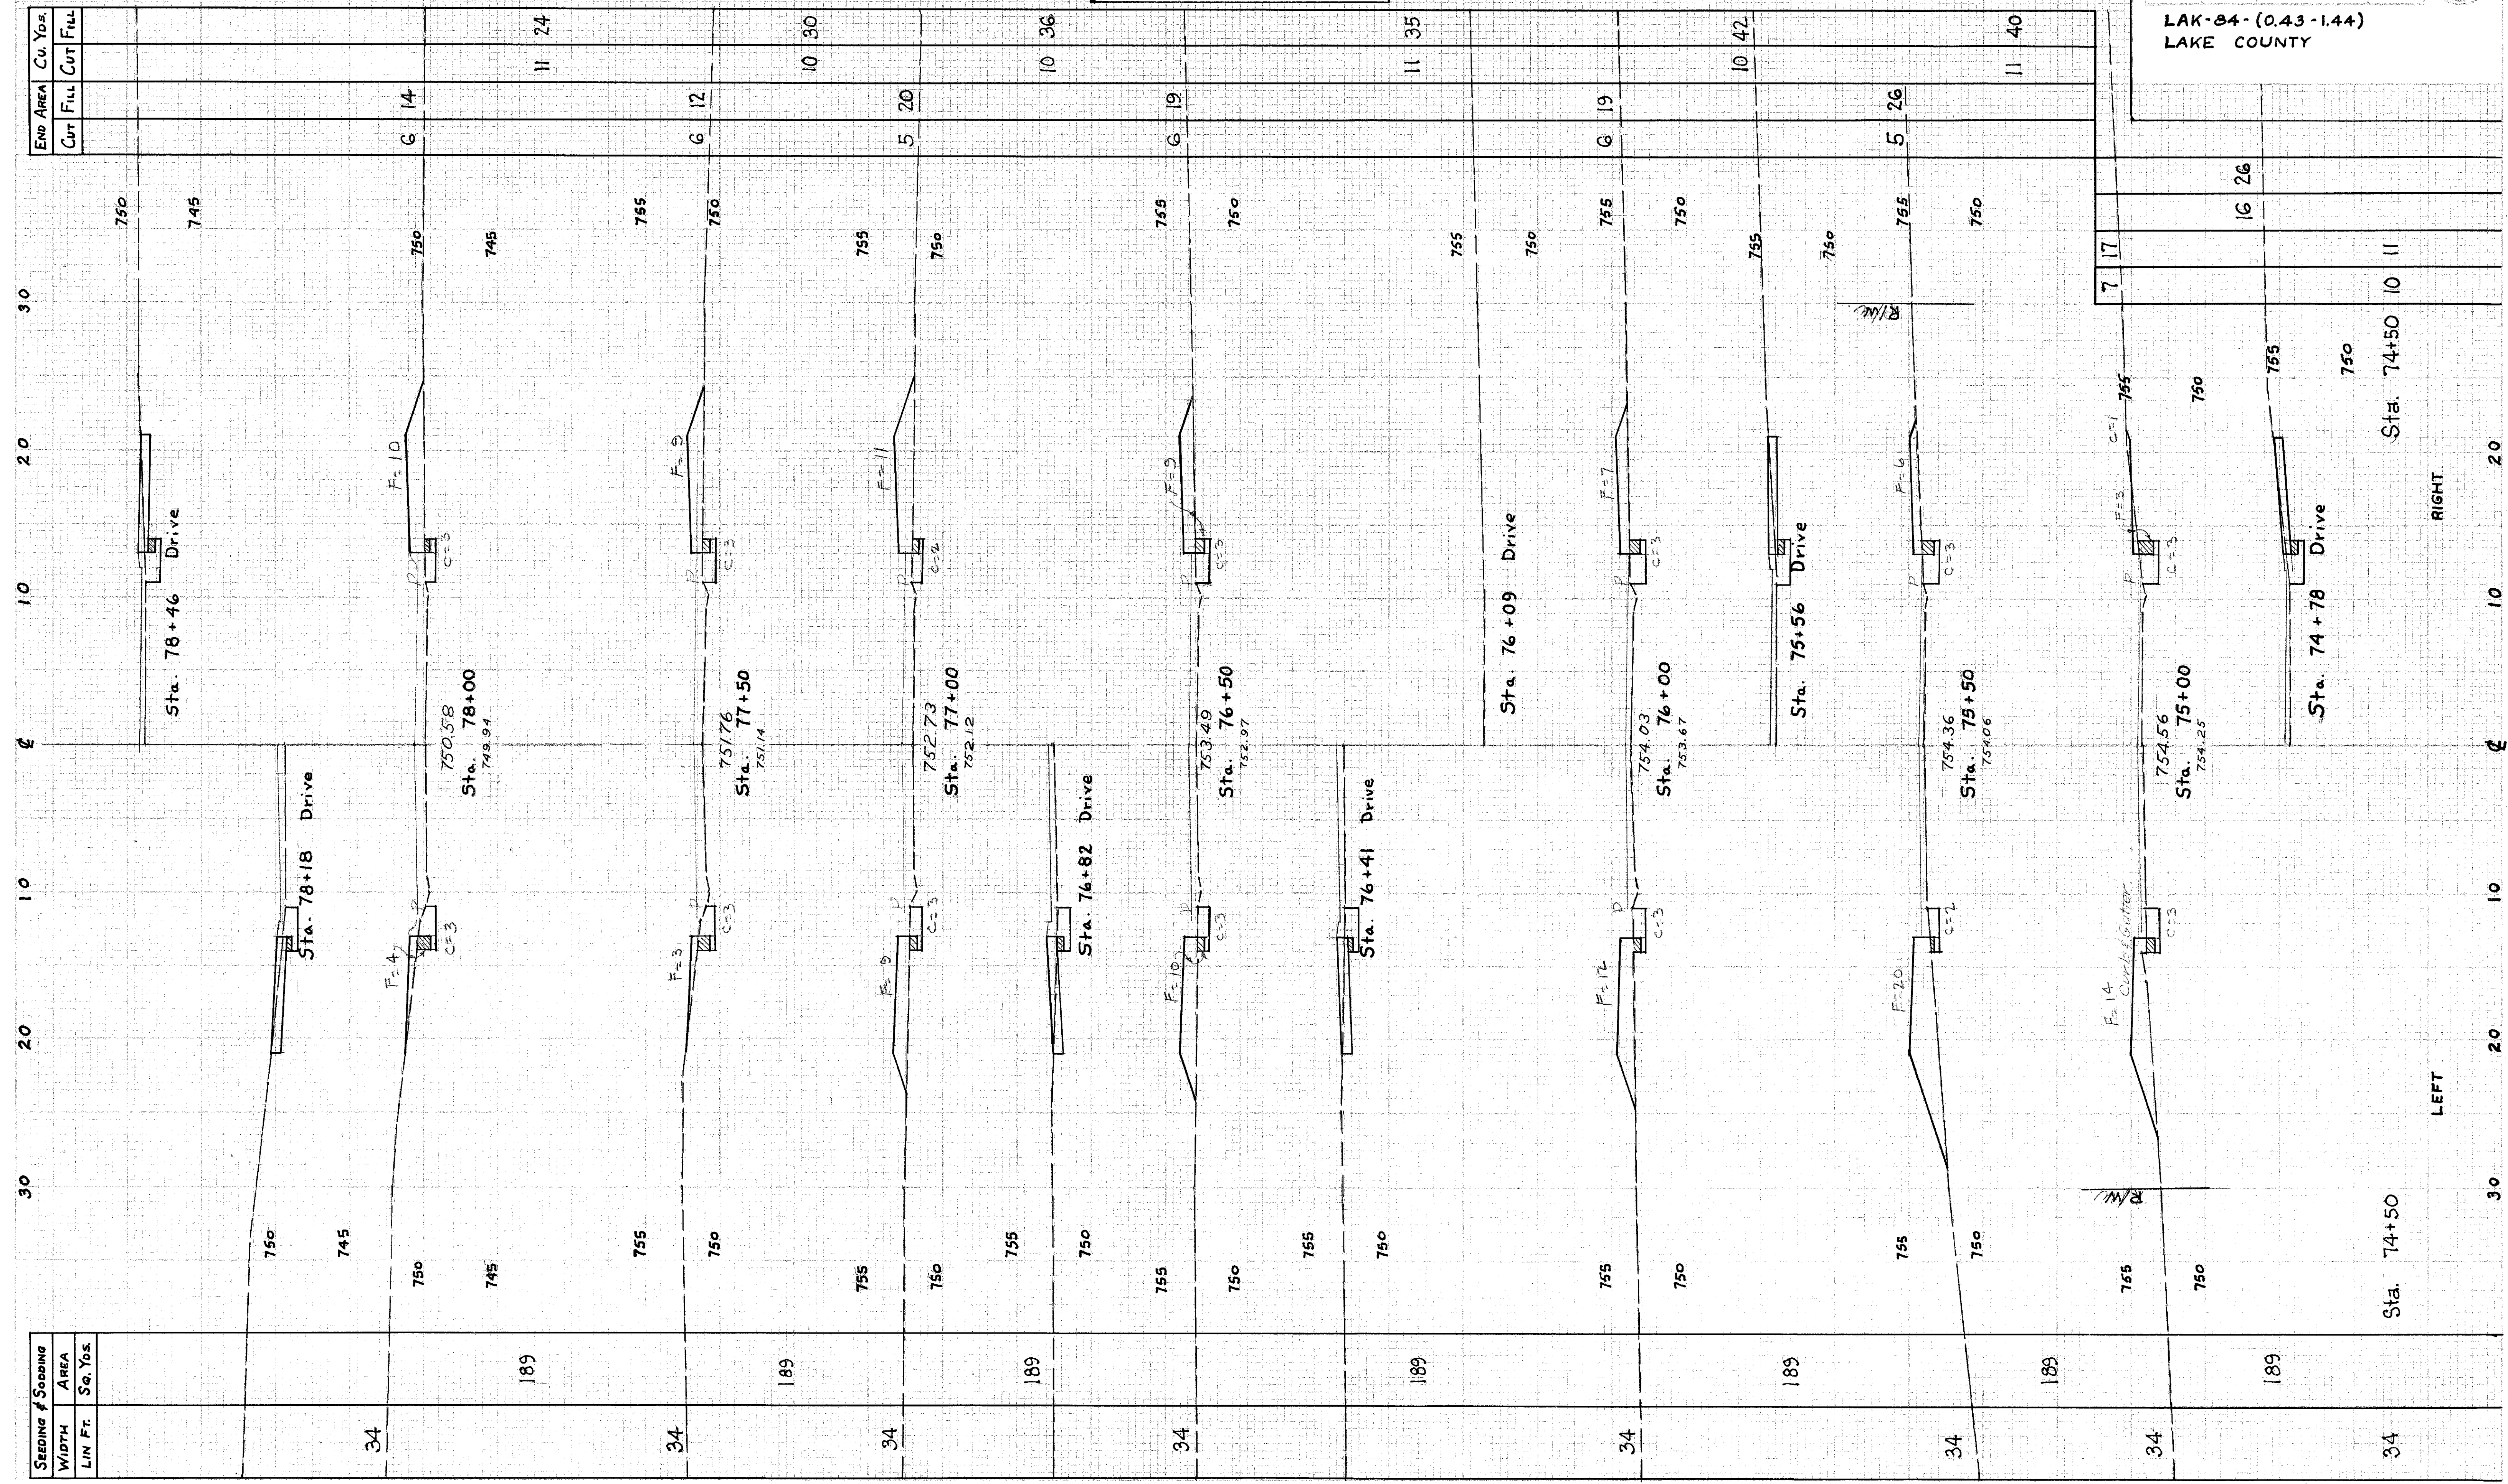

SEEDING #	WIDTH	AREA	END AREA	Cu. Yds.
LIN FT.	Seq. Yds.		Cut	Fill
34	189			
34	189			
34	189			
34	189			
34	189			
34	189			
34	189			
34	189			
34	189			
34	189			

X-SECTIONS STA. 74+78 TO STA. 78+46