


LAK-84-(0.43-1.44)  
LAKE COUNTY

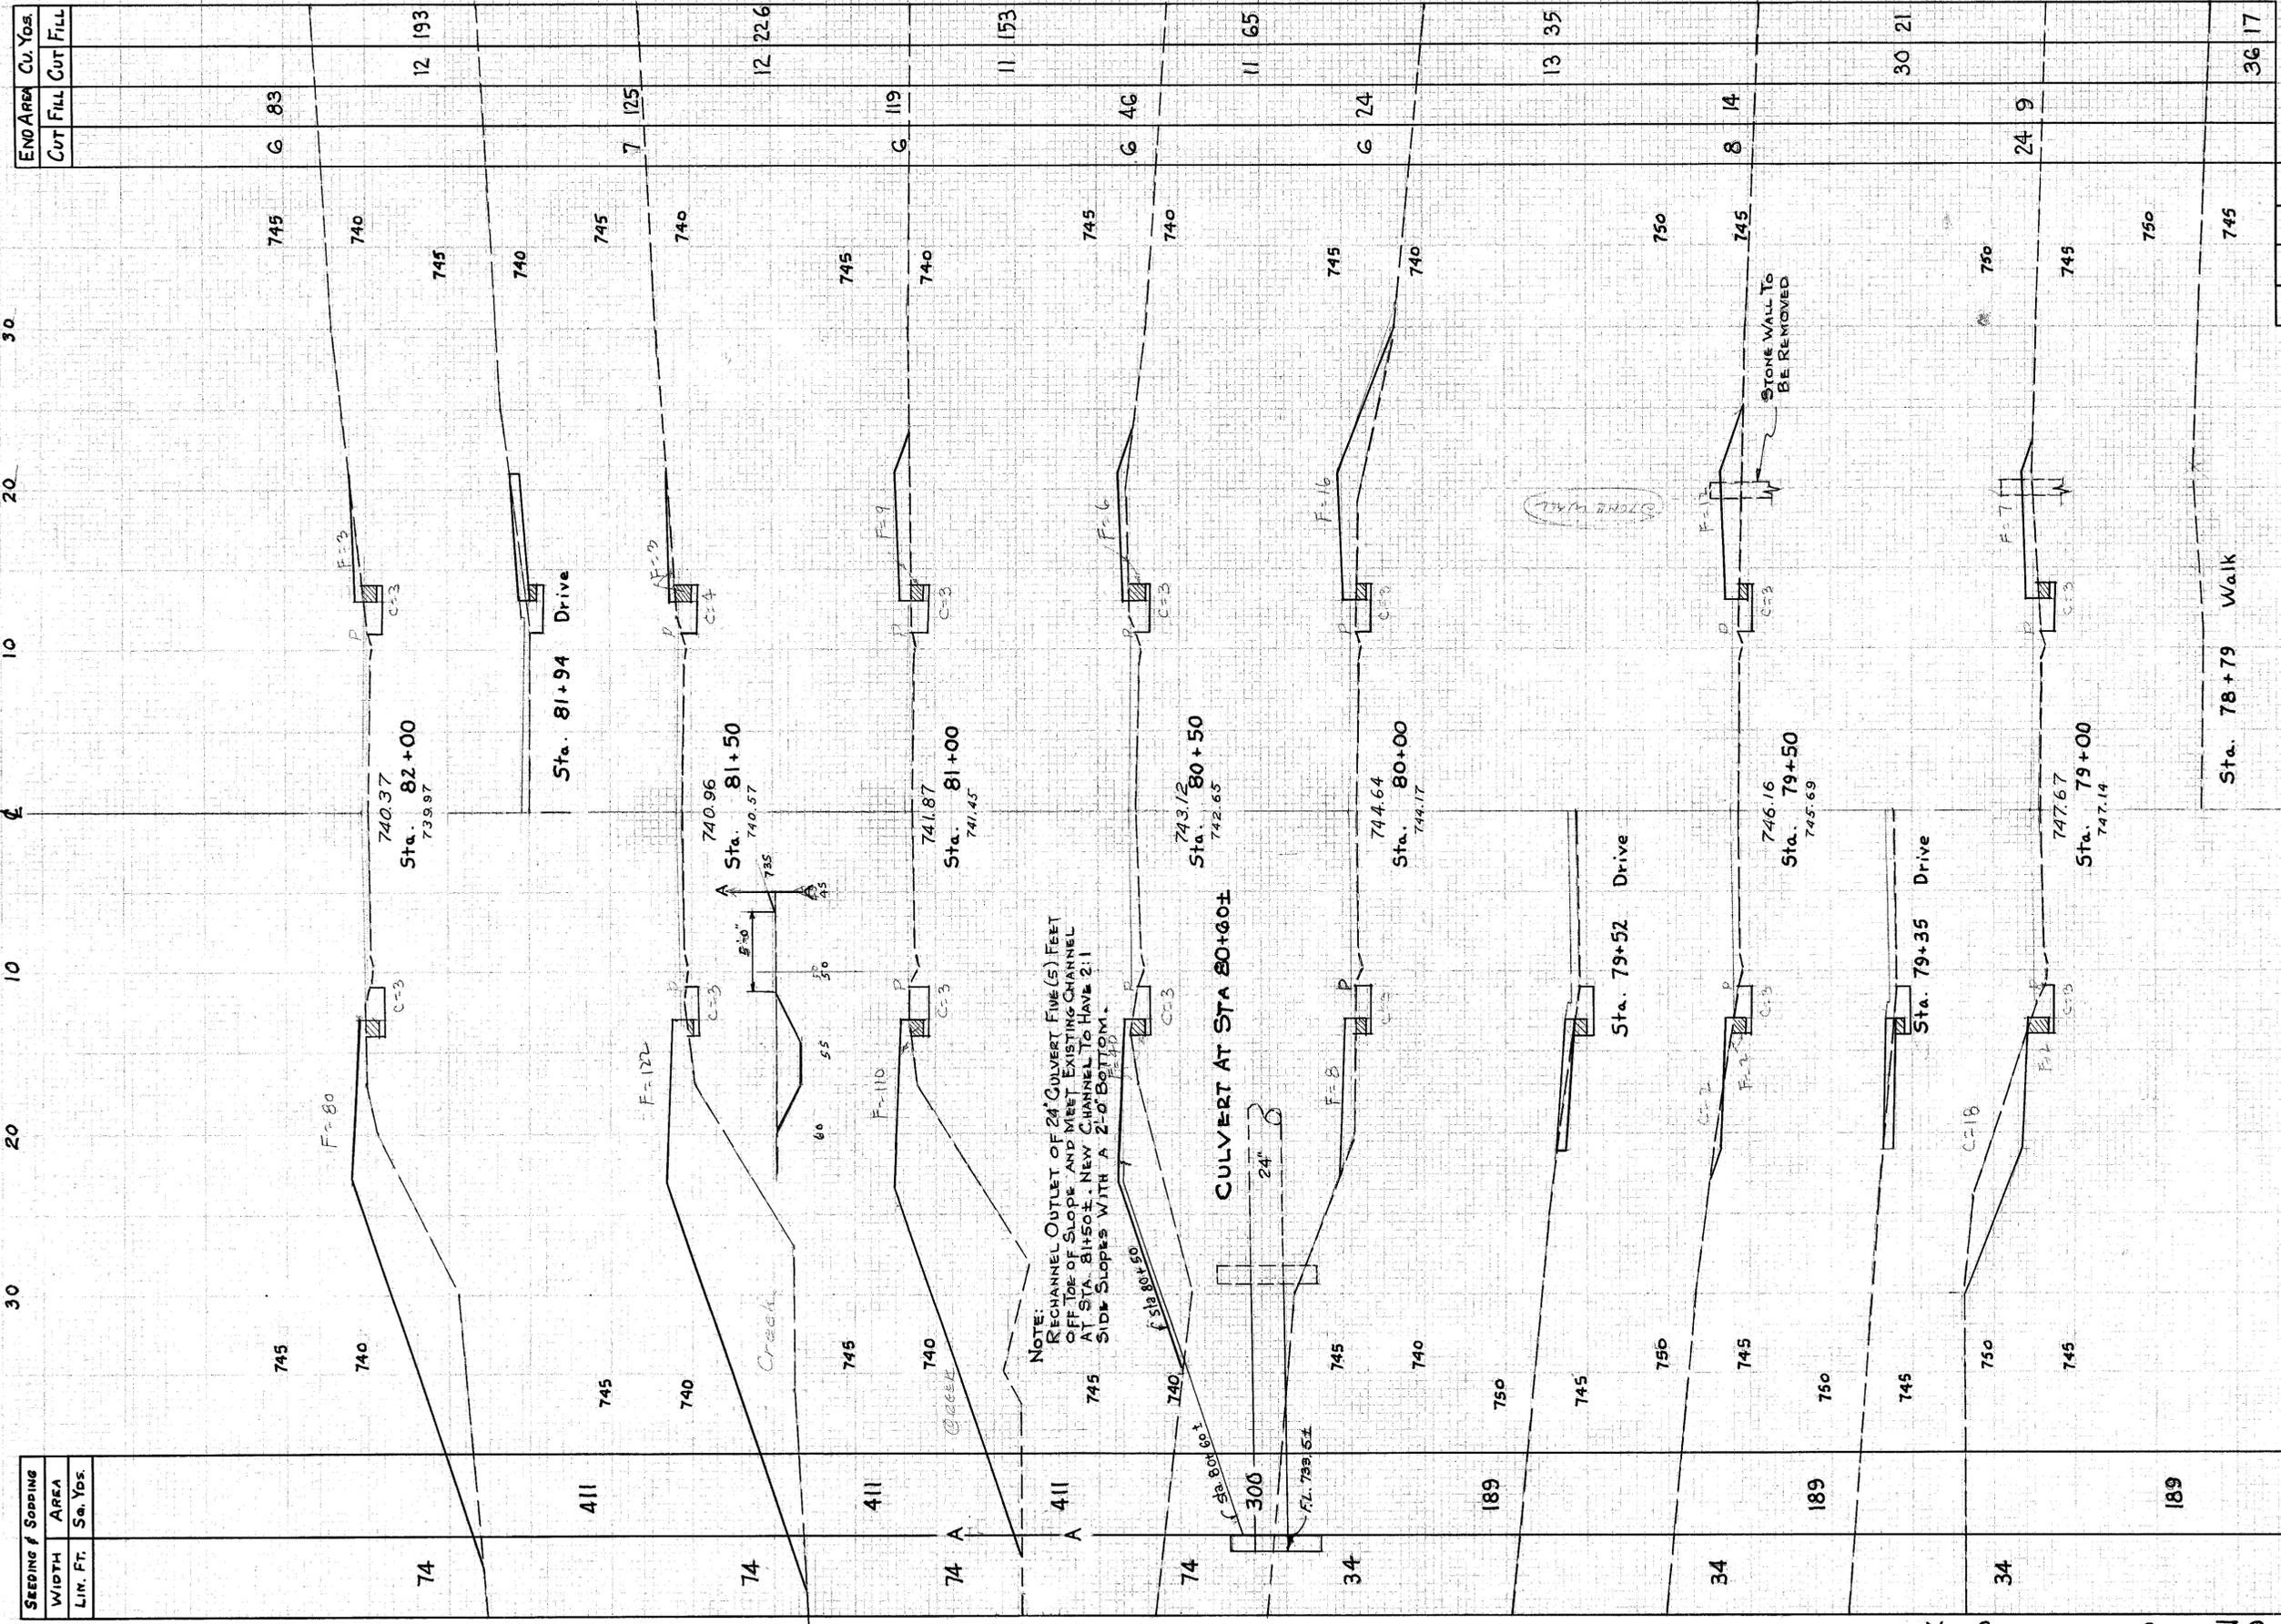

NOTE:  
RECHANNEL OUTLET OF 24" CULVERT FIVE (5) FEET  
OFF TOE OF SLOPE AND MEET EXISTING CHANNEL  
AT STA. 8150.0. NEW CHANNEL TO HAVE 2:1  
SIDE SLOPES WITH A 2'-0" BOTTOM.


SEEDING & SODDING	AREA	Cu. Yds.
WIDTH	Cut	Fill
LIN. FT.	Sq. Yds.	


X-SECTIONS STA. 78+50 TO STA. 82+00