


Excavation	280	Cu.Yds.
Embankment	1008	Cu.Yds.
Emb.+22%	1230	Cu.Yds.

END AREA	Cu. Yds.	Cut	Fill
9	4		
18	12		
10	9		
15	17		
6	9		
12	17		
7	9		
6	12		
11	35		
6	25		
12	39		

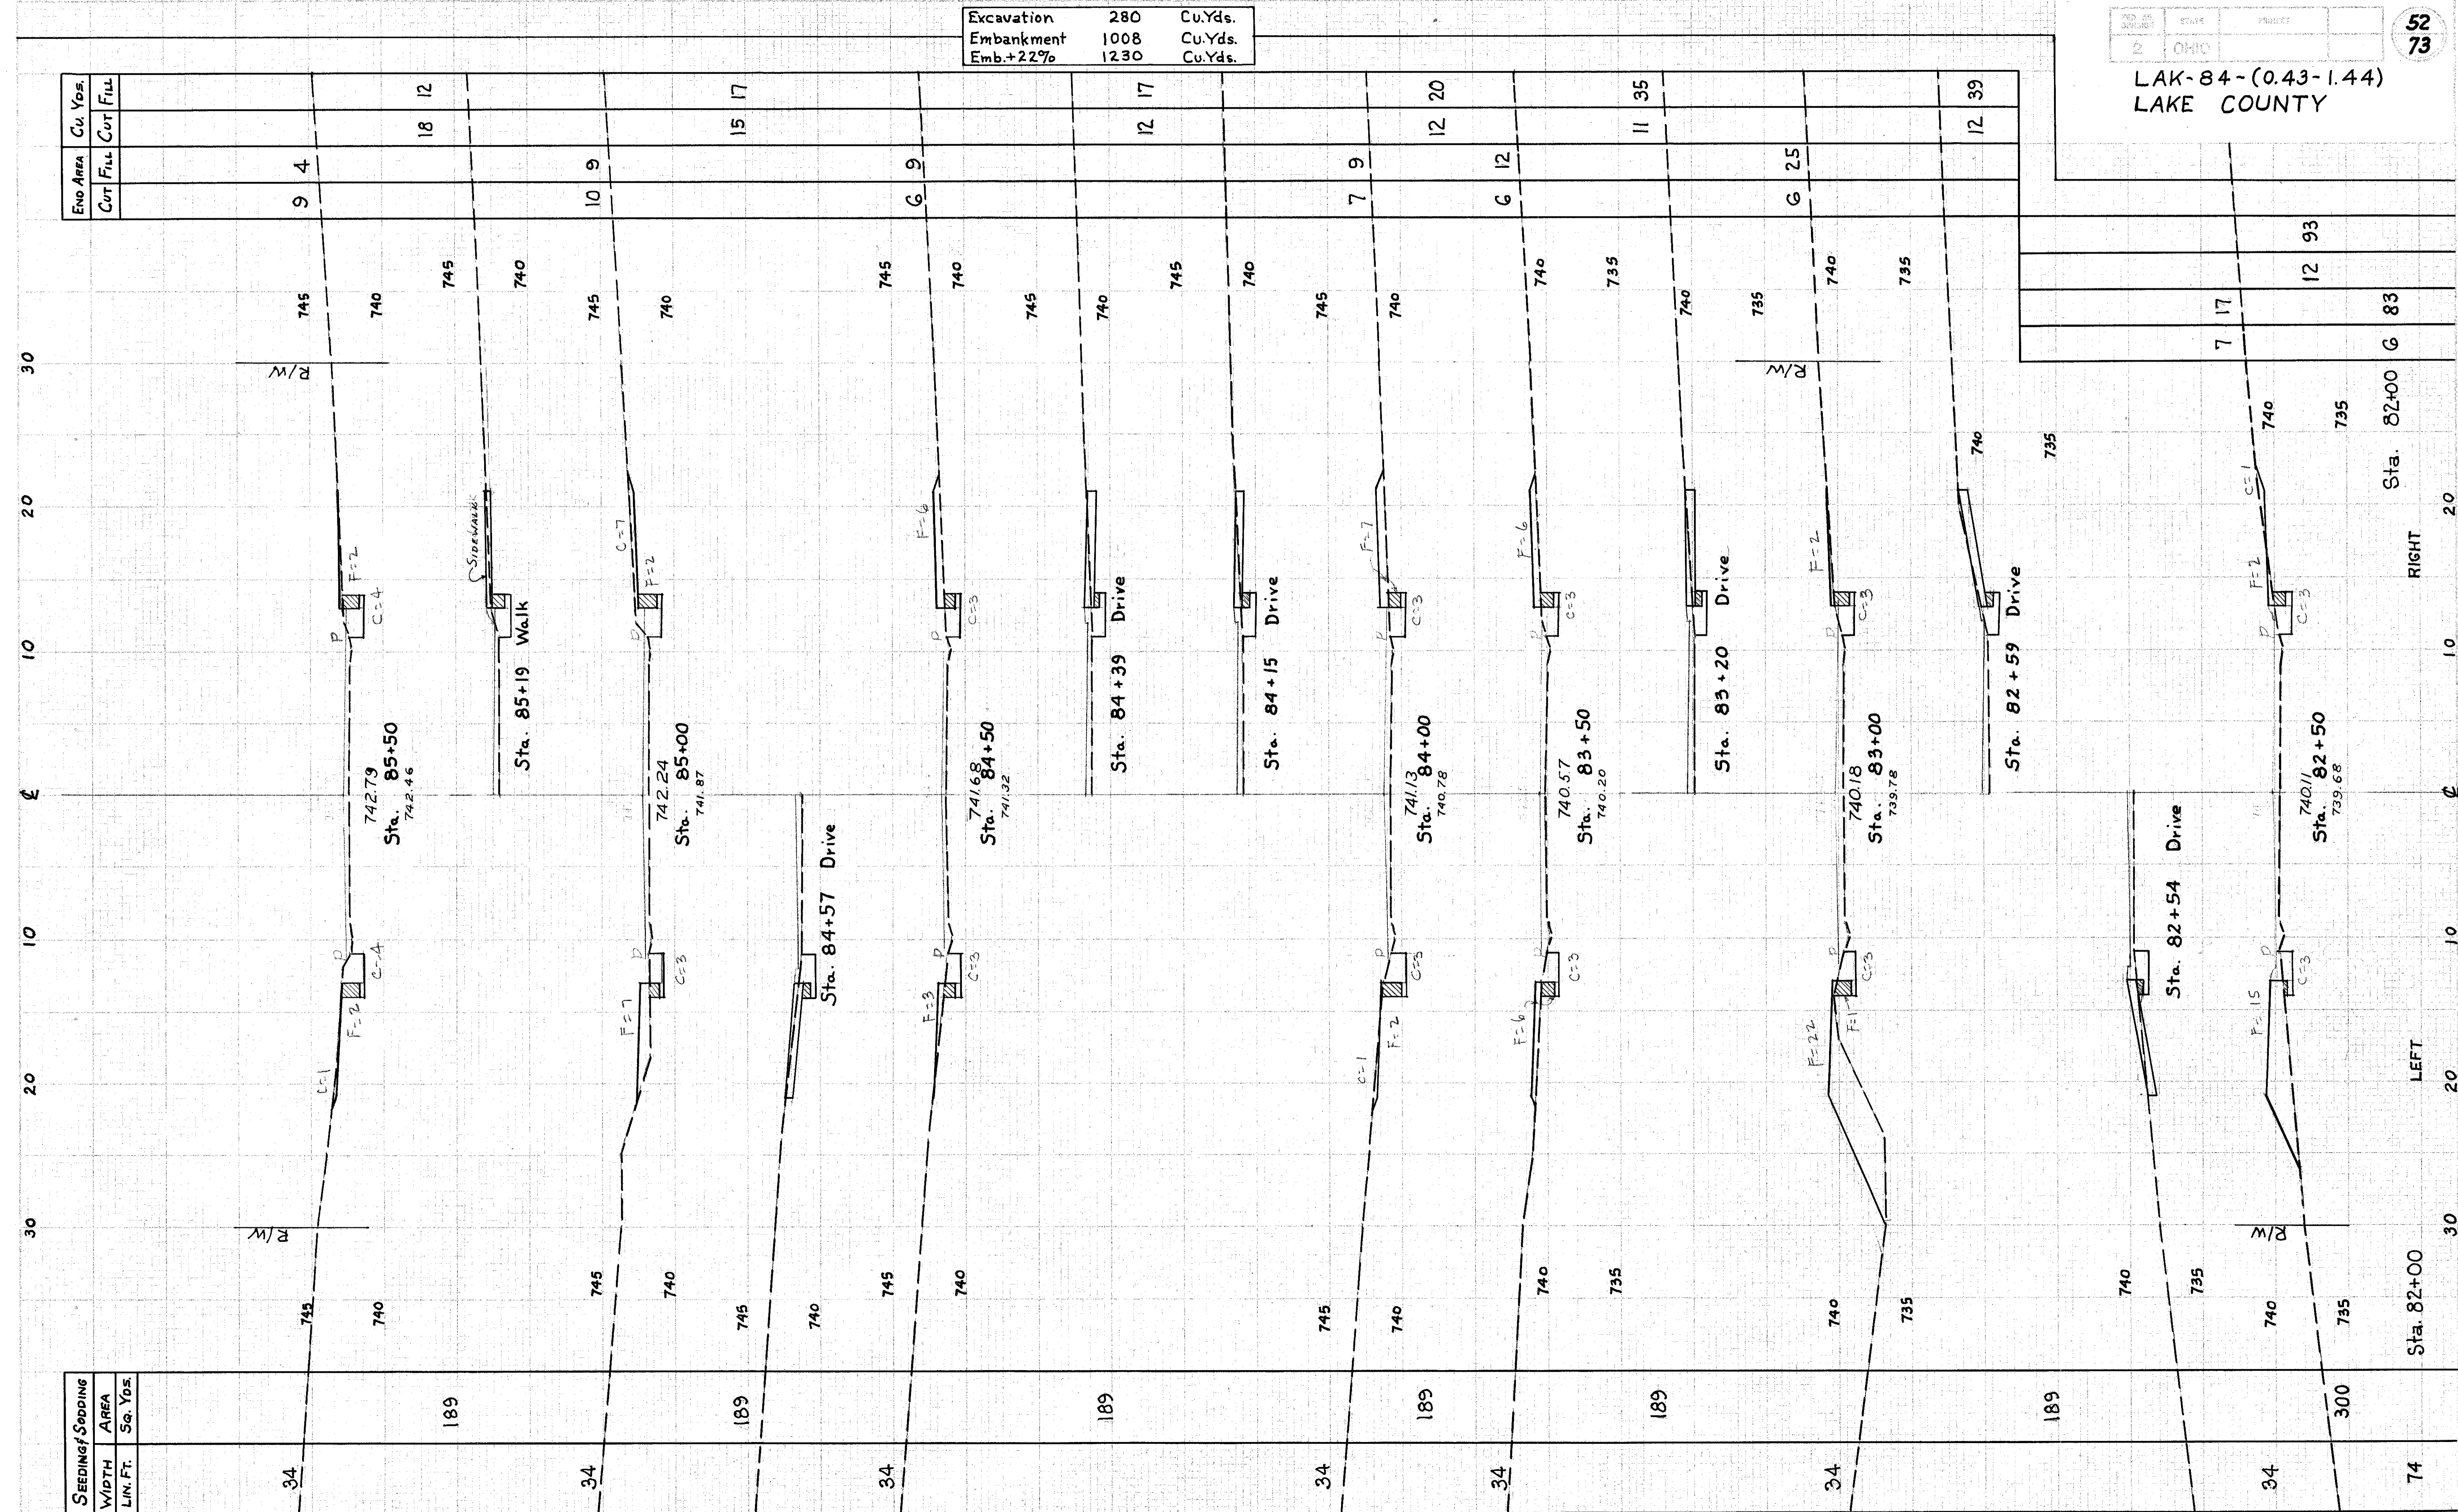

SEEDING/ sodding	WIDTH AREA	sq. Yds.
34		189
34		189
34		189
34		189
34		189
34		189
34		189
34		189
34		189
74		300

X-SECTIONS STA. 82+50 TO STA 85+50