


LAK-84- (0.43-1.44)
LAKE COUNTY

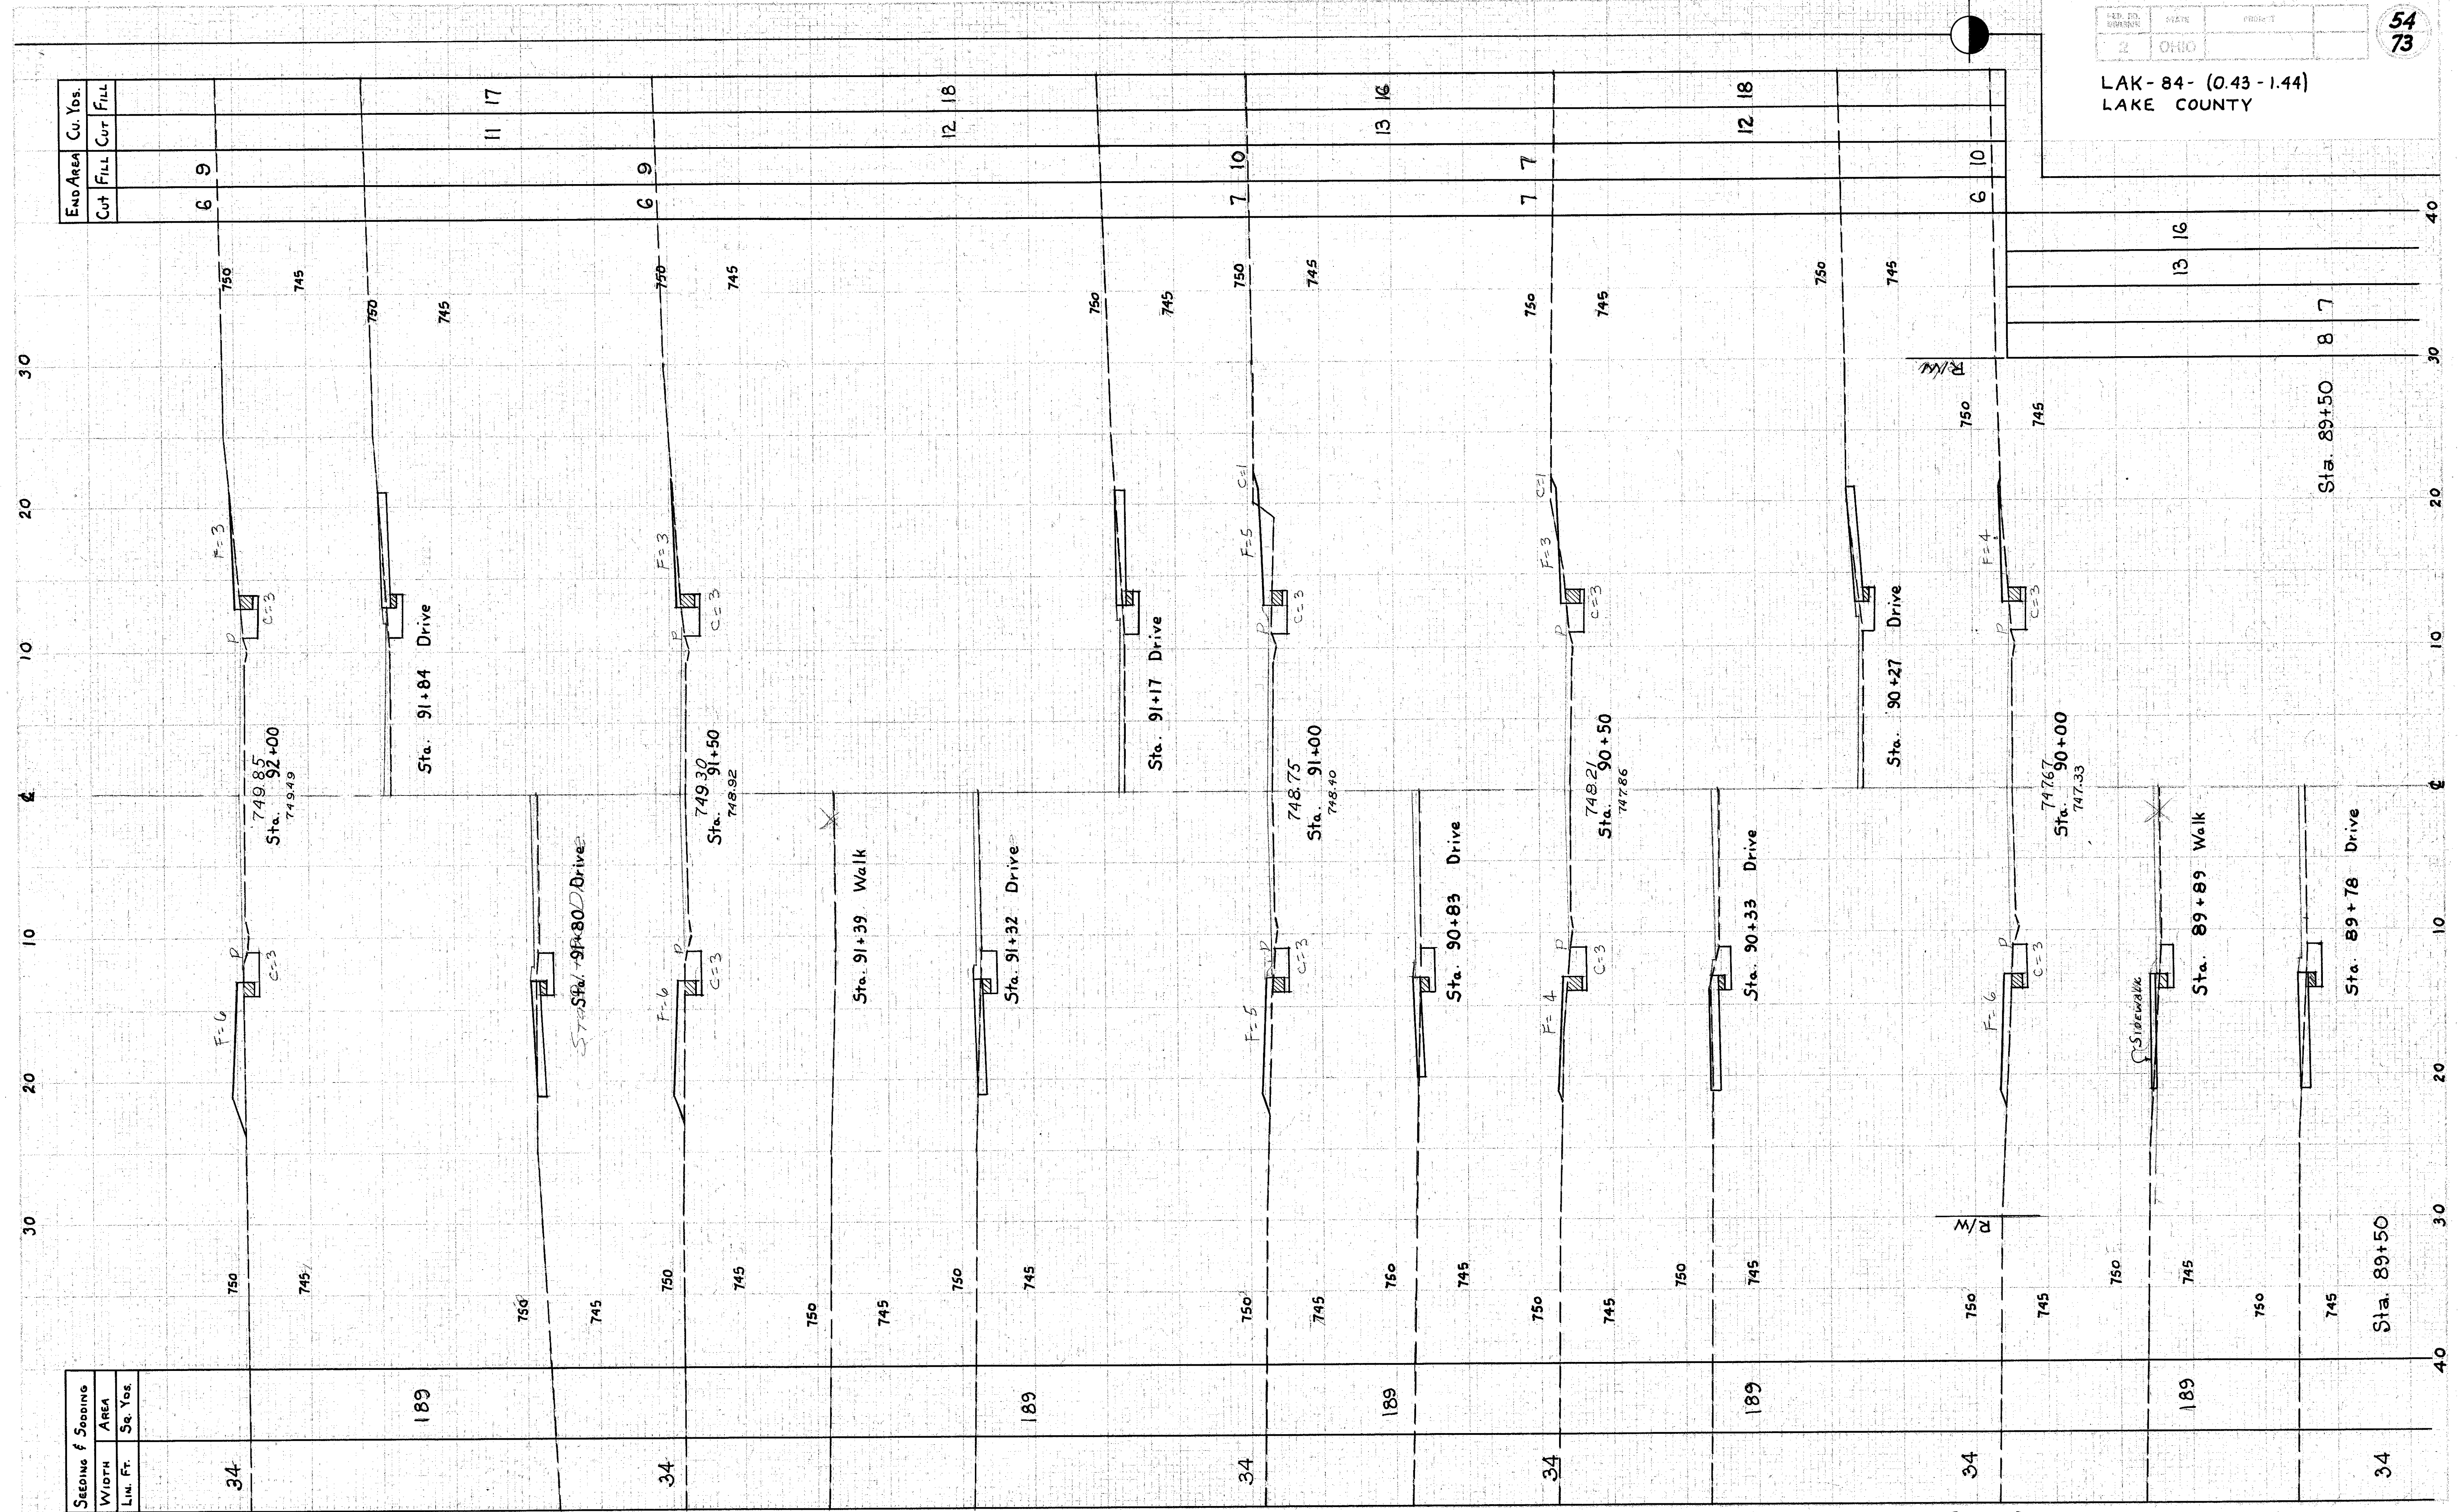

END AREA	Cu. Yds.
Cut	Fill
6	9

SEEDING f Sodding	
WIDTH	AREA
Lim. Ft.	Sq. Yds.
34	189

X-SECTIONS STA. 89+78 TO STA. 92+00