


LAK-84- (0.43-1.44)  
LAKE COUNTY

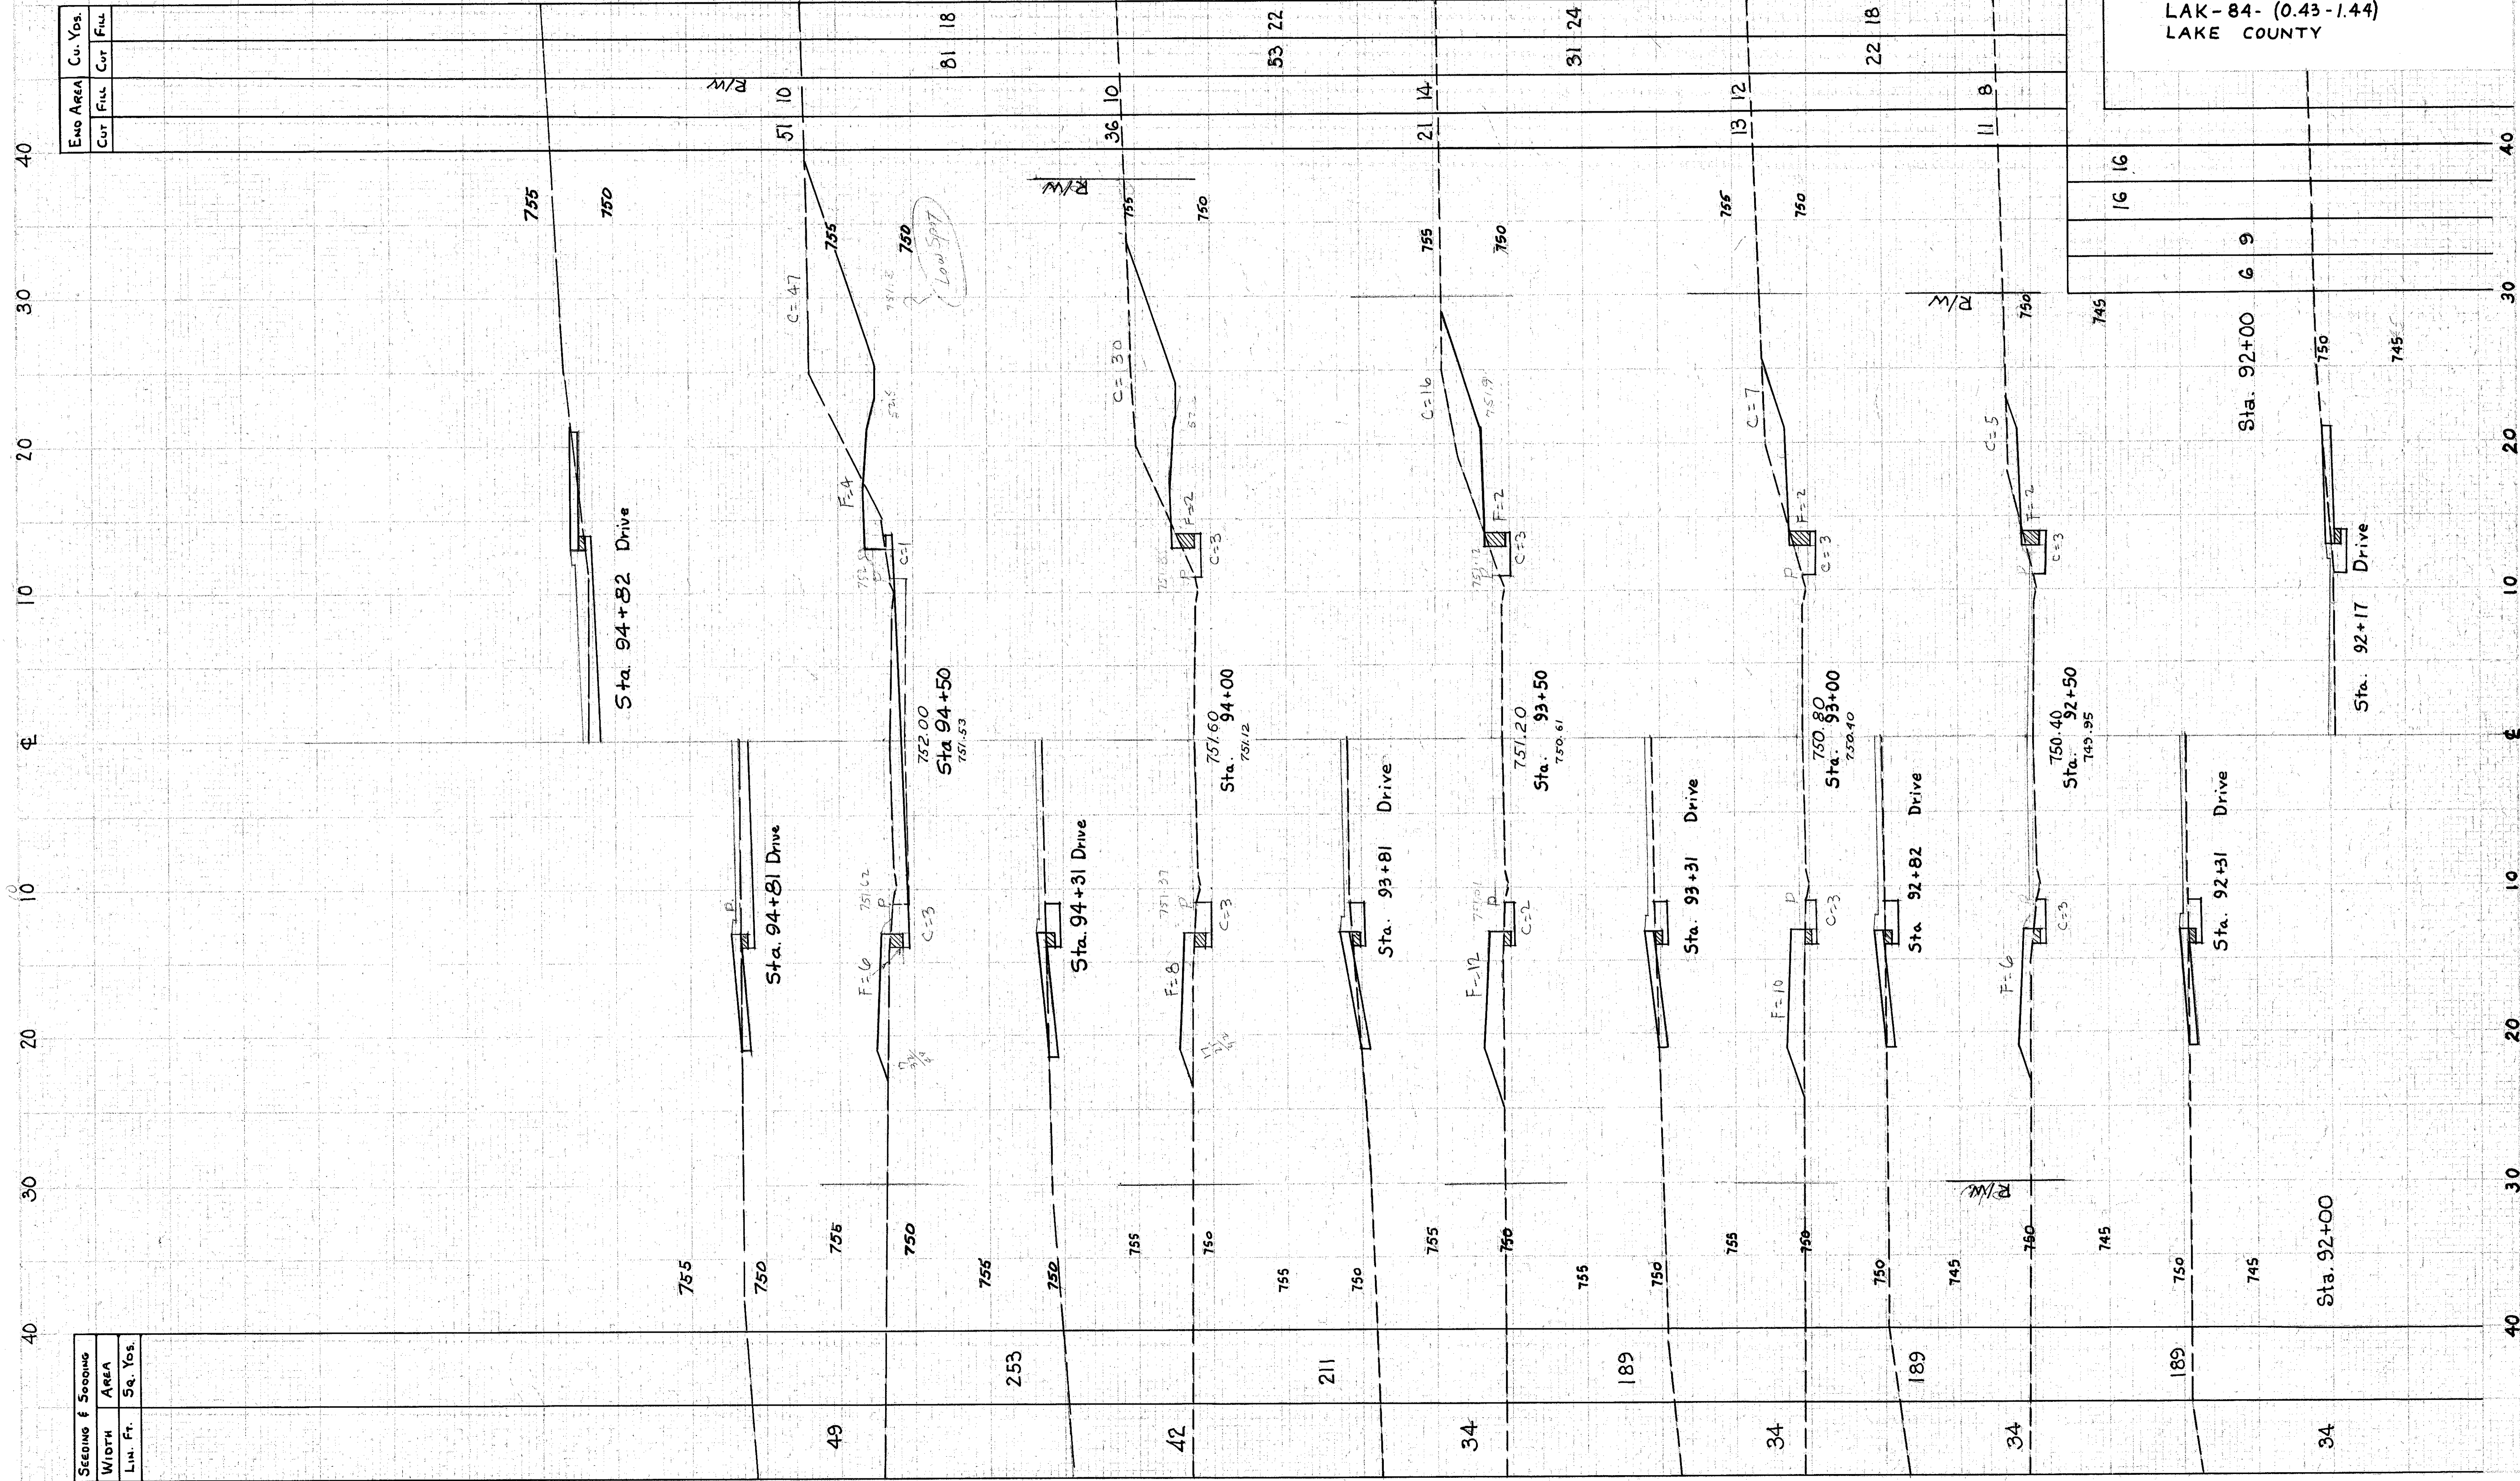

SEEDING & SOILING		
WIDTH	AREA	
Lin. Ft.	Sq. Yds.	
49	253	
42	211	
34	189	
34	189	
34	189	
34	189	

END AREA			
Cut	Fill	Cu. Yds.	
		Cut	
		Fill	
51	10	81	18
36	10	53	22
21	14	31	24
13	12	22	18
11	8	16	16

X-SECTIONS STA. 92+17 TO STA. 94+82