


SEEDING #	SODDING
WIDTH	AREA
LIN. FT.	Sq. Yds.

LAK-84-(0.43-1.44)
LAKE COUNTY

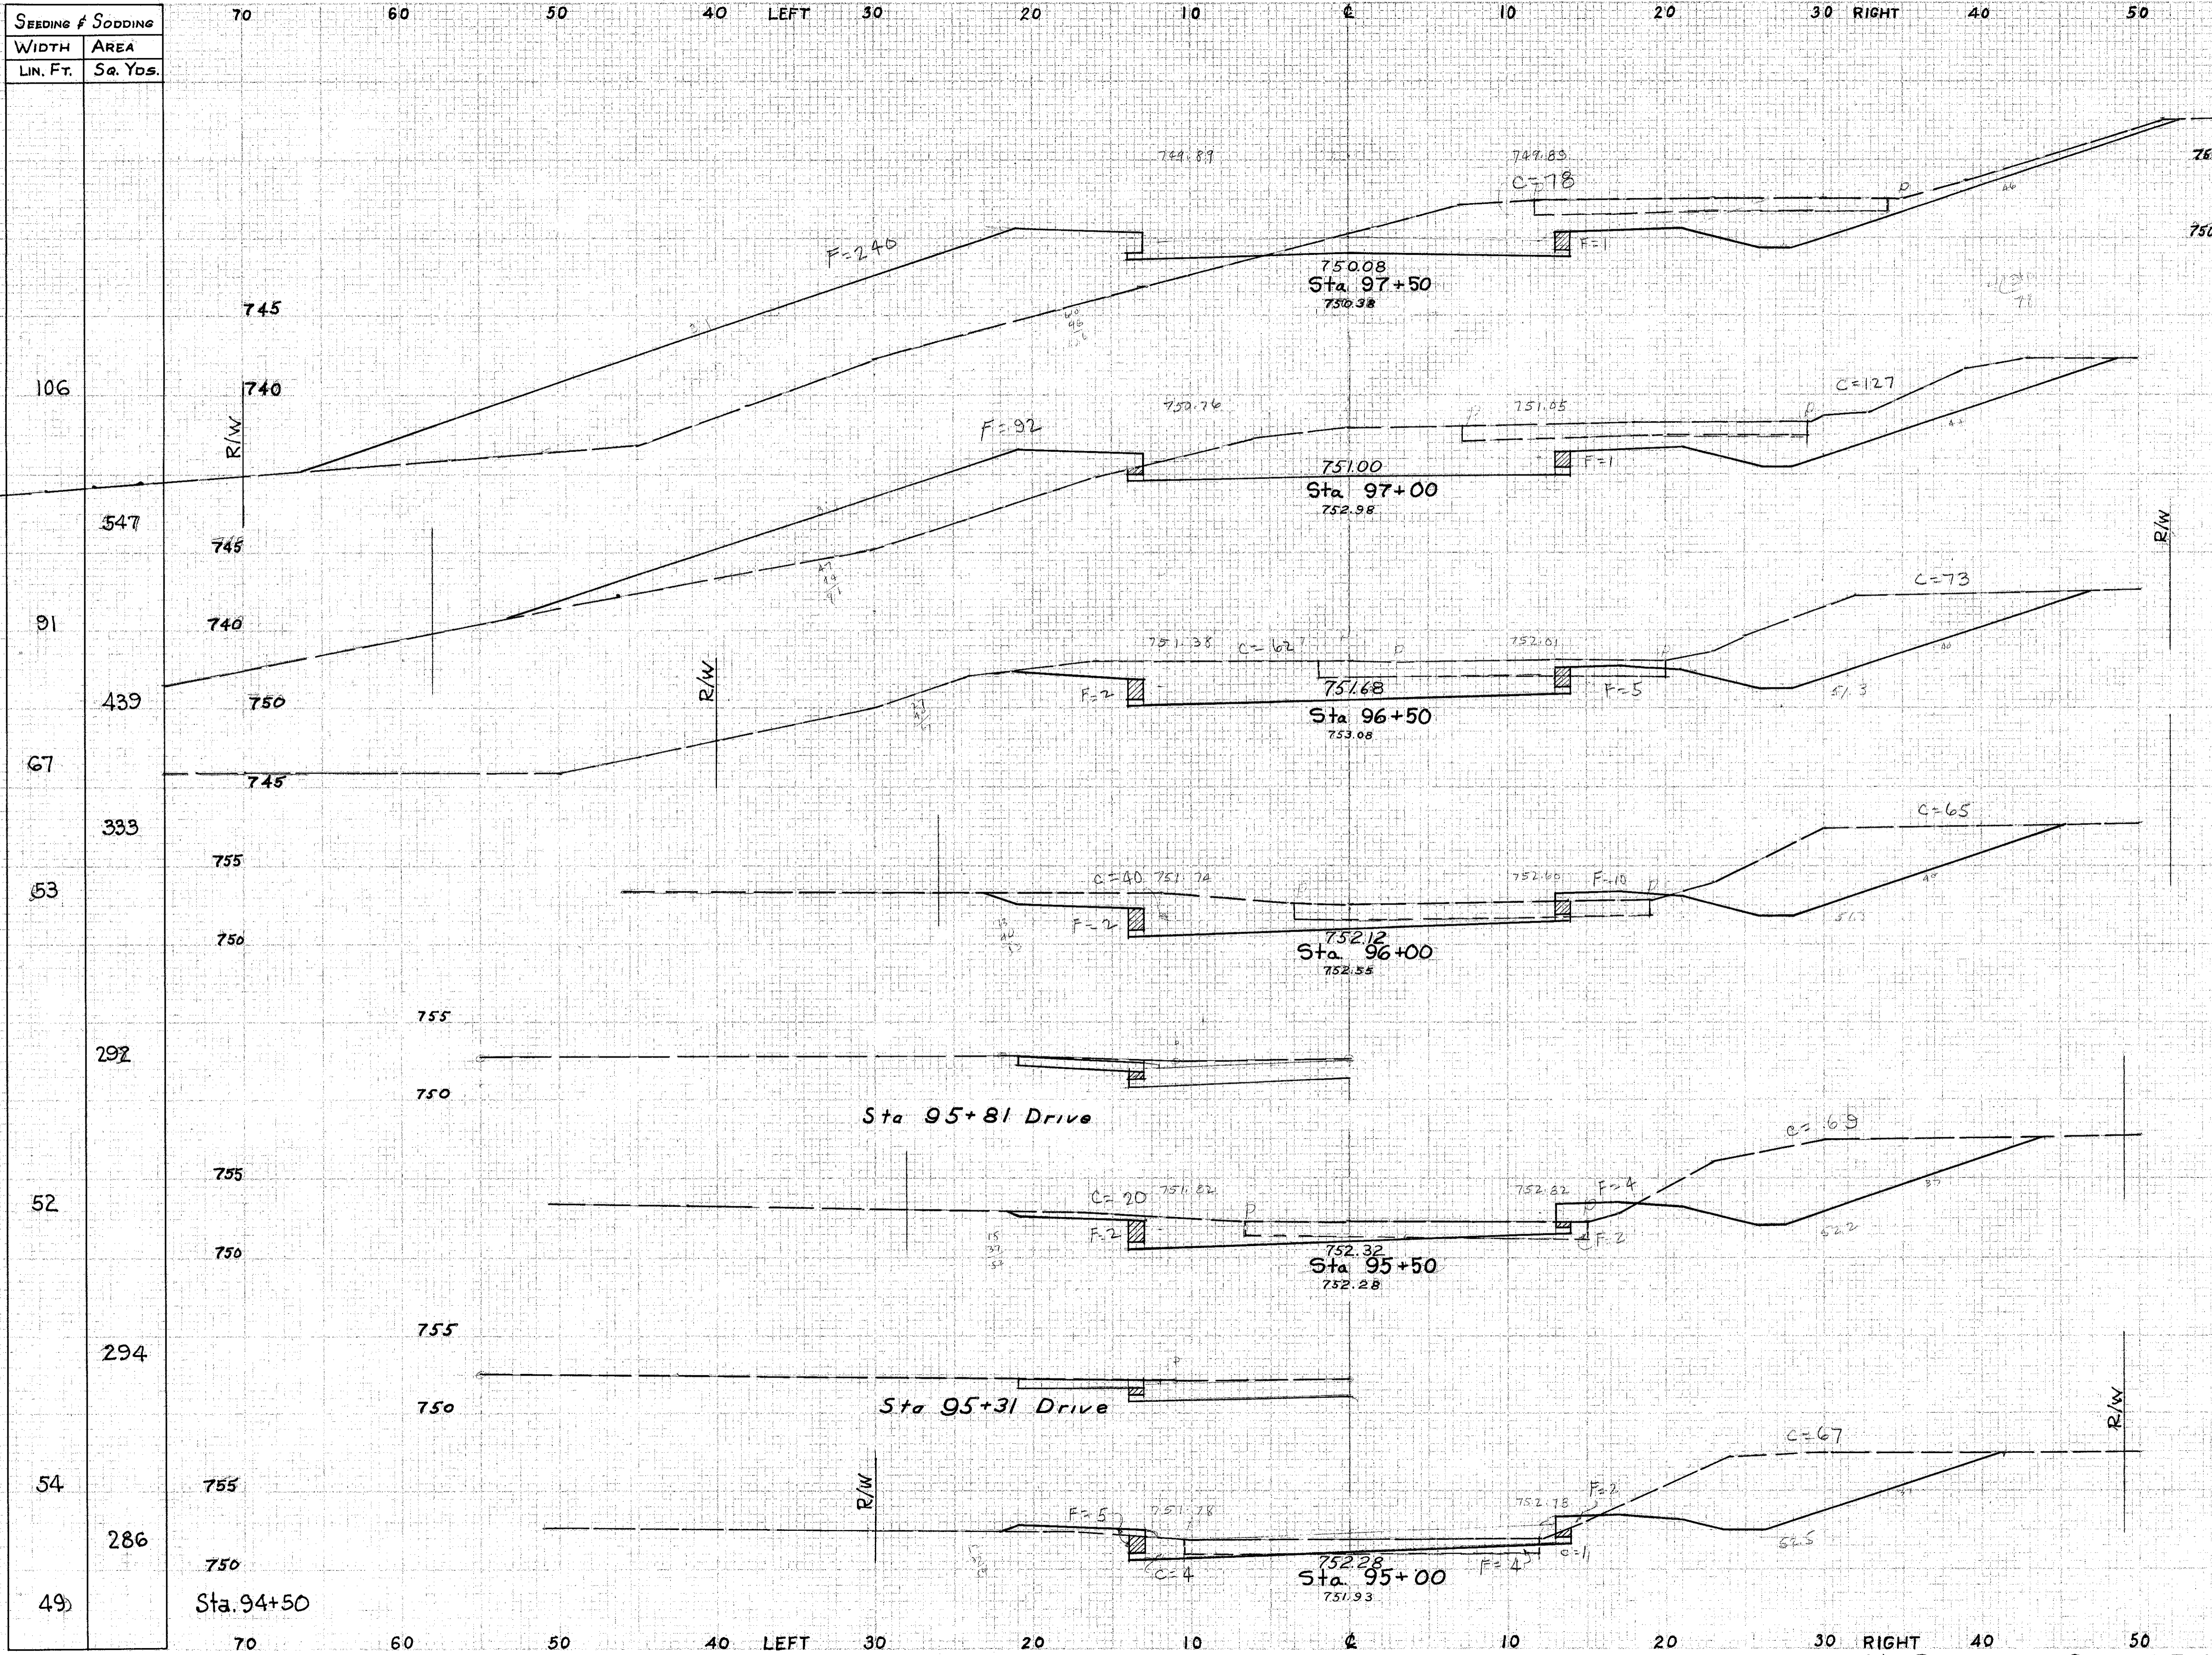

END AREA	Cu. Yds.	
	CUT	FILL
78	241	
		190 305
127	93	
		243 93
135	7	
		222 18
105	12	
		180 18
89	8	
		149 17
72	11	
		11 19
51	10	

Excavation	1625	Cu. Yds.
Embankment	5806	Cu. Yds.
Emb. + 22%	7083	Cu. Yds.

X-SECTIONS STA. 95+00 TO STA. 97+50