


SEEDING & SODDING	
WIDTH	AREA
LIN. FT.	SQ. YDS.

FED. RD. DIVISION	STATE	PROJECT	TYPE FUNDS
2	OHIO		

57
73

LAK-84 - (0.43-1.44)
LAKE COUNTY

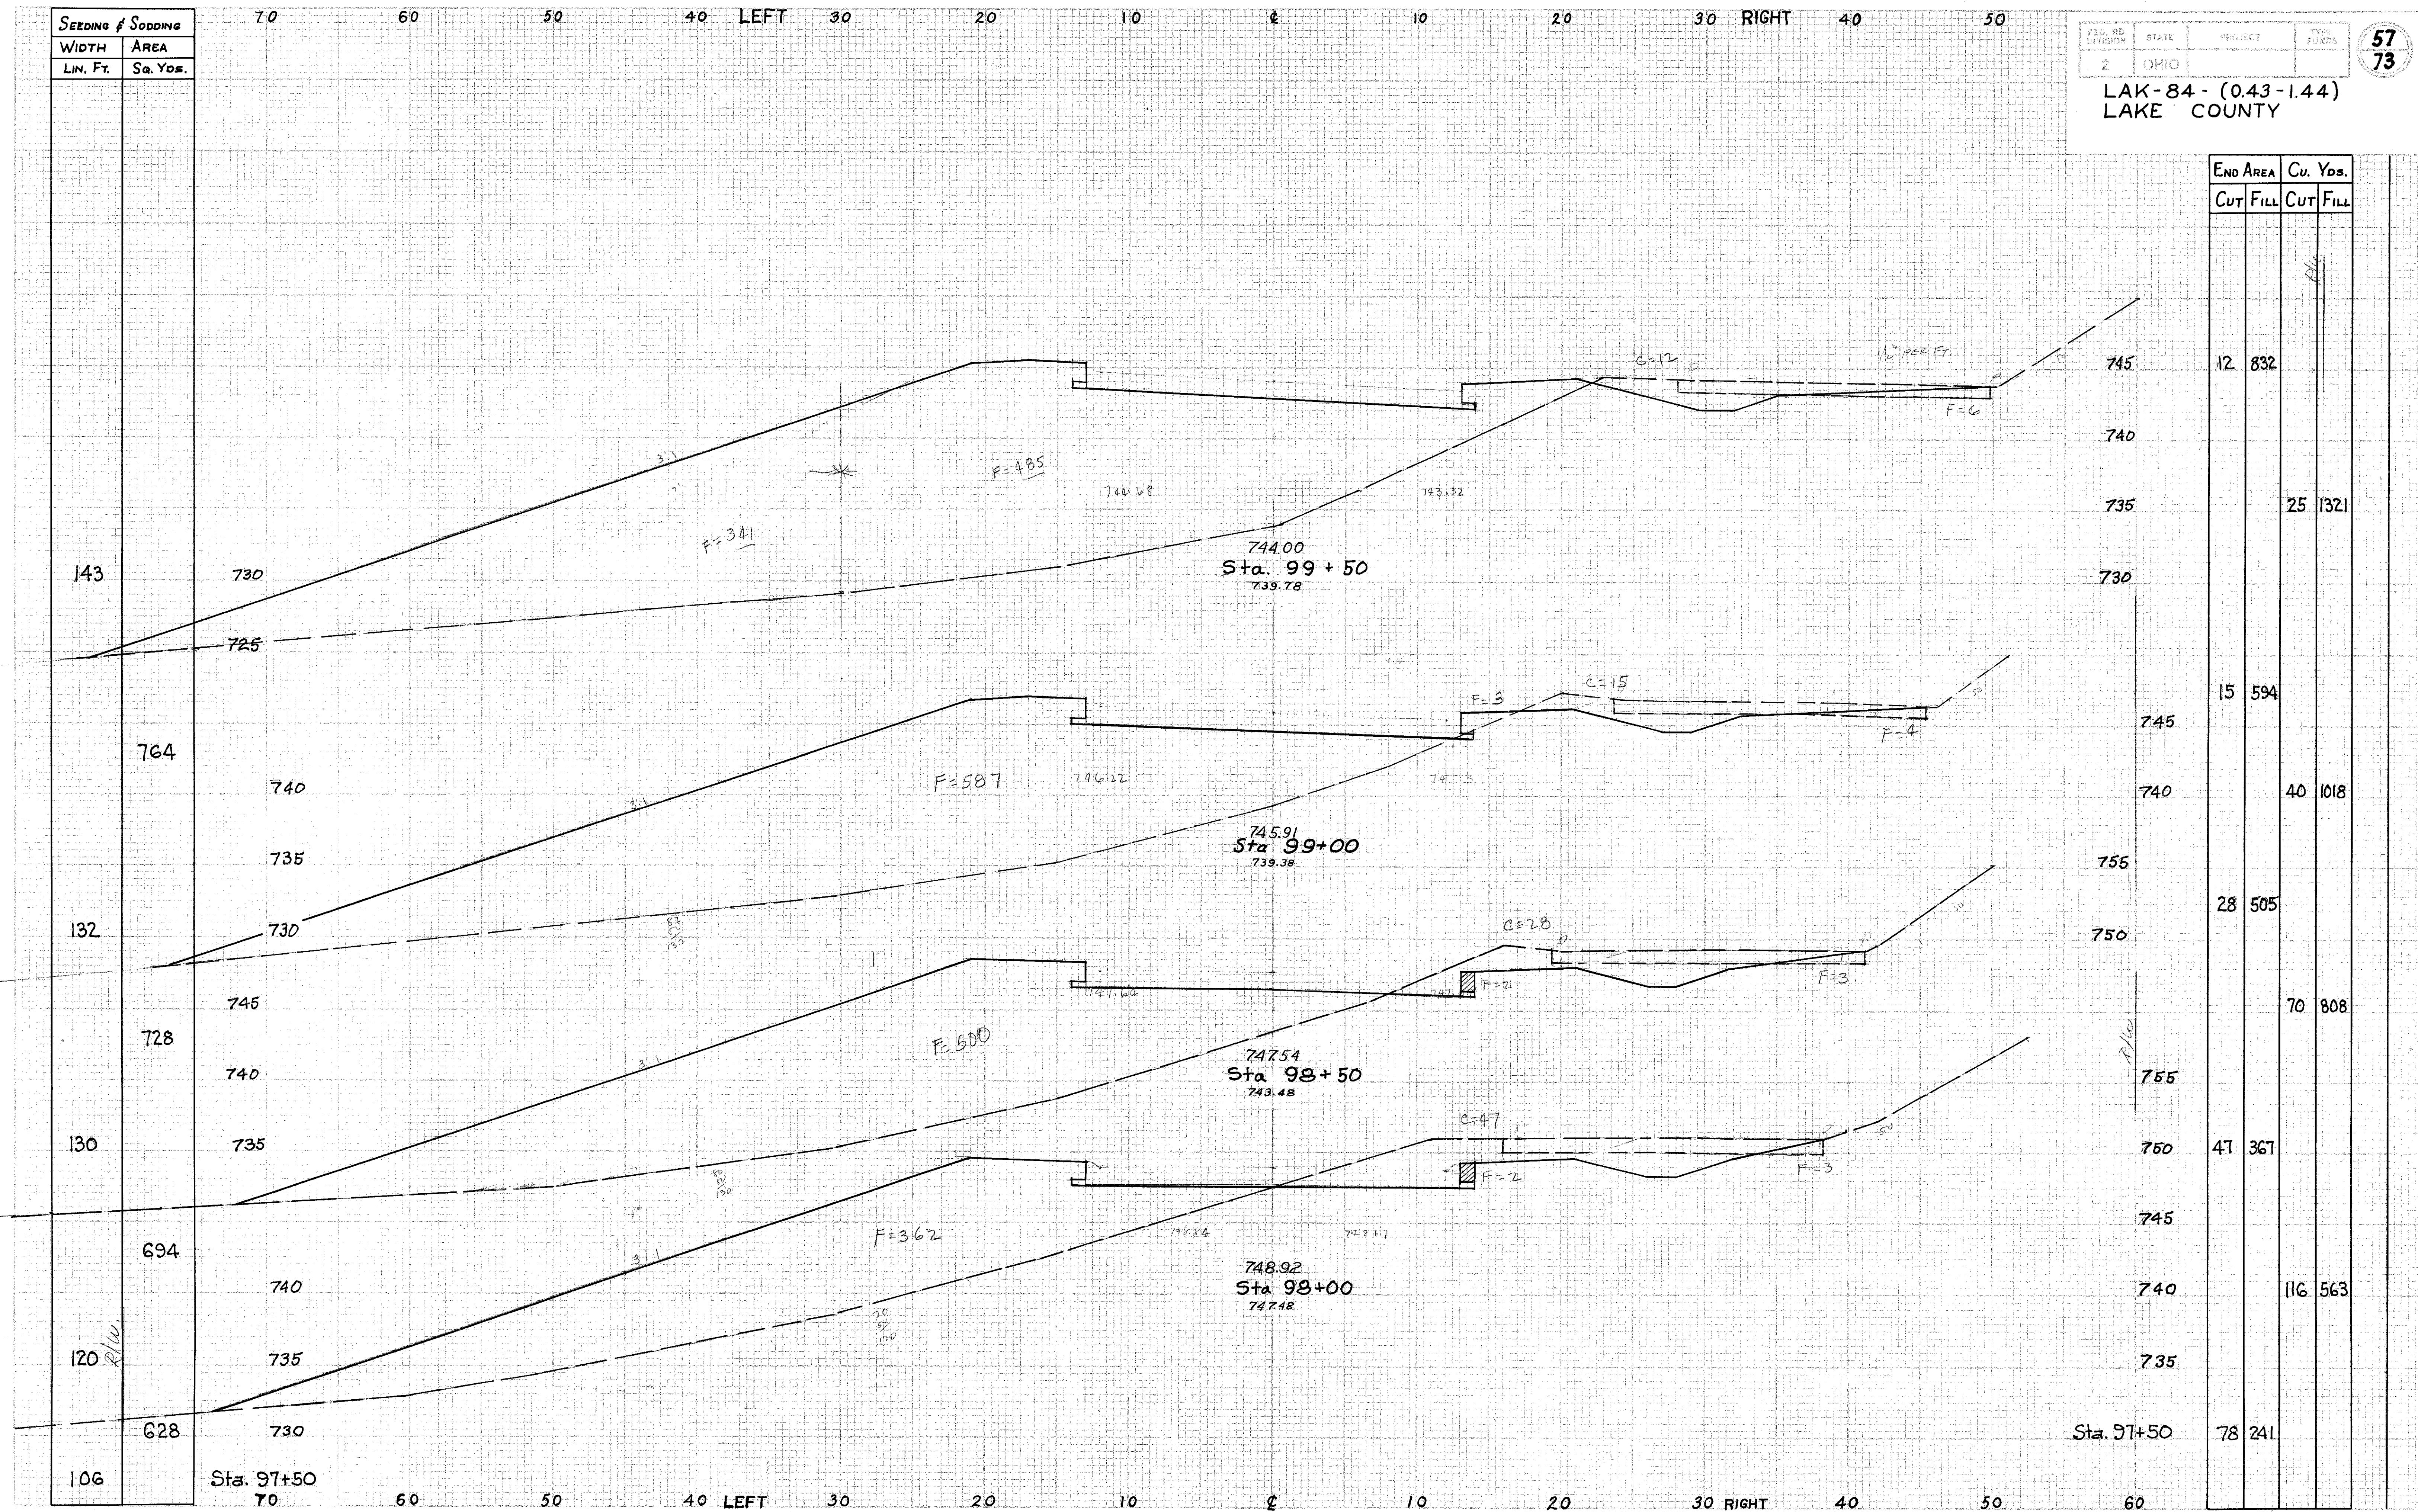

END AREA		Cu. Yds.	
CUT	FILL	CUT	FILL
12	832		
		25	1321
15	594		
		40	1018
28	505		
		70	808
47	367		
		116	563
78	241		

X-SECTIONS STA. 98+00 TO STA. 99+50