


SEEDING & SODDING	
WIDTH	AREA
LIN. FT.	Sq. Yds.

FED. RD. DIVISION	STATE	PROJECT	PPD NUMBER
2	OHIO		

58
73

LAK-84-(0.43-1.44)
LAKE COUNTY

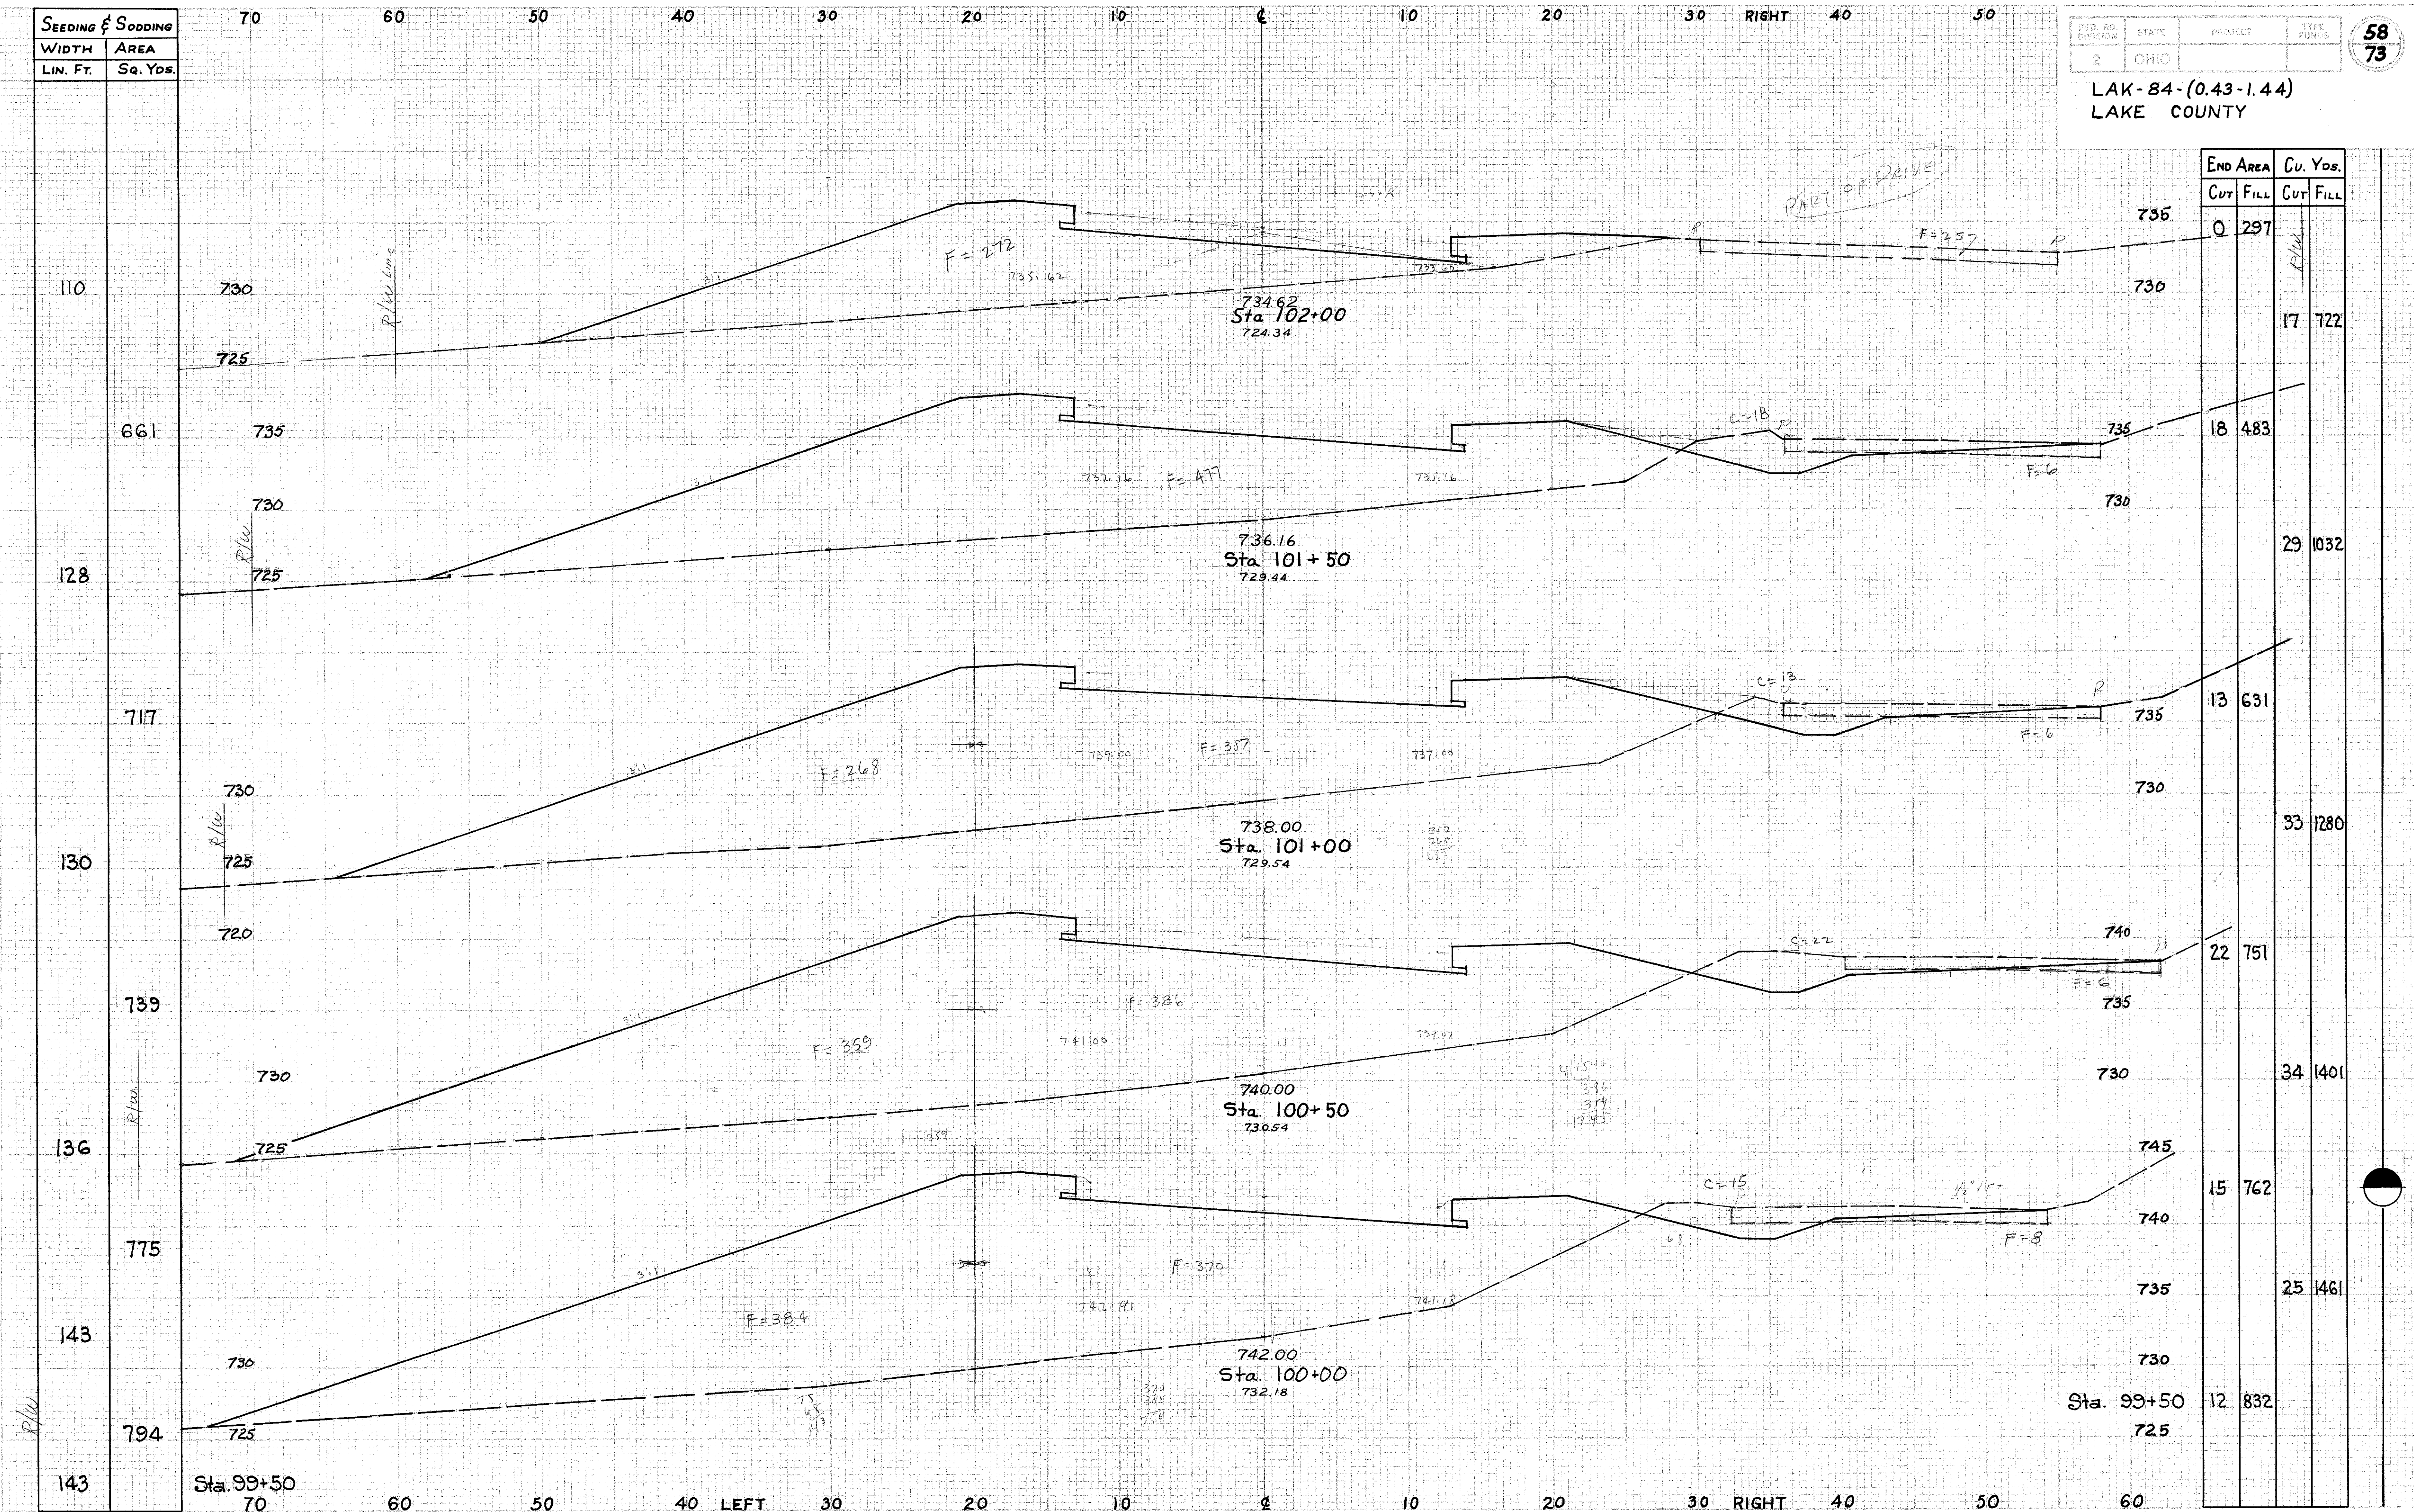

END AREA	Cu. Yds.	
	CUT	FILL
0	297	
17	722	
18	483	
29	1032	
13	631	
33	1280	
22	751	
34	1401	
15	762	
25	1461	
12	832	

X-SECTIONS STA. 100+00 TO STA 102+00