


SEEDING & SODDING	
WIDTH	AREA
LIN. FT.	Sq. Yds.
58	
369	
75	
458	
90	
506	
92	
561	
110	

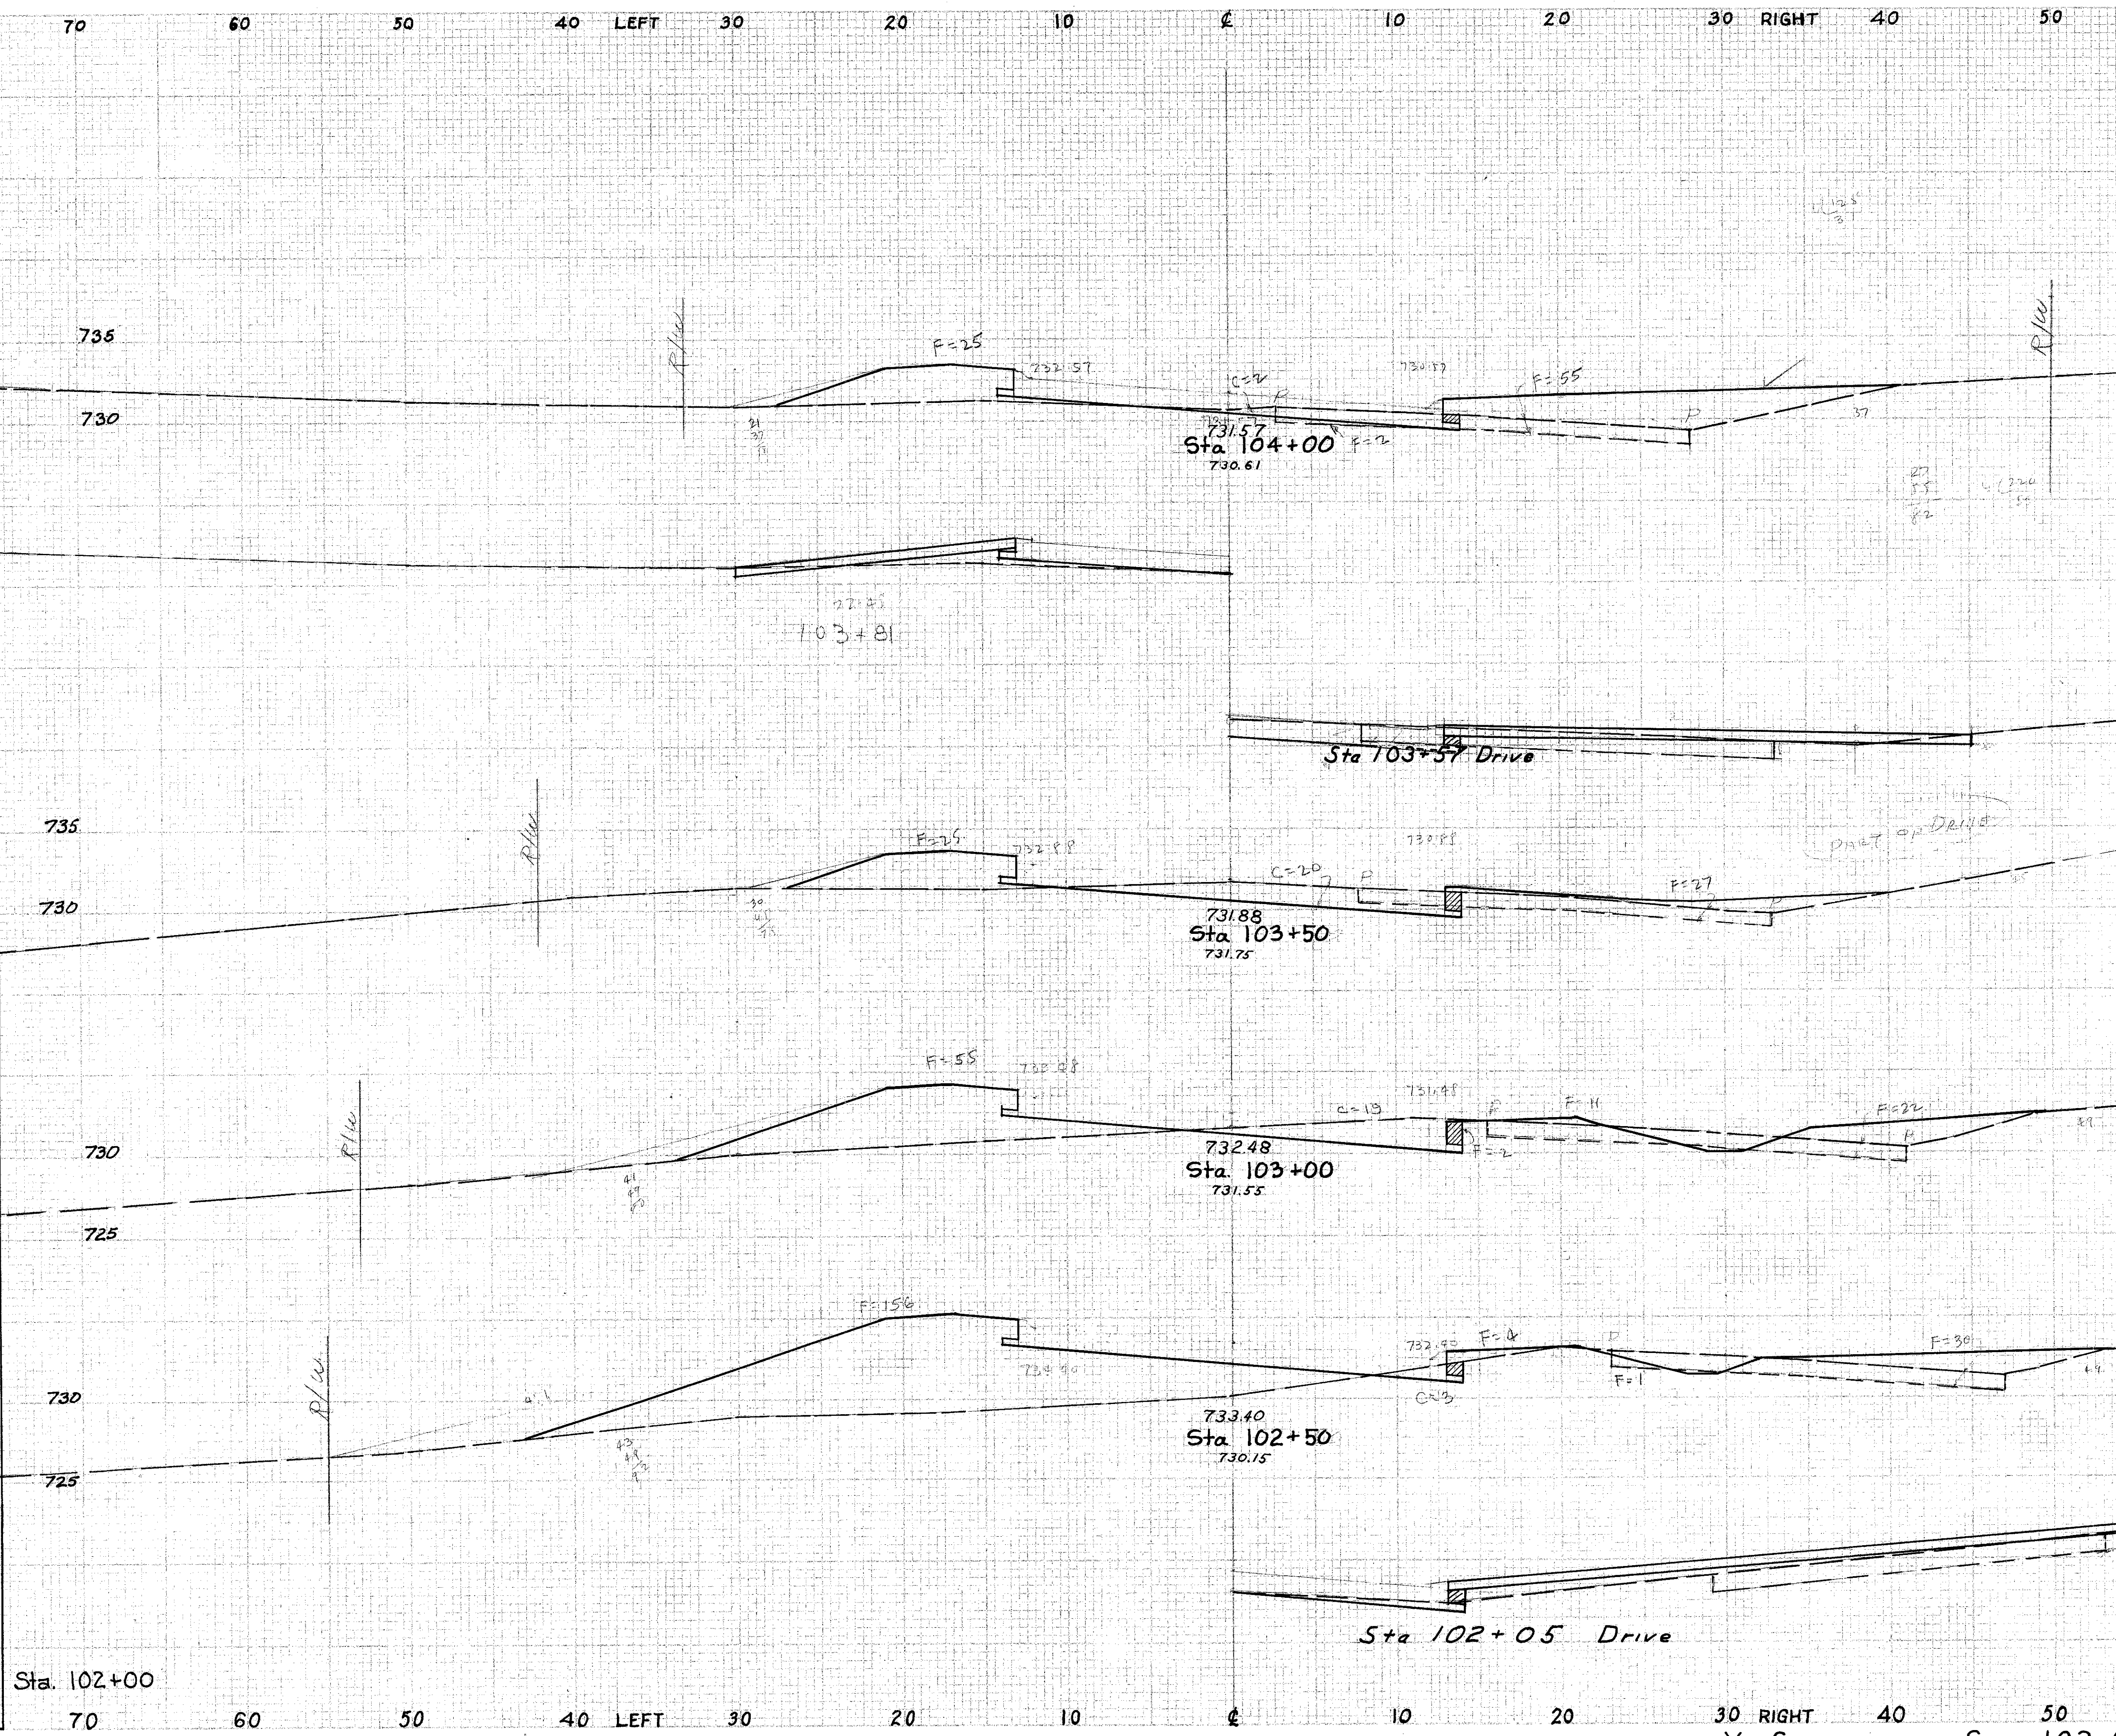

FED. RD. DIVISION 2 OHIO PROJECT LAK-84-(0.43-1.44) TYPE FUNDS 59 73  
 LAKE COUNTY

END AREA		Cu. Yds.	
CUT	FILL	CUT	FILL
2	82		
		21	124
20	52		
		36	132
19	90		
		21	260
3	191		
		3	452
0	297		

Excavation	301	Cu. Yds.
Embankment	6059	Cu. Yds.
Emb. + 22%	7392	Cu. Yds.

X-SECTIONS STA. 102+05 TO STA. 104+00