


SEEDING & SODDING
WIDTH
AREA
LIN. FT. SQ. YDS.

END AREA
CUT FILL CUT FILL
Cu. Yds.

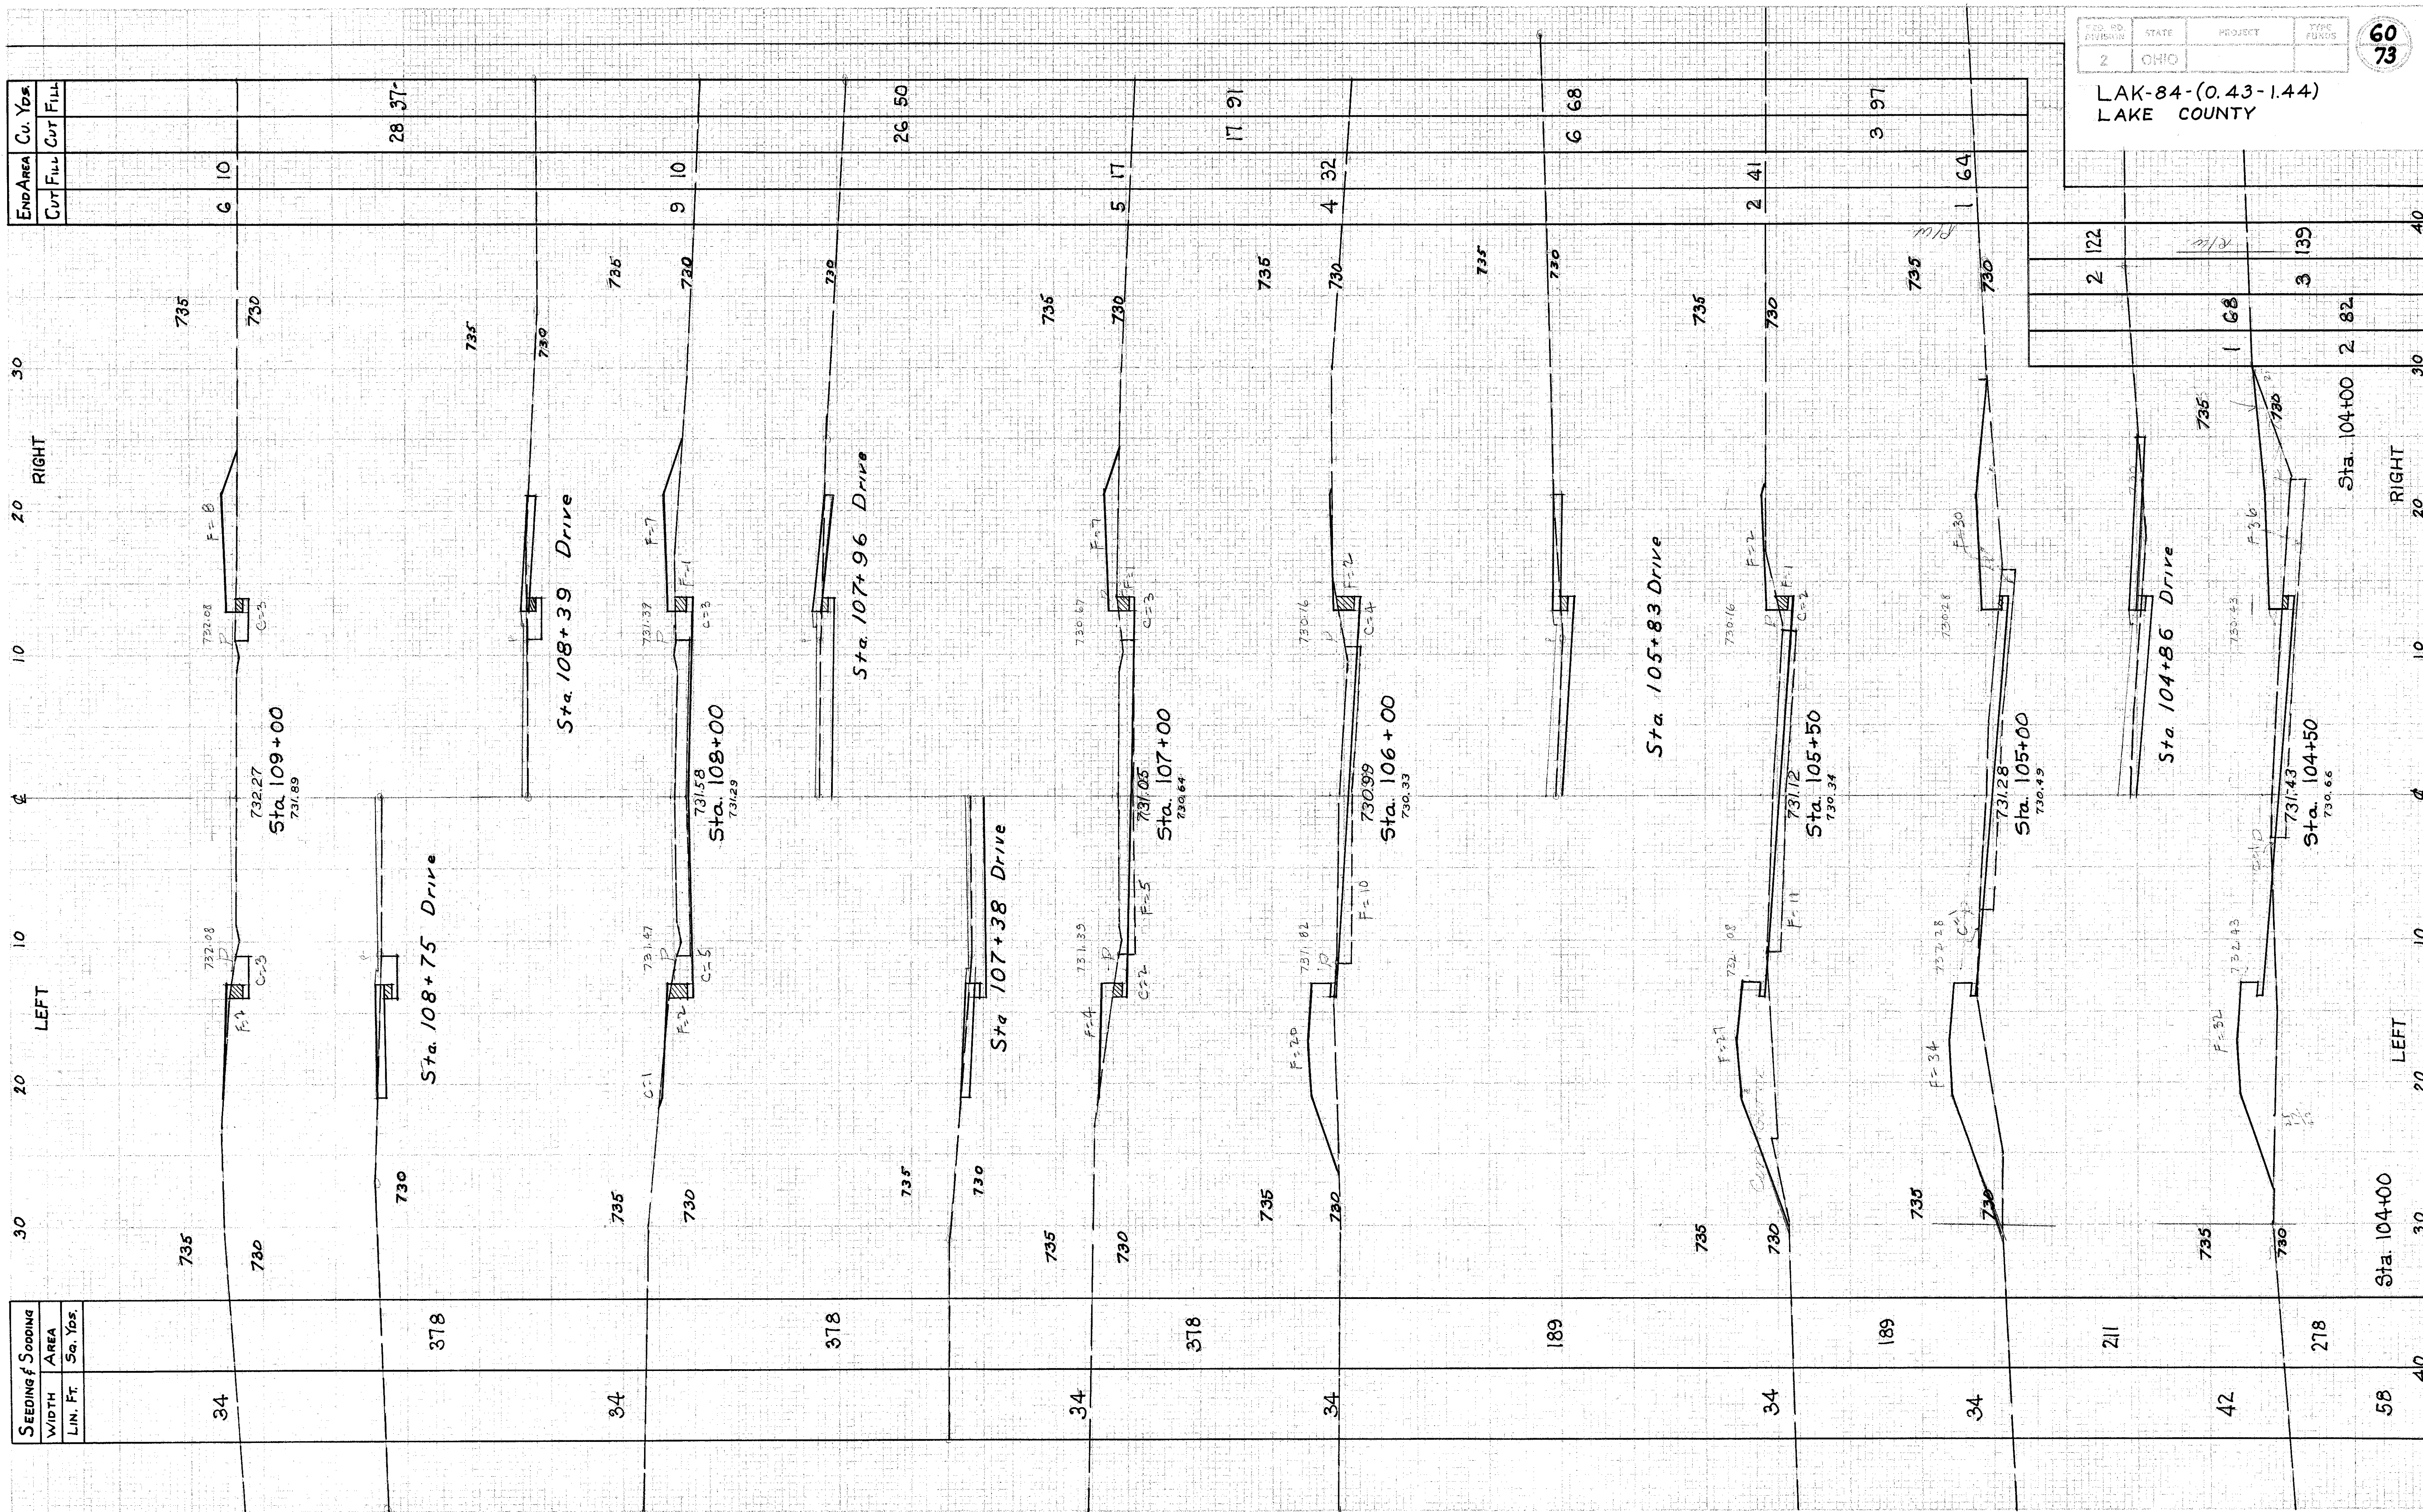

FED. RD. DIST. NO.	STATE	PROJECT	TYPE FUNDS
2	OHIO	LAK-84-(0.43-1.44)	60 73
LAKE COUNTY			

X- SECTIONS STA. 104+50 TO STA. 109+00