


Excavation	232	Cu.Yds.
Embankment	585	Cu.Yds.
Emb.+22%	714	Cu.Yds.

FIG. NO.	DATE	PROJECT	TYPE
2	OHIO	LAK-84-(0.43-1.44)	PLANES

63
73

LAK-84-(0.43-1.44)
LAKE COUNTY

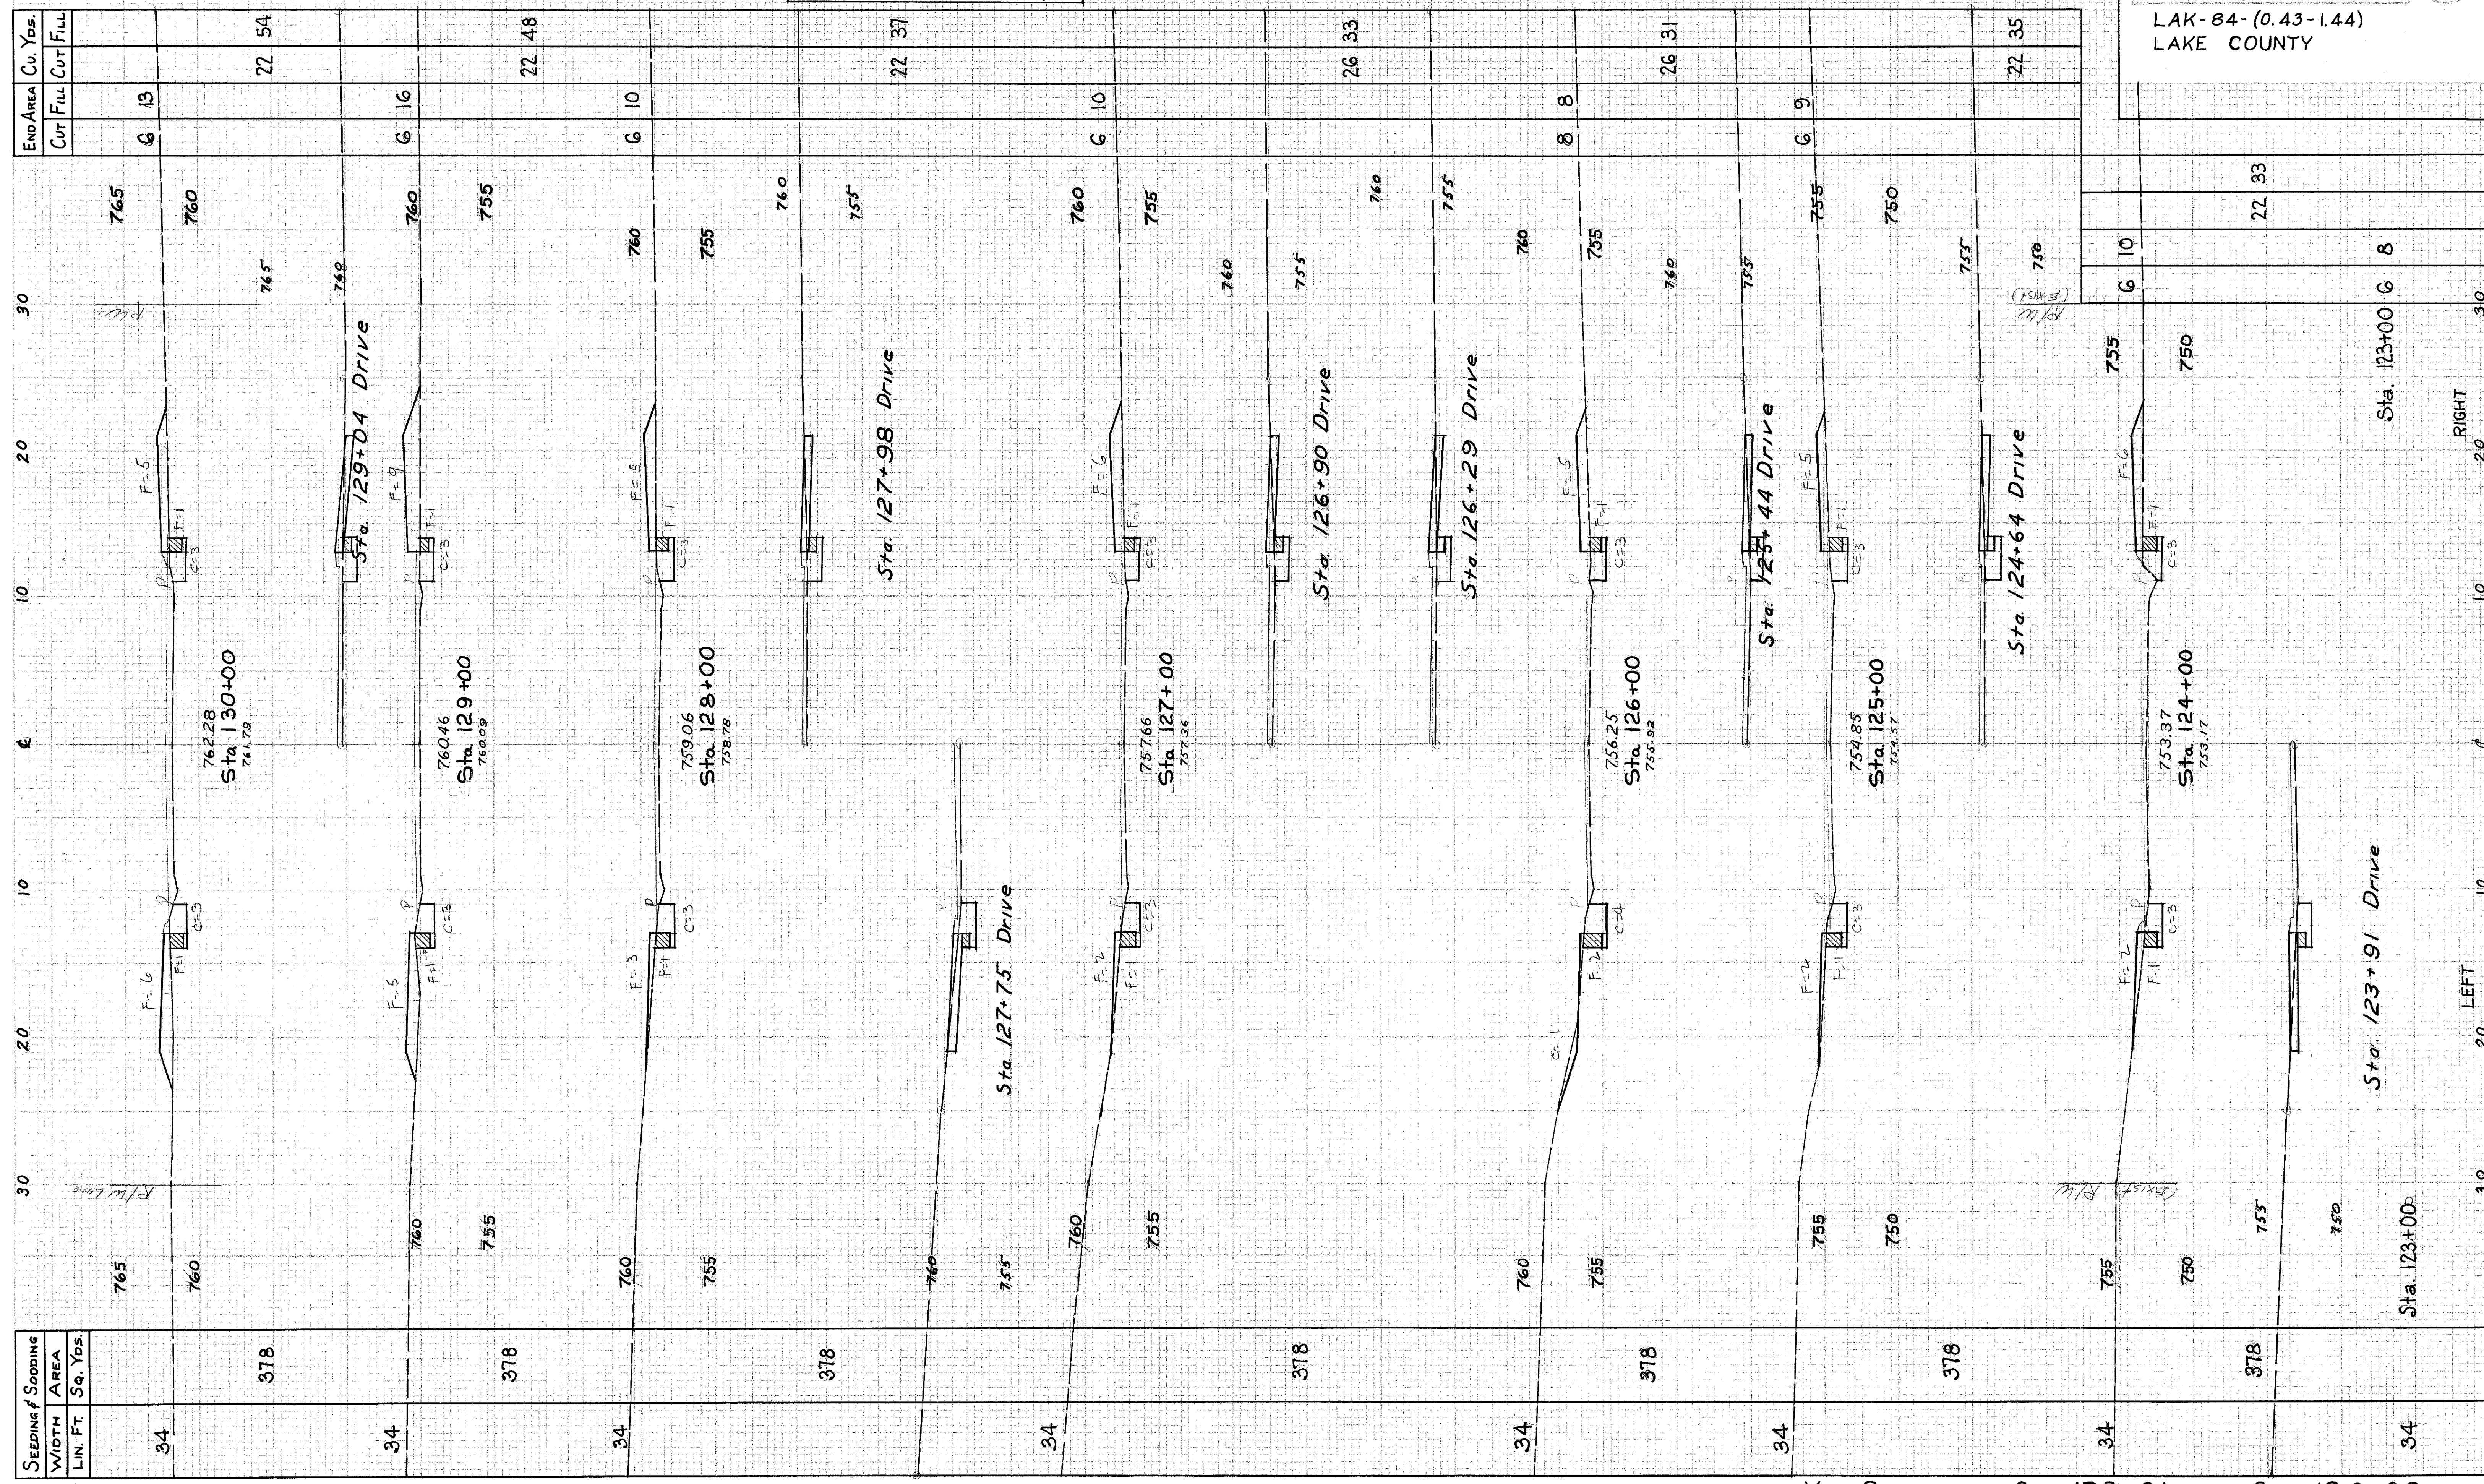

SEEDING SODDING	WIDTH AREA	END AREA Cu. Yds.	
		CUT	FILL
LIN. FT.	Sq. Yds.	CUT	FILL
34	378	6	13
34	378	6	16
34	378	22	48
34	378	6	10
34	378	22	37
34	378	6	10
34	378	26	33
34	378	8	8
34	378	26	31
34	378	6	9
34	378	22	35
34	378	6	10
34	378	22	33
34	378	6	8
34	378	22	35

X - SECTIONS STA. 123+91 TO STA. 130+00