


Excavation	1013	Cu.Yds.
Embankment	436	Cu.Yds.
Emb. + 22%	532	Cu.Yds.

LAK-84-(0.43-1.44)  
LAKE COUNTY

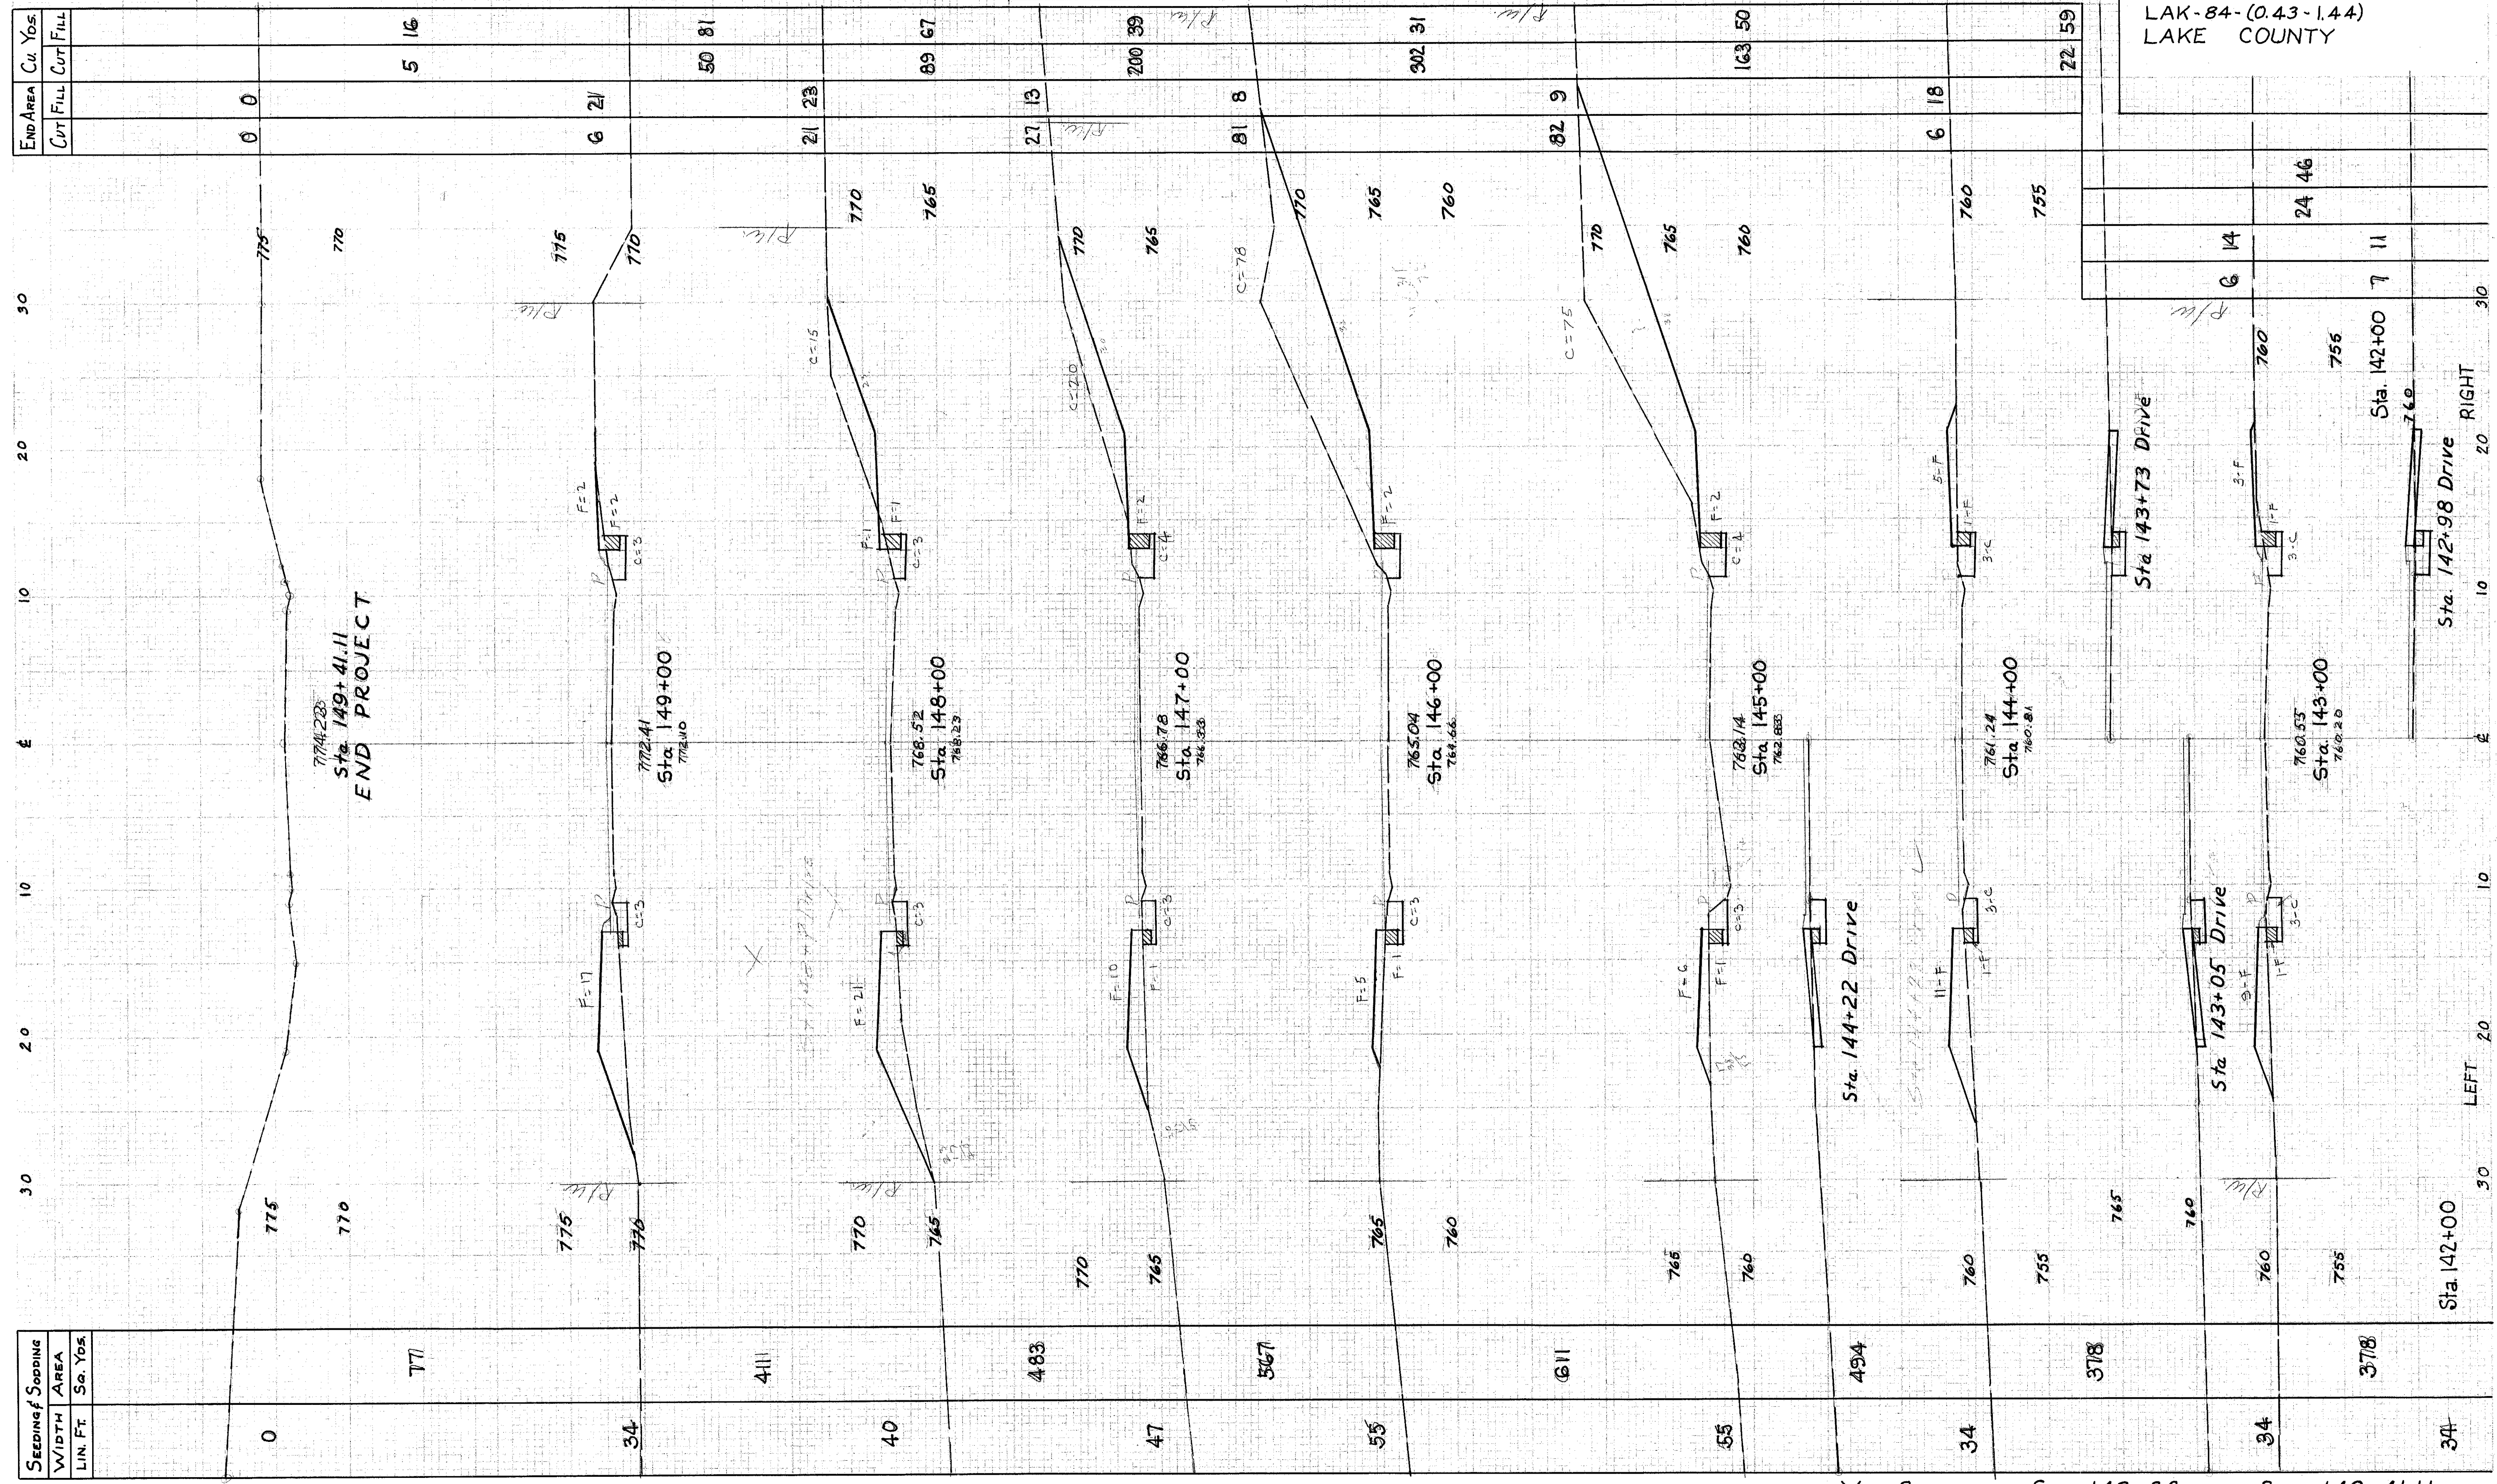

X- SECTIONS STA. 142+98 TO STA. 149+41.11