



FED. RD. DIVISION	STATE	PROJECT	FISCAL YEAR
2	OHIO		

70
73

LAK. 84 (0.43-1.44)
LAKE COUNTY
Sheet 1 of 4


4'-0" x 5'-0"
REINFORCED CONCRETE CULVERT EXTNS.
EAST & WEST END @ STA. 25+02 (S.R. 84)
SCALE 3/16" = 1'-0"

REF. NO 2-C ·· SHT. NO 10

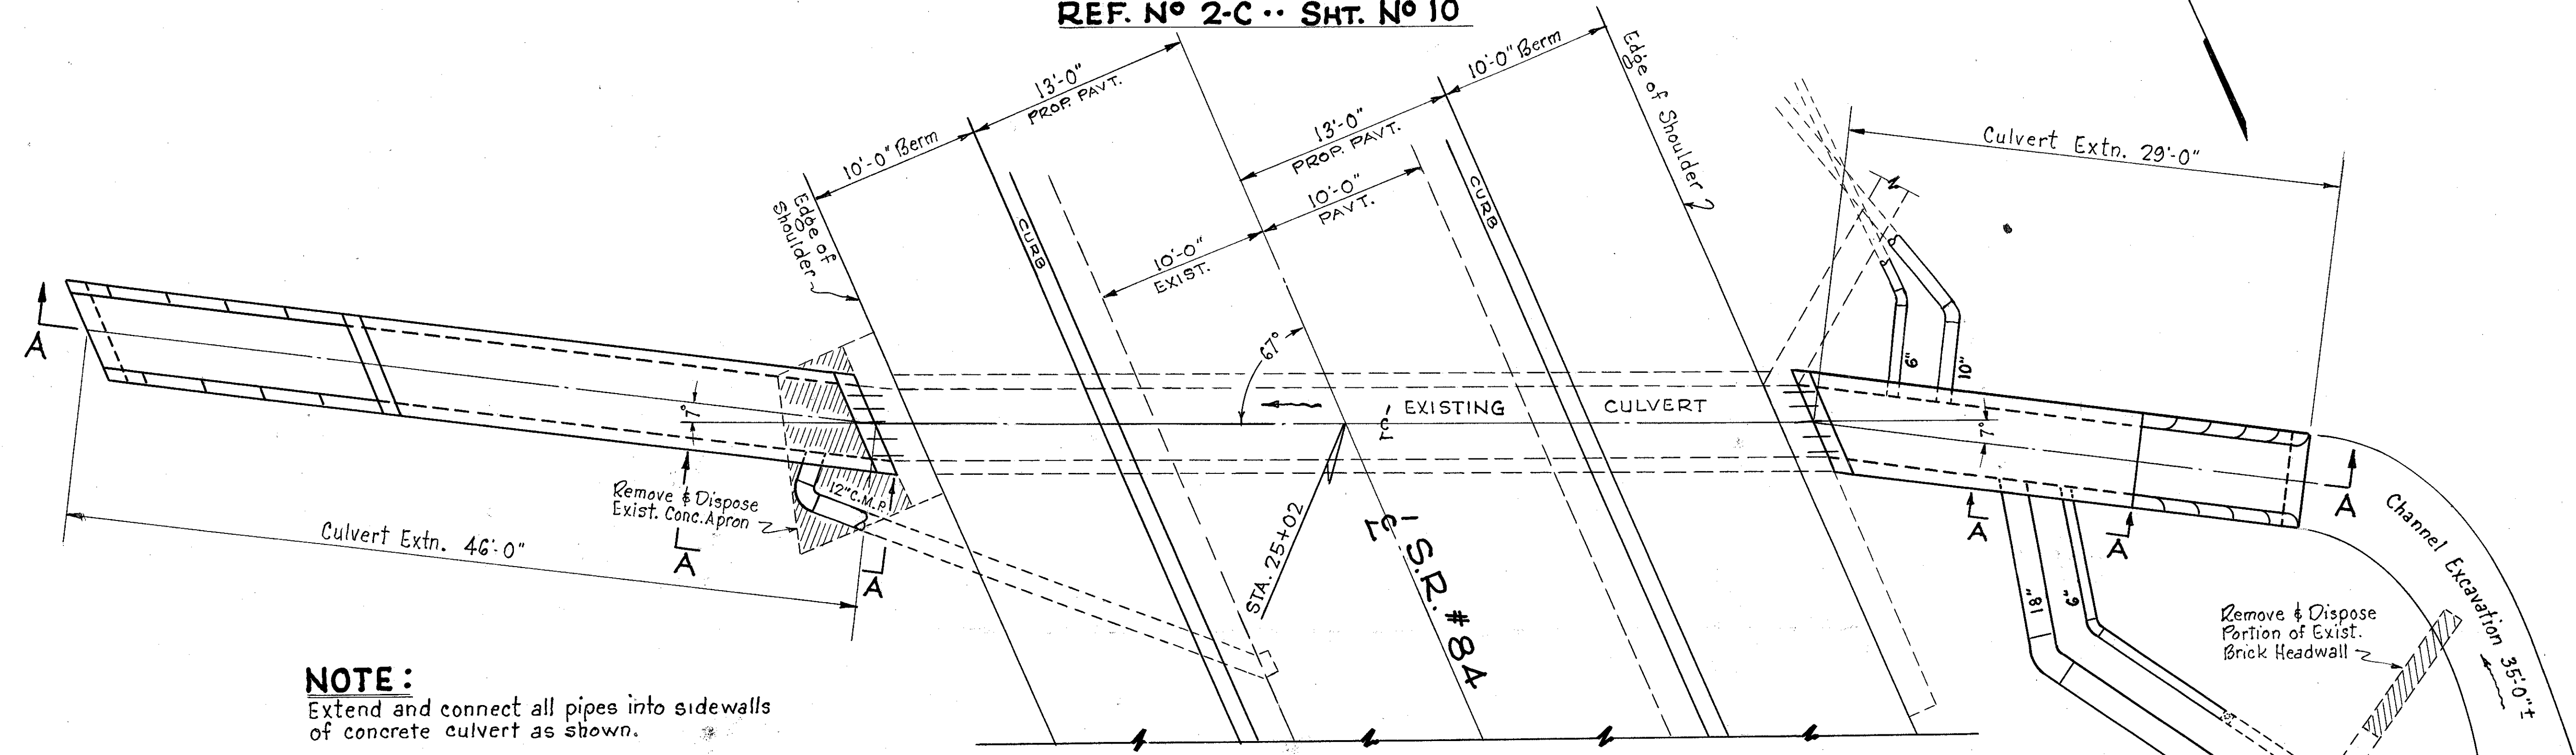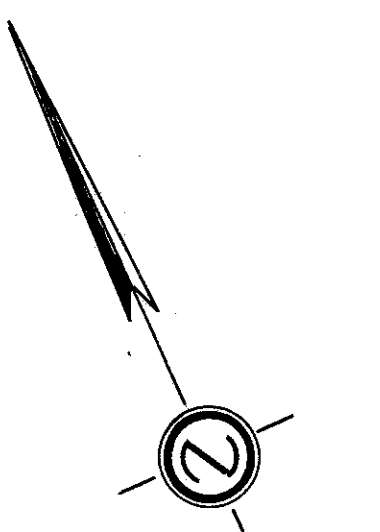

NOTE:
Extend and connect all pipes into sidewalls of concrete culvert as shown.

PLAN

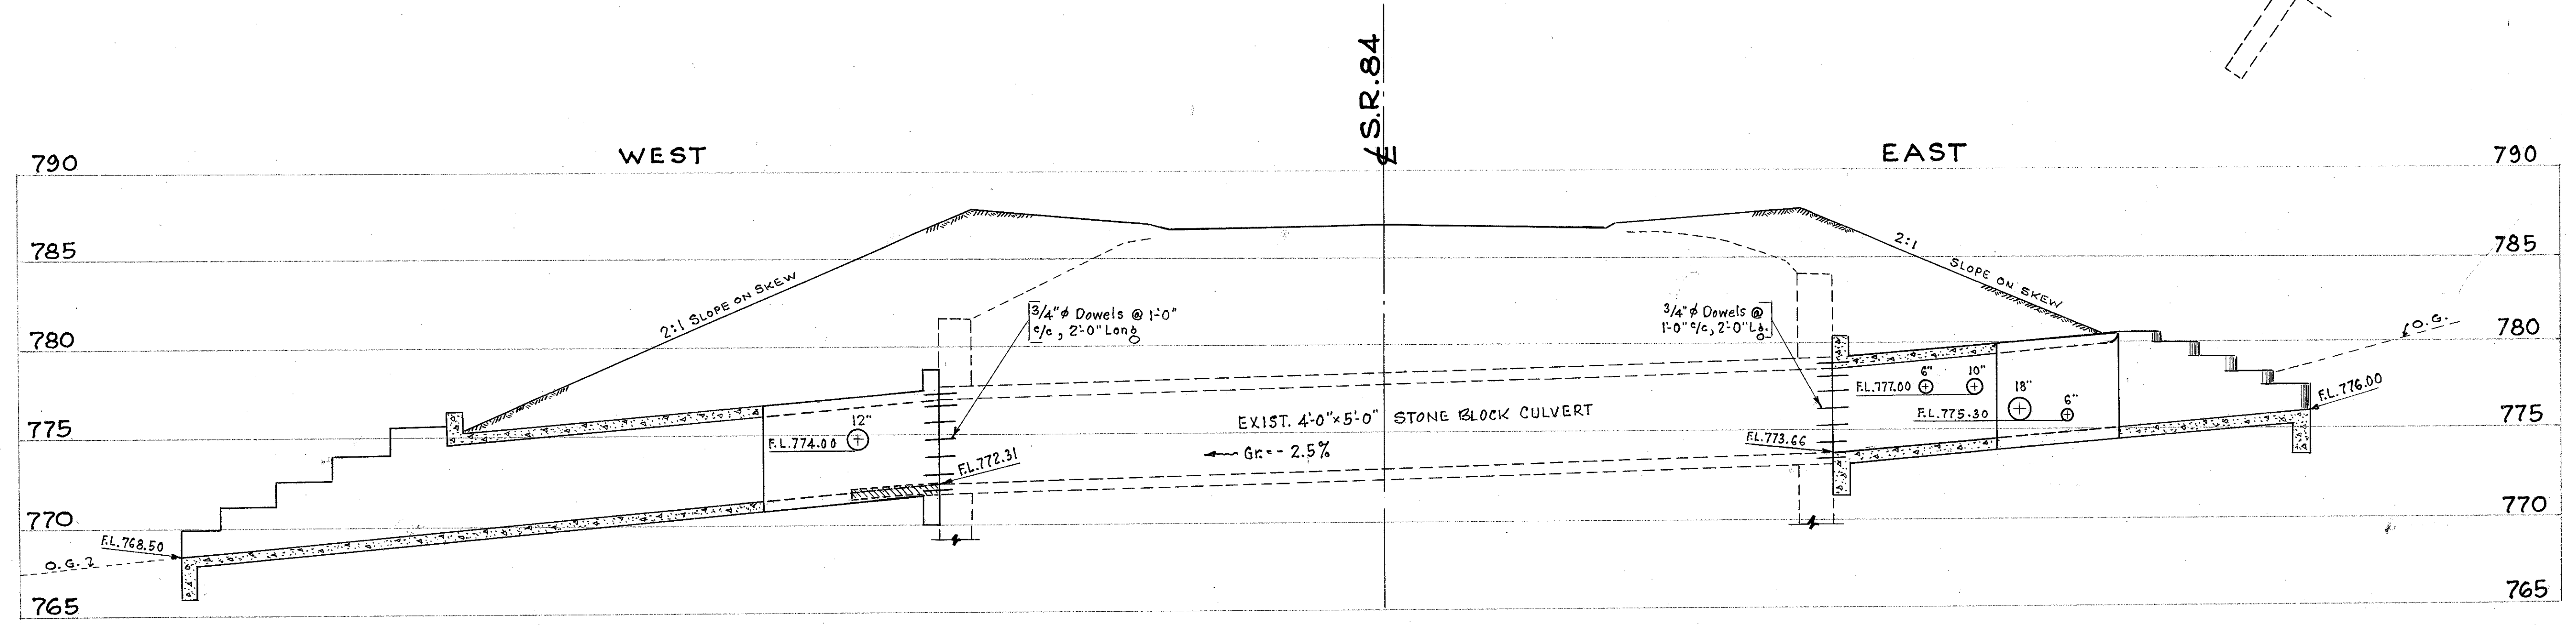

SECTION A-A