


End Area	Cu. Yds.	Cut	Fill
22.0	4.8		
	81.5	17.2	
22.0	4.5		
	90.4	18.3	
26.8	5.4		
	76.3	18.3	
14.4	4.5		
	36.3	35.4	
5.2	14.6		
	26.3	47.8	
9.0	11.2		
	53.7	24.6	
20.0	2.1		
	10.4	9.4	
36.6	3.0		
	98.1	52.6	
16.4	25.4		
	30.4	166.3	
0.0	6.4		
	0.0	177.4	

7731 cu yds
Exc Emb +2.5% (1.83)
Emb +2.5% (1.83)


30 25 20 15 10 5 ± 5 10 15 20 25 30

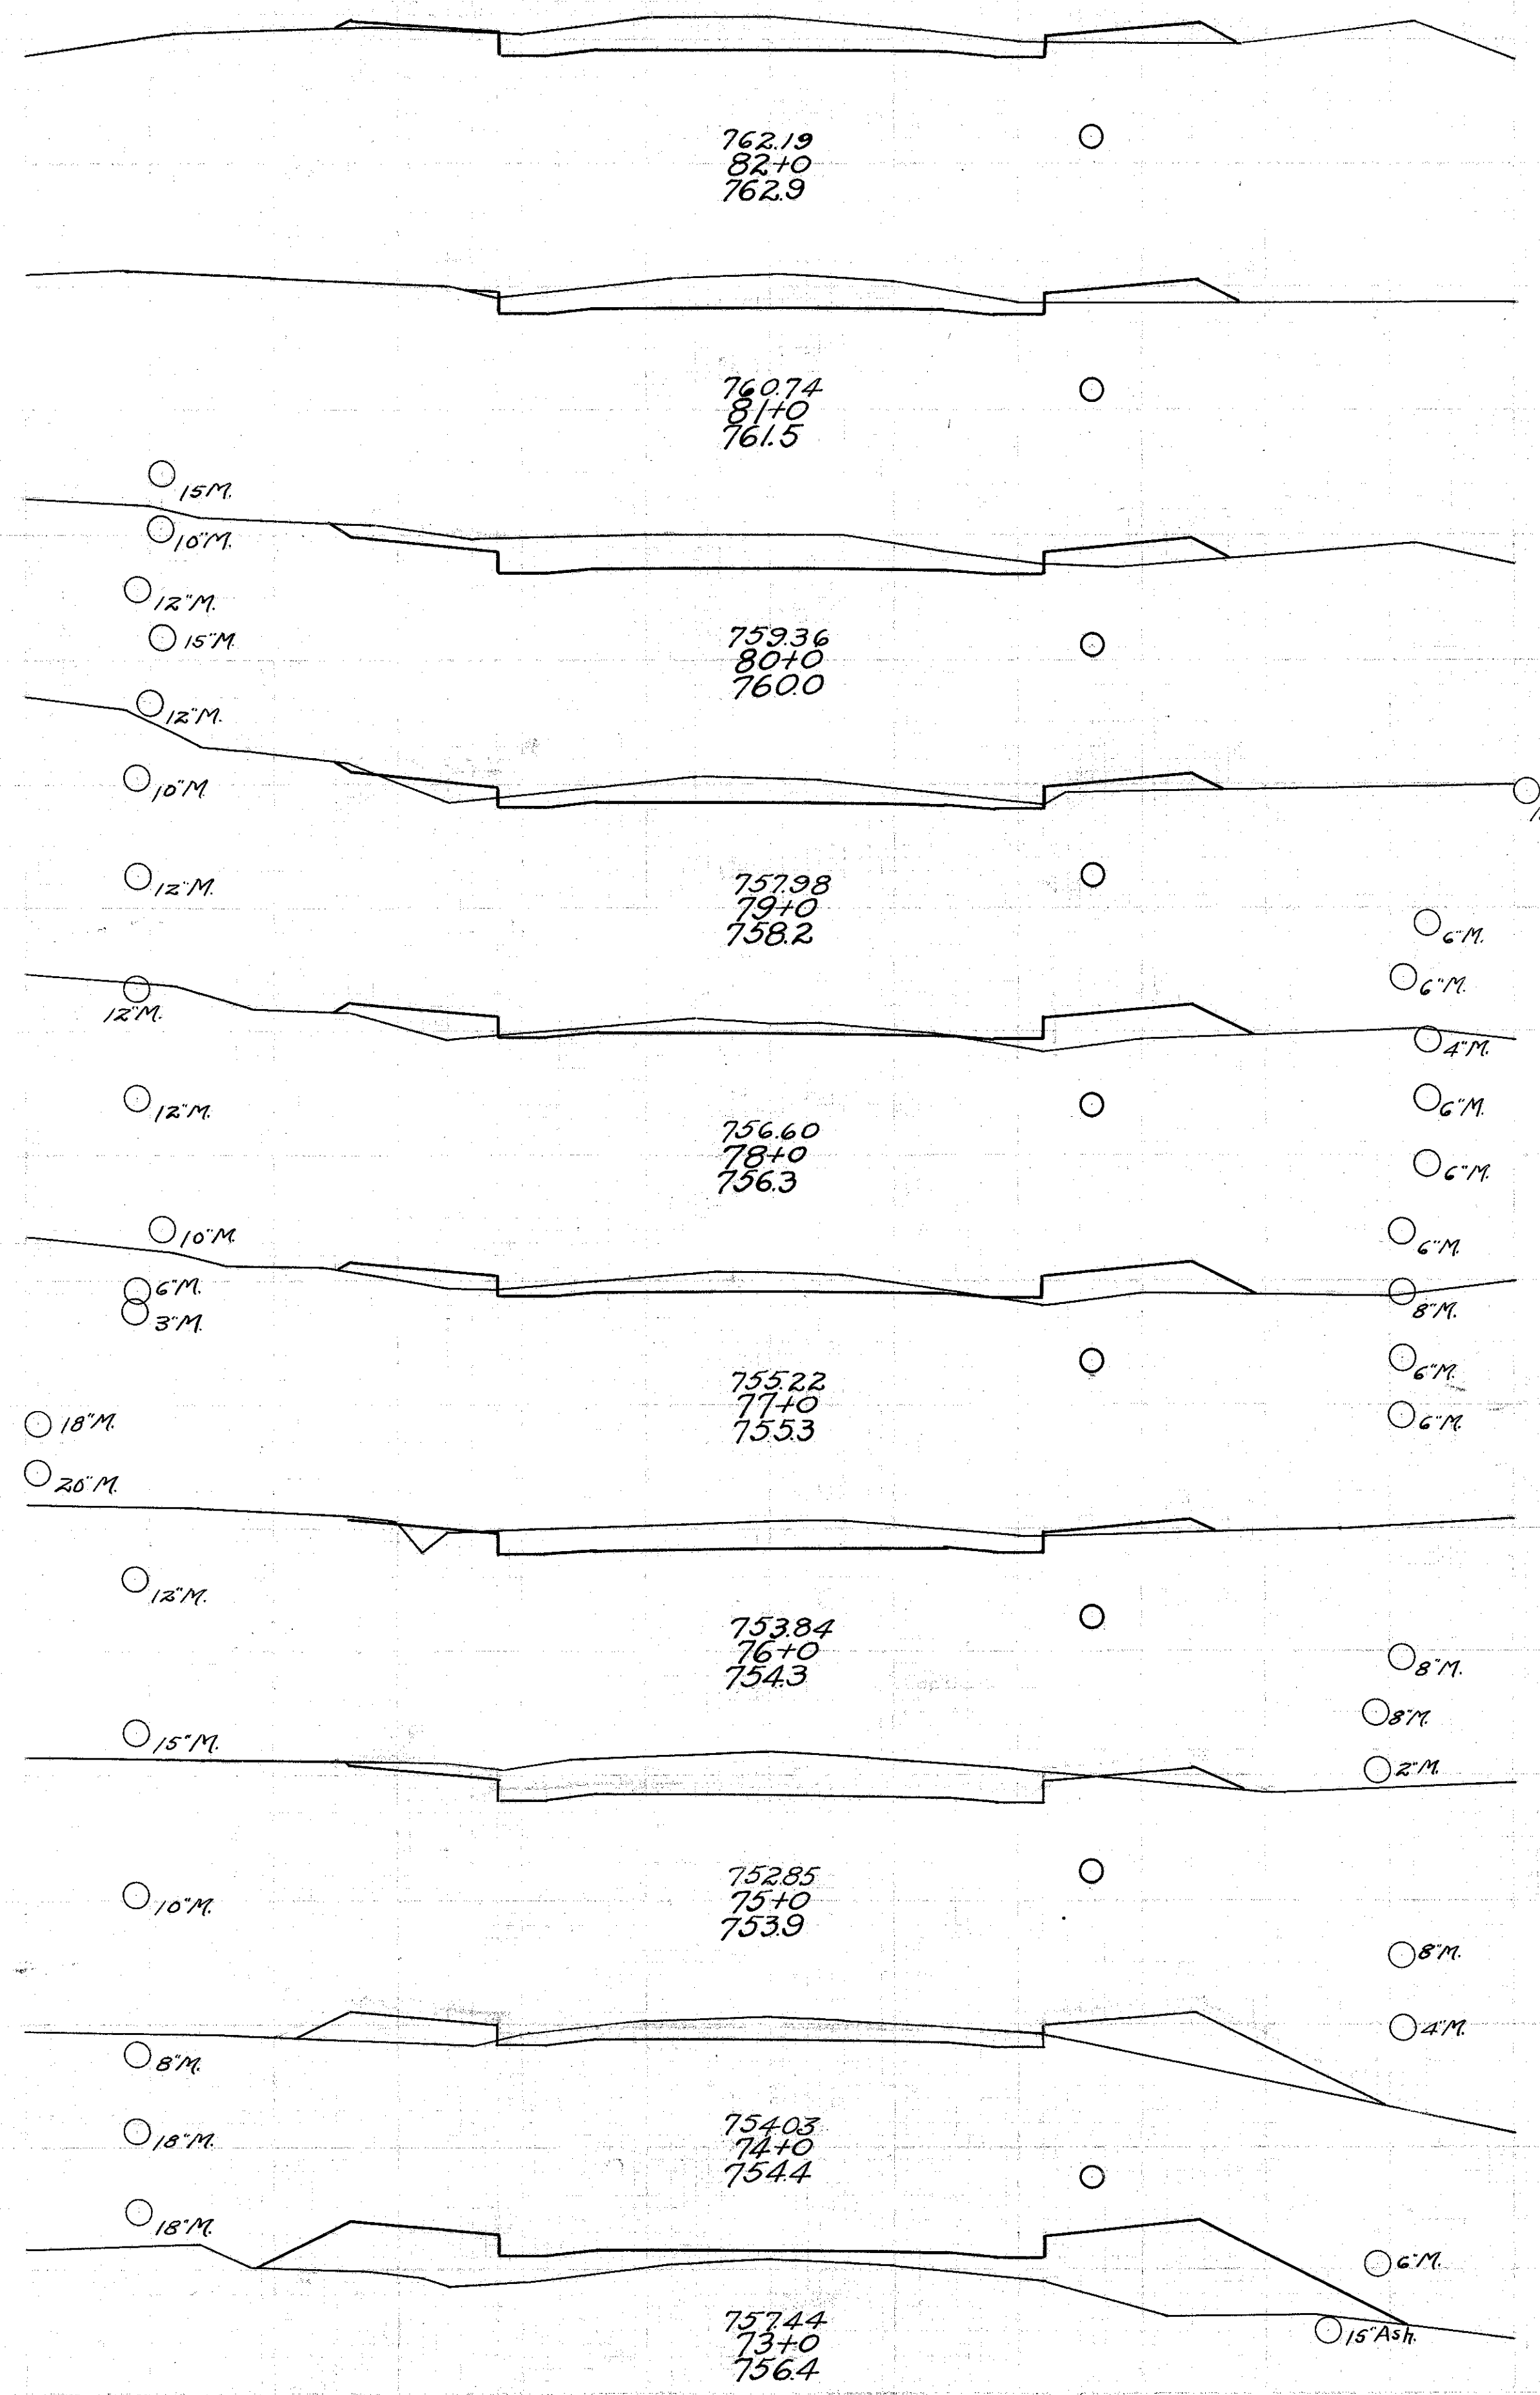

End Area	Cu. Yds.	Cut	Fill
14.0	12.2		
	19.7	26.3	
7.2	16.2		
	22.8	38.7	
5.1	4.7		
	23.0	6.1	
12.6	0.0		
	59.4	0.0	
45.8	0.0		
	102.5	0.4	
28.0	0.3		
	106.3	1.9	
29.4	0.7		
	85.2	3.7	
16.6	1.3		
	57.4	5.7	
14.4	1.8		
	57.8	6.7	
16.8	1.8		
	71.9	12.2	

7791 cu yds
Exc Emb +2.5% (1.70)
Emb +2.5% (1.70)

30 25 20 15 10 5 ± 5 10 15 20 25 30

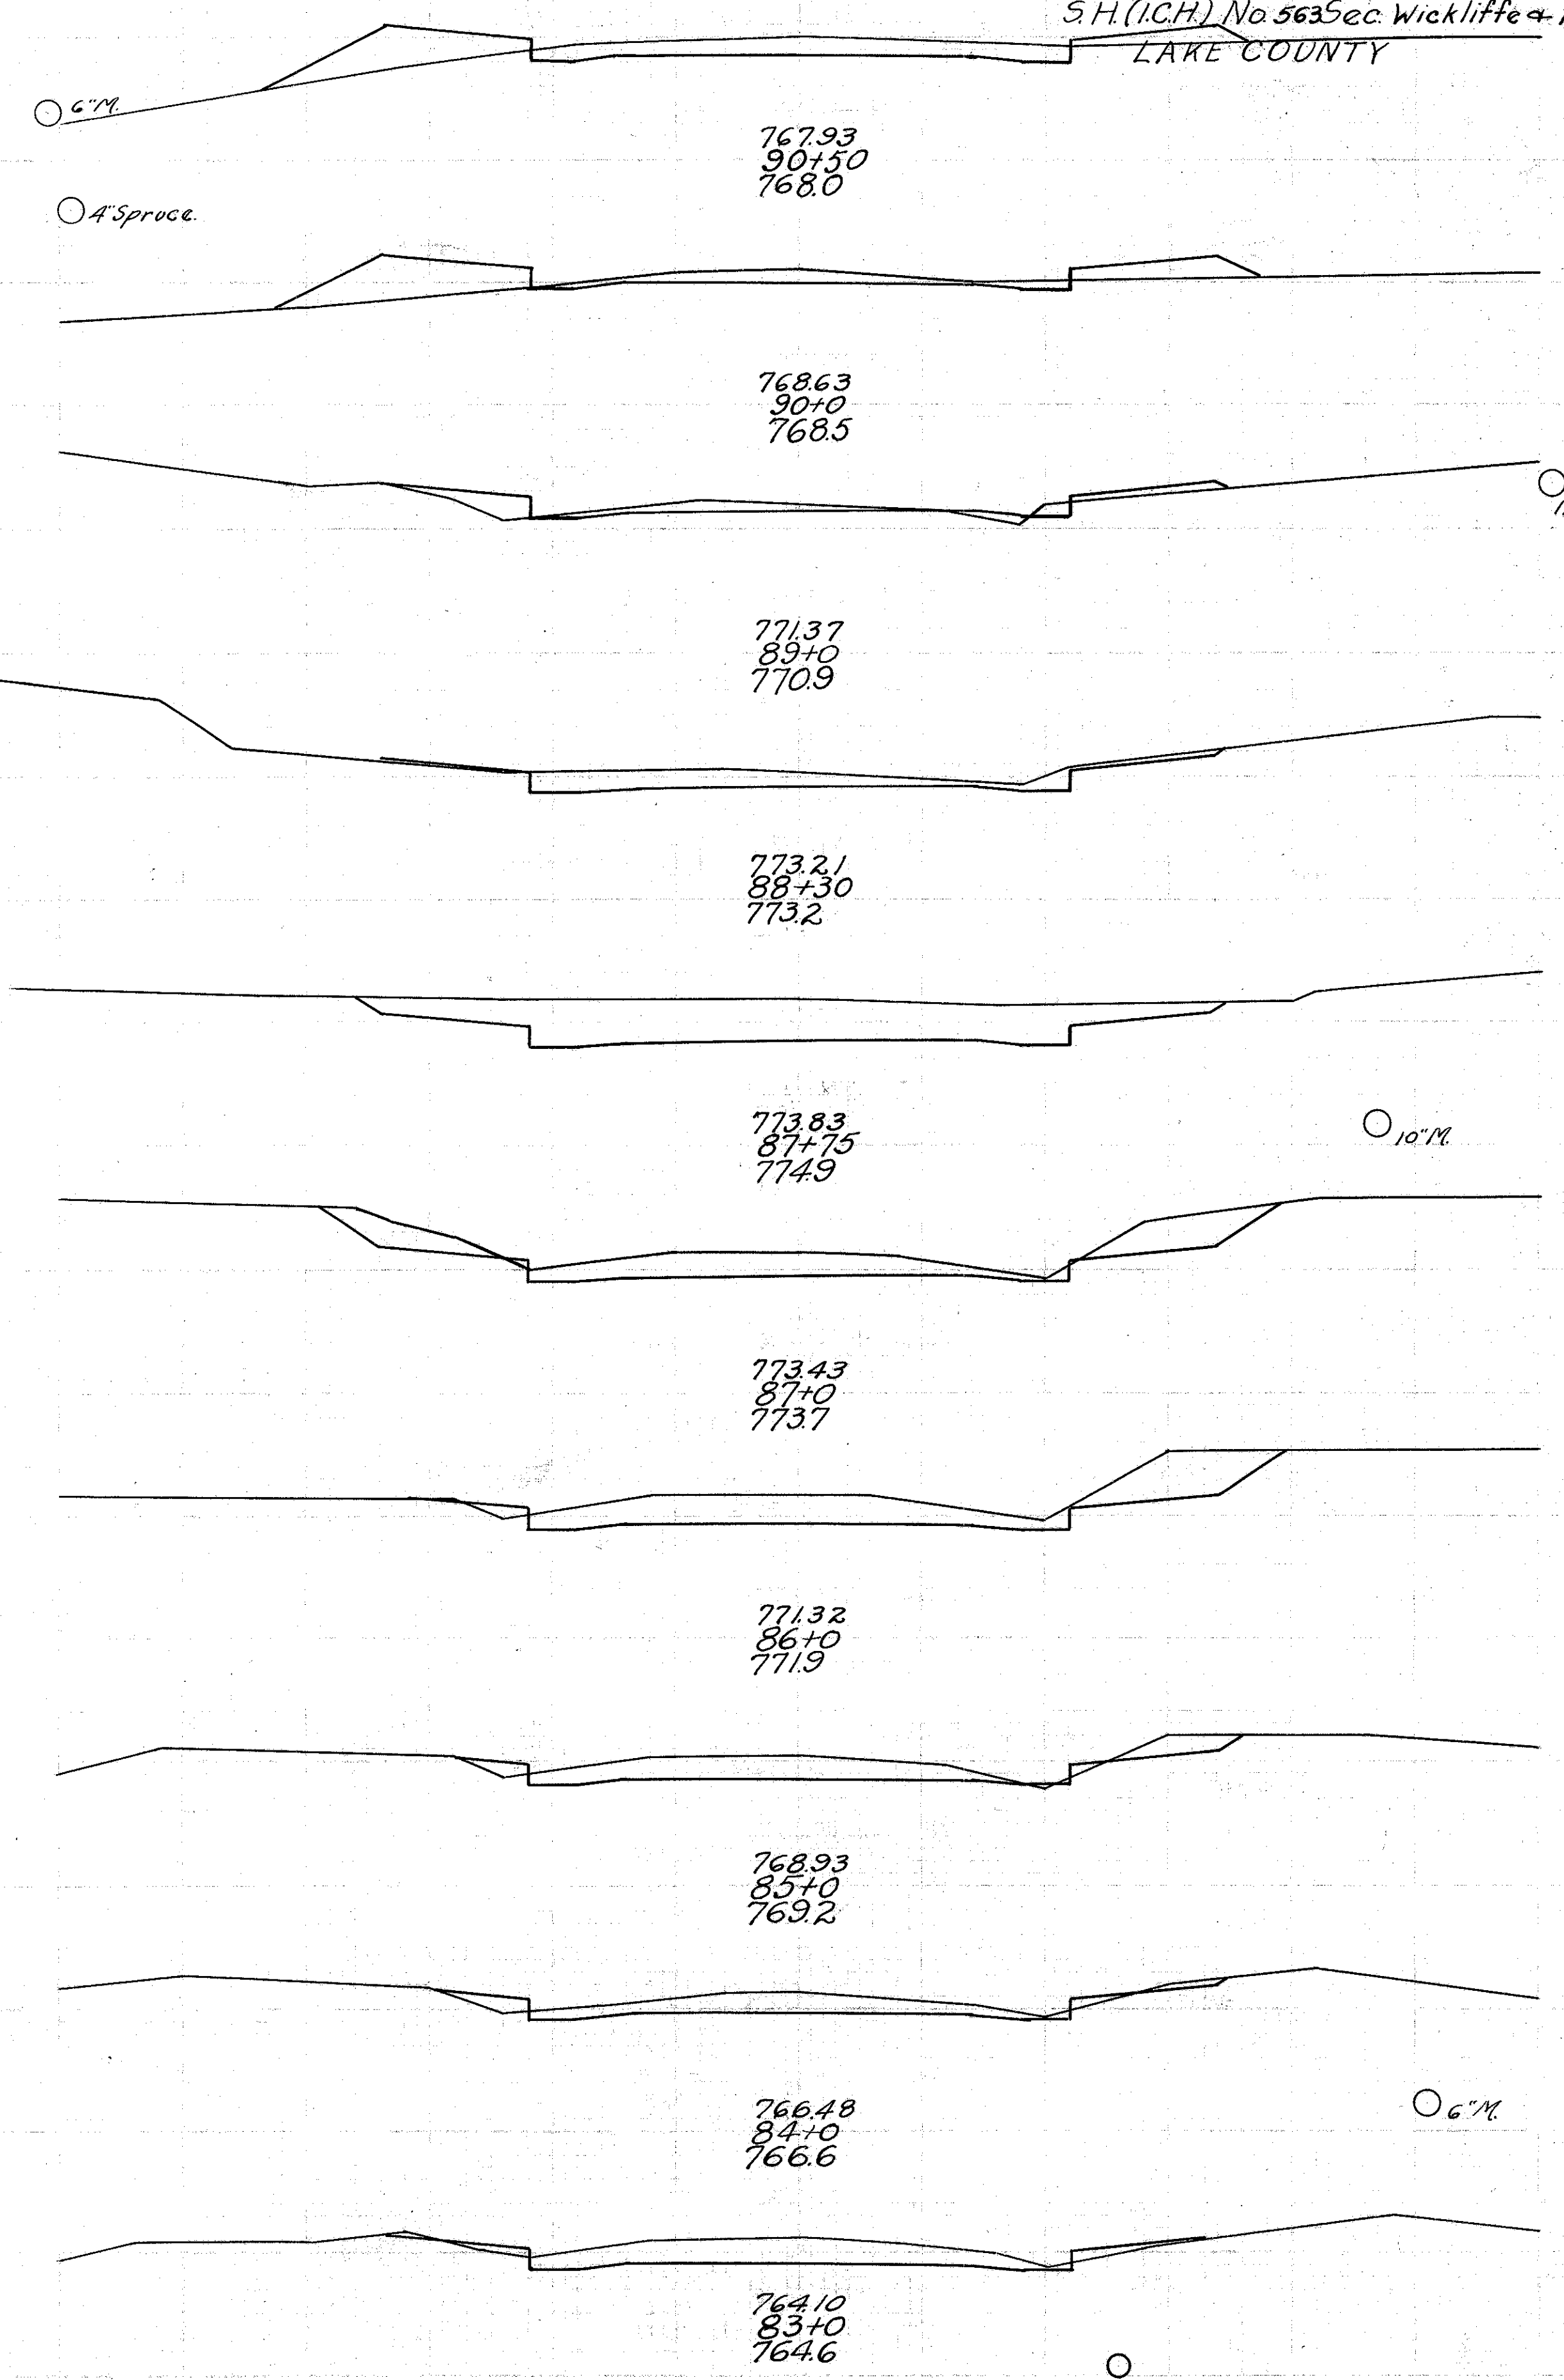

FED. RD. DIST. NO.	STATE	FED. AID PROJECT	FISCAL YEAR
	OHIO		15/34

S.H. (I.C.H.) No. 563 Sec. Wickliffe + B
LAKE COUNTY