



End Area	Cu. Yds.	End Area	Cu. Yds.
Cut	Fill	Cut	Fill
15.2	4.7		
		470	25.4
10.2	9.0		
		370	28.3
9.8	6.4		
		138	11.1
5.1	5.6		
		22.2	7.2
18.8	2.1		
		603	2.0
4.64	0.0		
		873	0.0
4.78	0.0		
		101.5	4.4
7.0	2.4		
		31.5	25.2
10.0	11.2		
		22.2	21.7

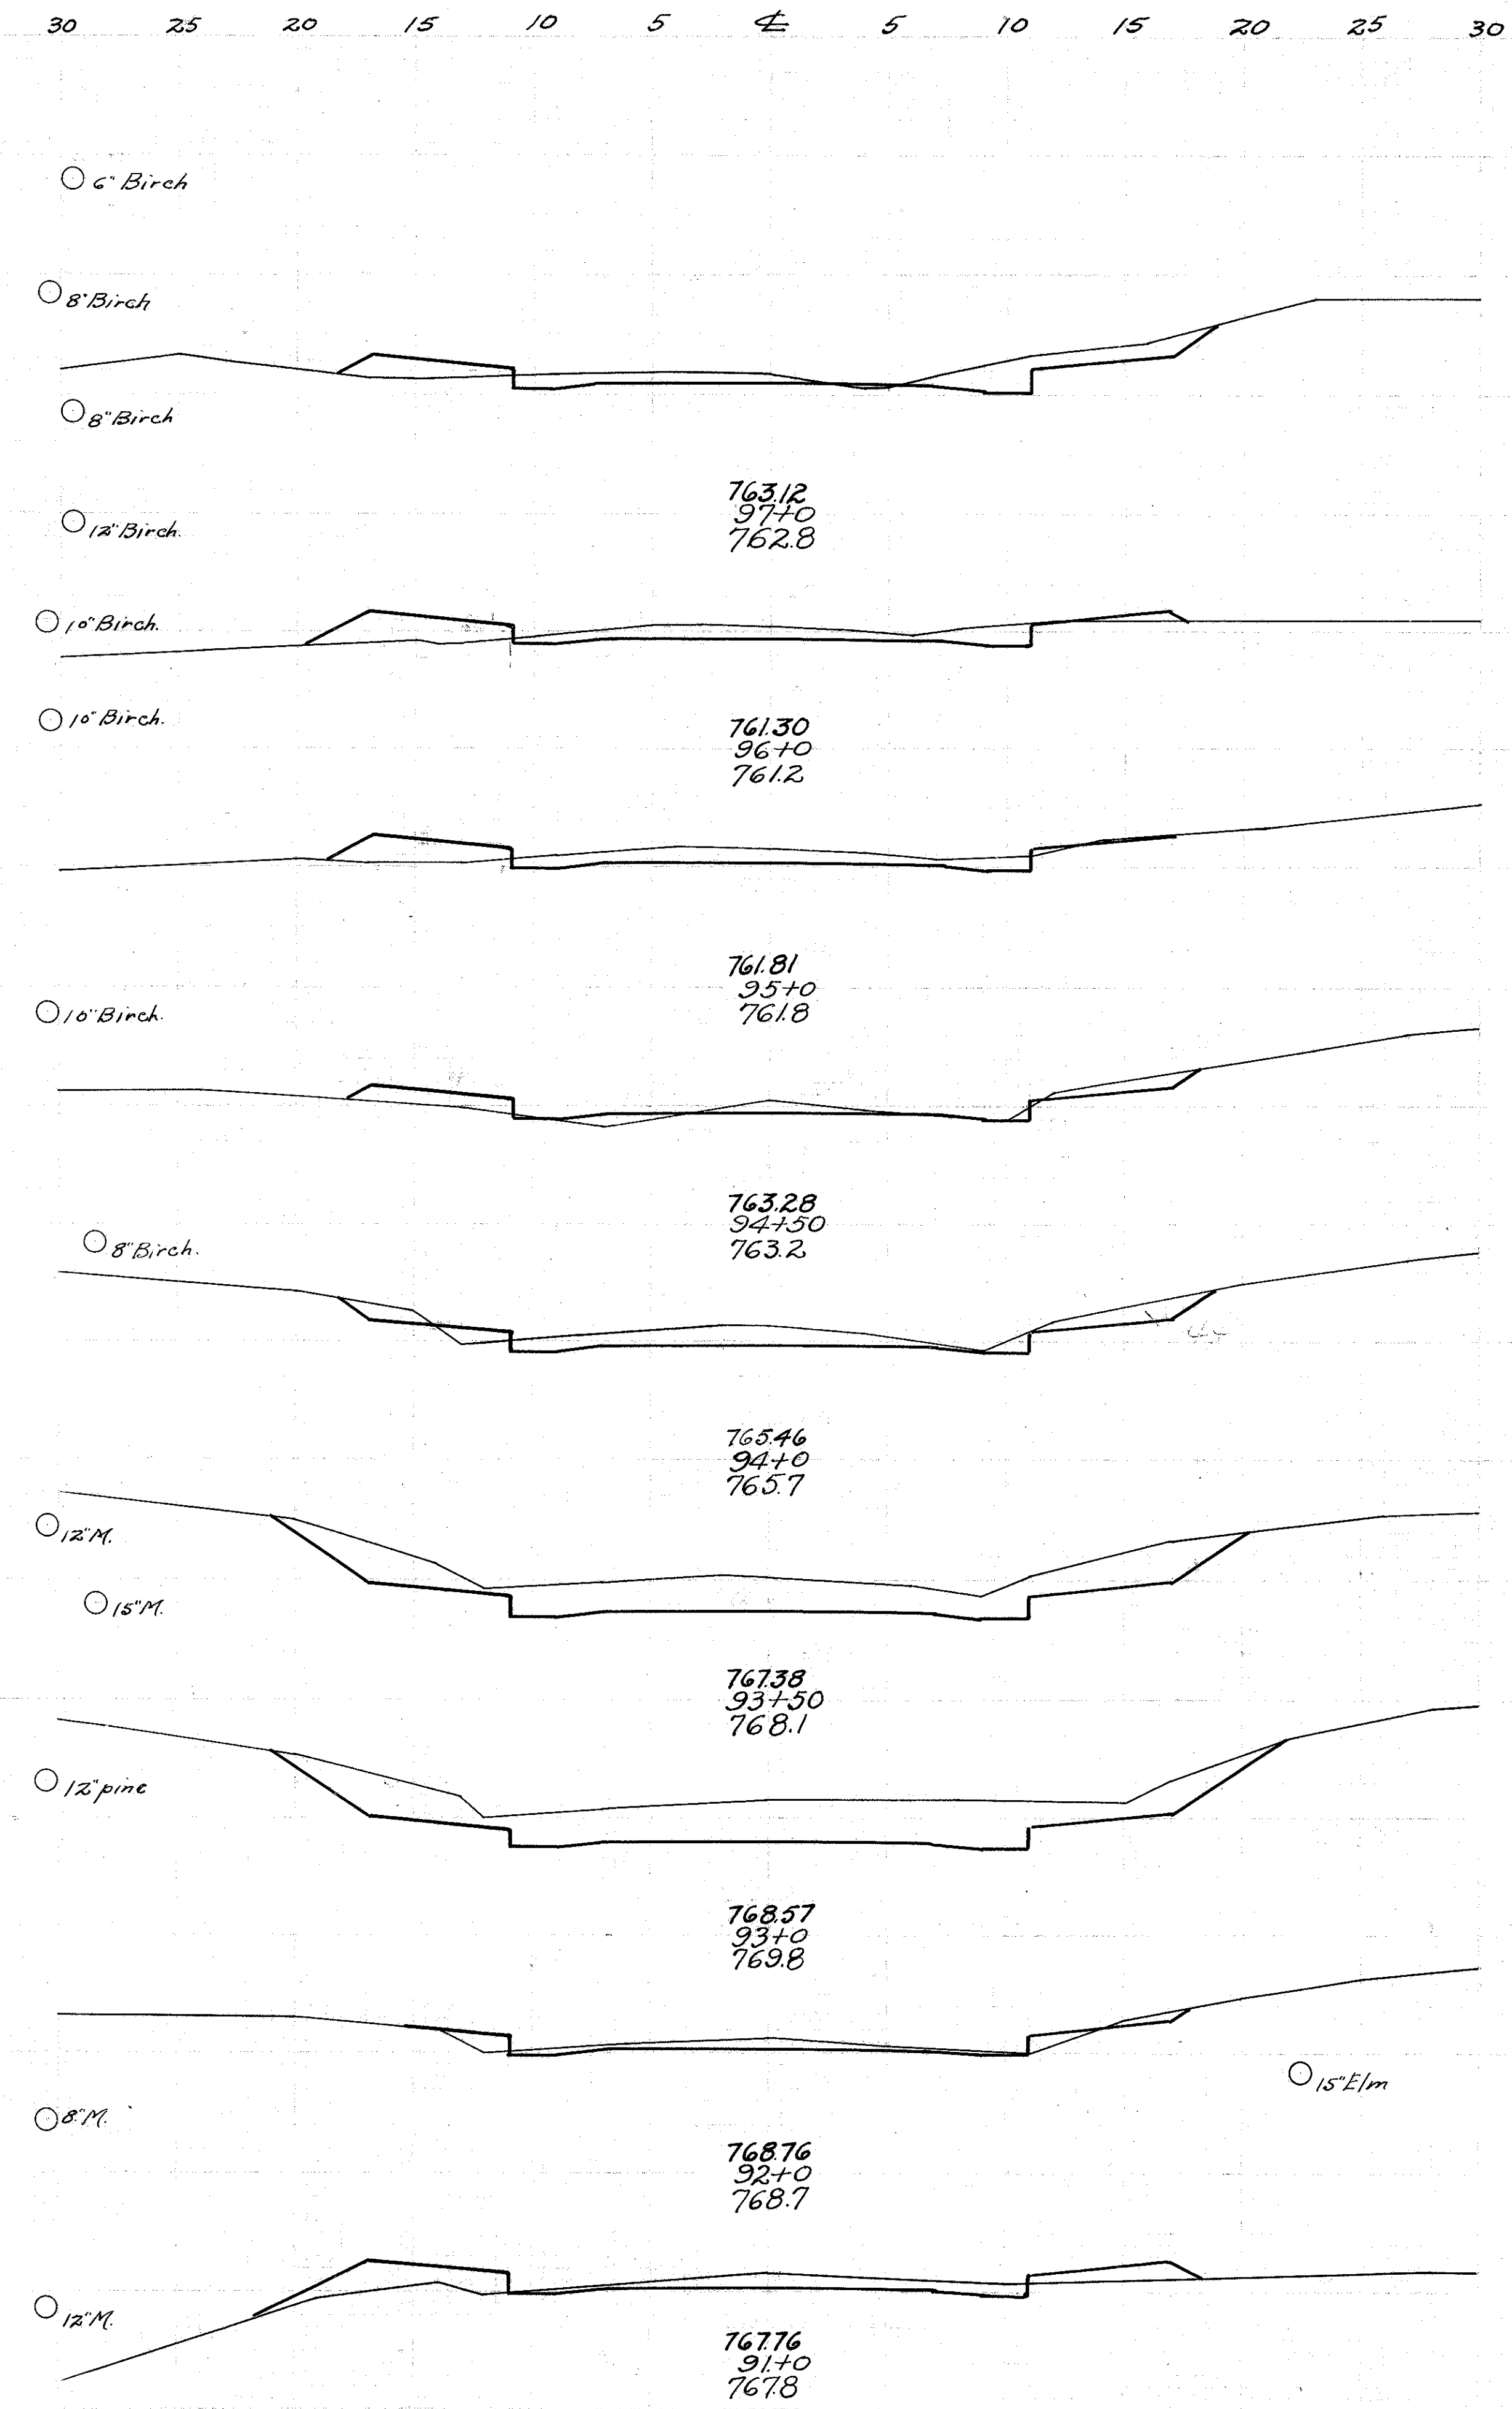

End Area	Cu. Yds.	End Area	Cu. Yds.
Cut	Fill	Cut	Fill
69.4	0.0		
		247.1	2.2
64.0	1.2		
		109.6	3.0
54.4	1.9		
		60.9	9.5
11.4	8.4		
		10.5	49.3
0.0	44.8		
		0.0	75.5
		0.0	125.9
		0.0	50.4
0.0	91.2		
		0.0	171.1
0.0	93.6		
		0.0	103.1
0.0	17.8		
		94.1	38.5
50.8	3.0		
		208.2	6.5
61.6	0.5		
		142.2	8.6

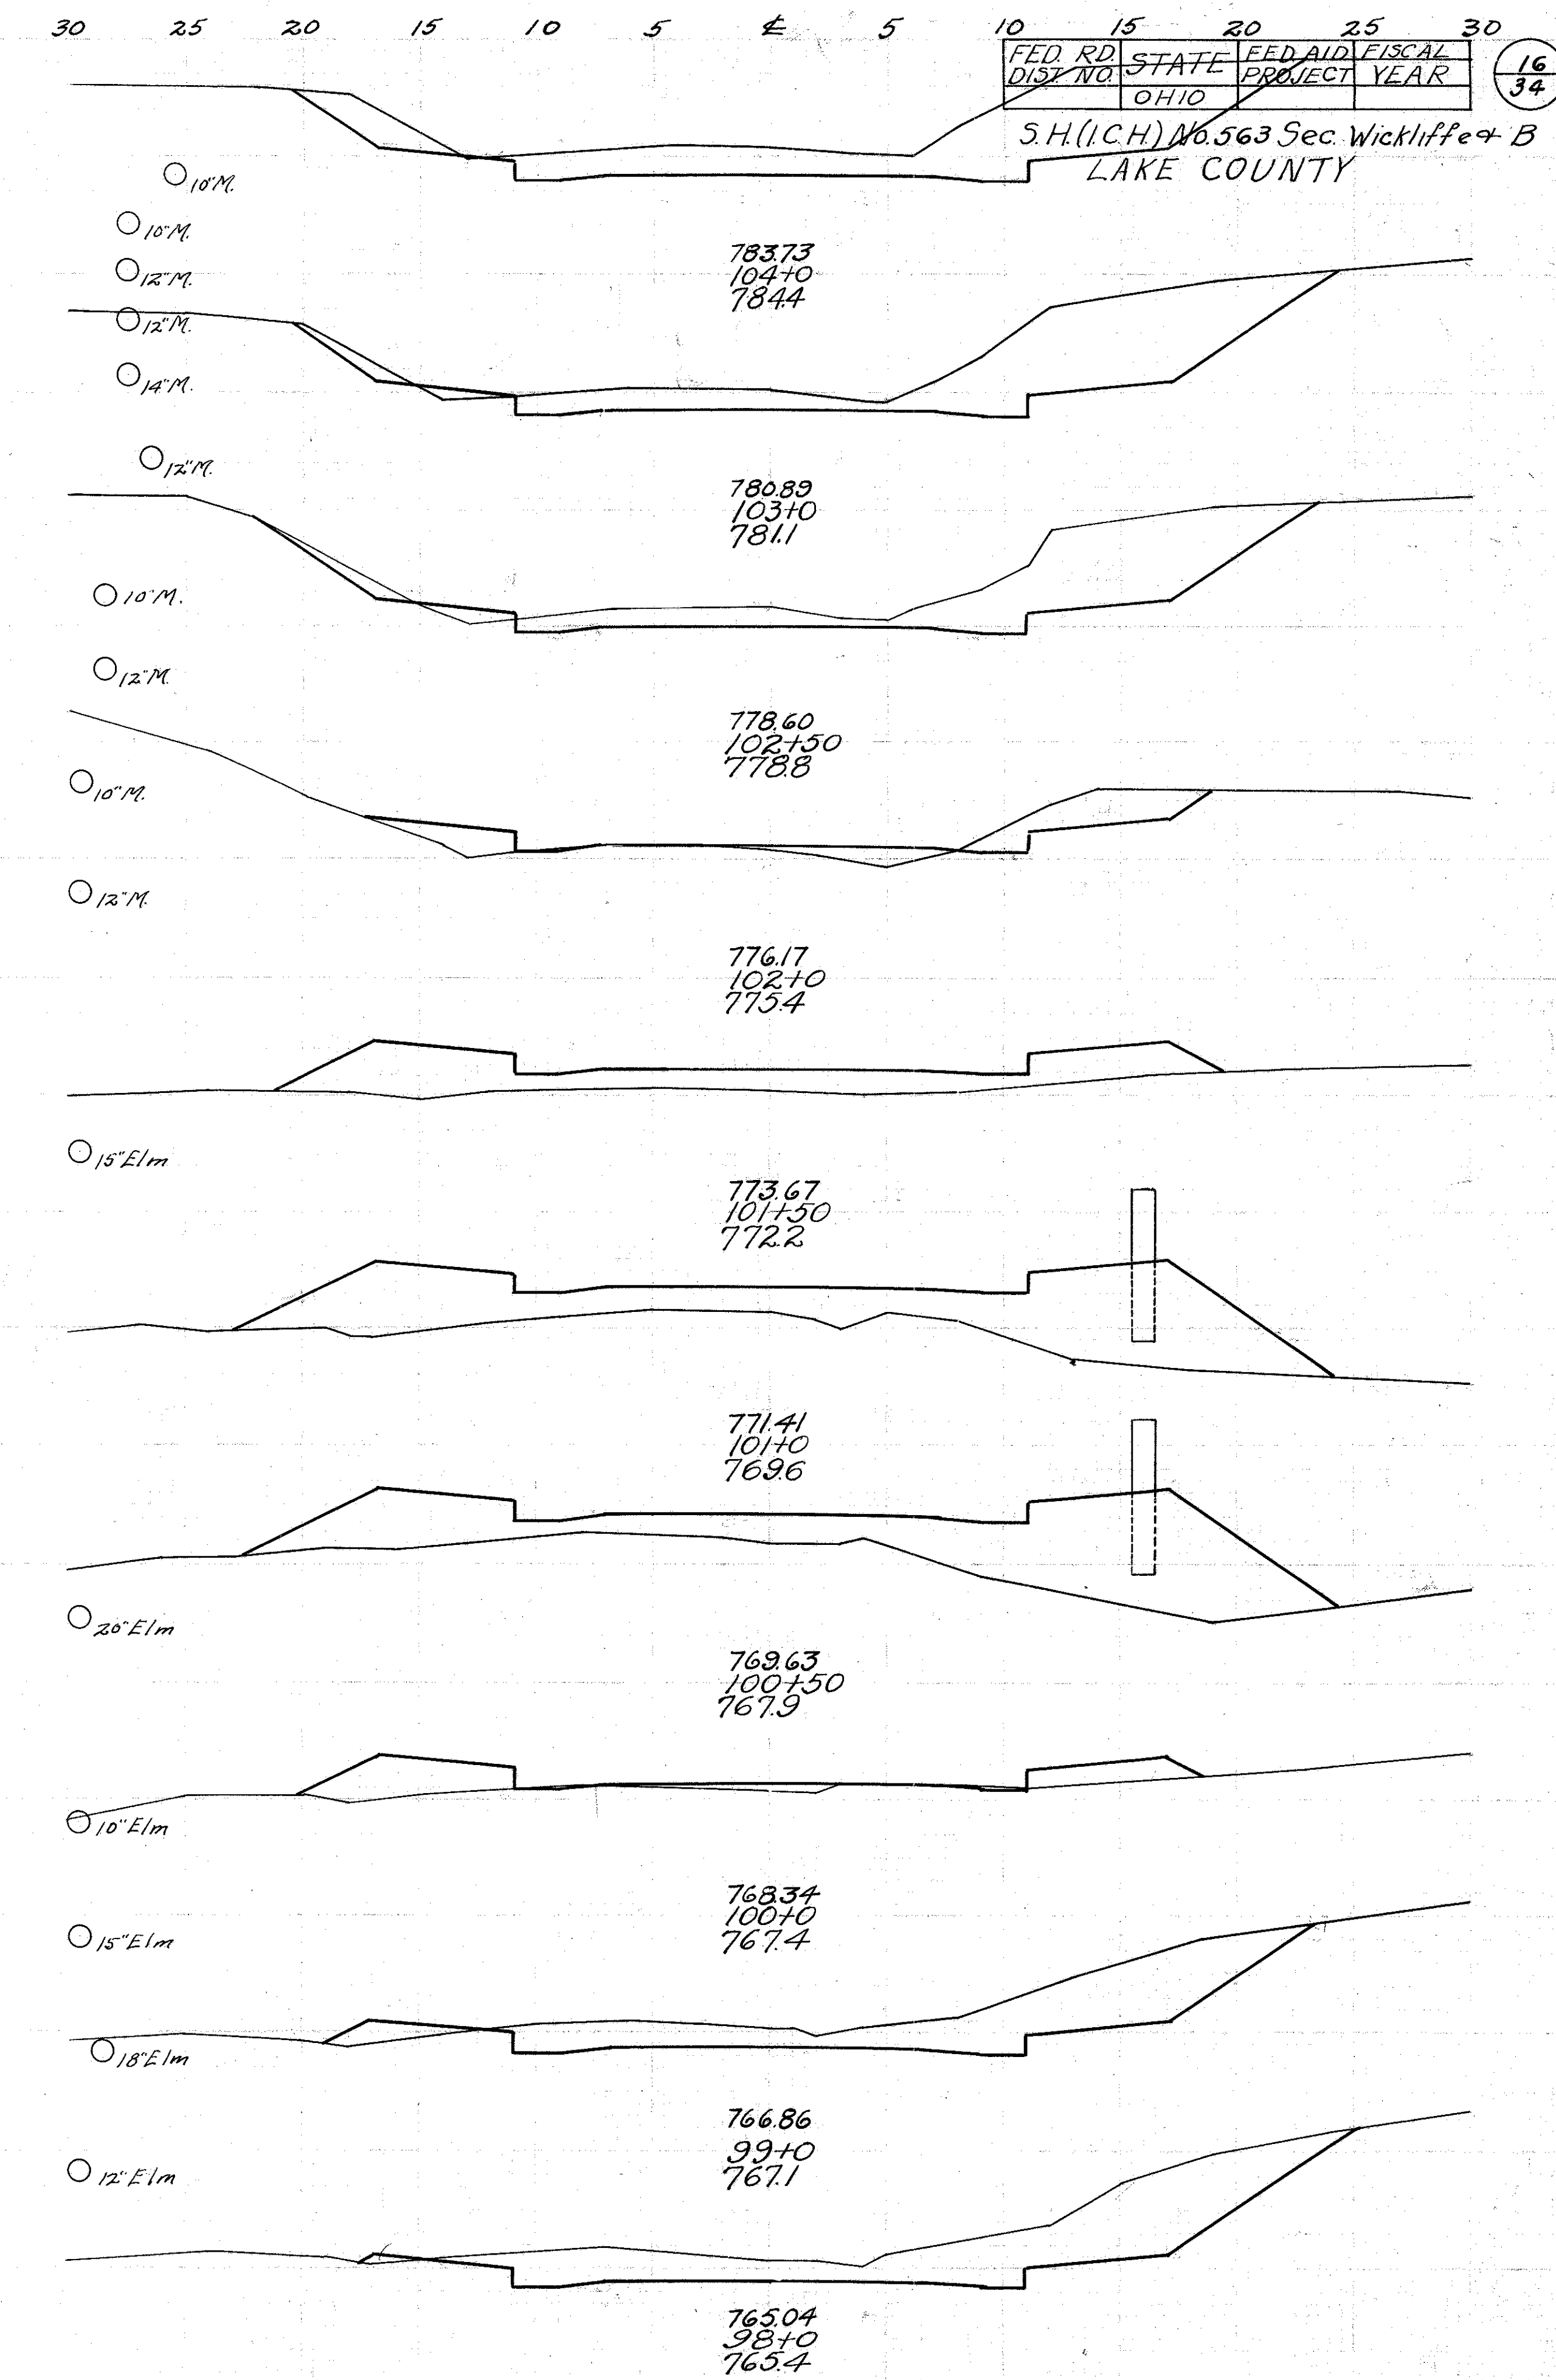

FED. RD. DIST. NO.	STATE	FED. AID. PROJECT	FISCAL YEAR
	OHIO		

S.H.(I.C.H.) No. 563 Sec. Wickliffe + B
LAKE COUNTY

16
34