



End Area	Cu. Yds.	End Area	Cu. Yds.
Cut	Fill	Cut	Fill
22.8	11.0		
	33.9	14.6	
13.8	4.8		
	6.1	10.7	
19.2	1.0		
	35.9	27.6	
0.2	13.9		
	14.4	42.8	
7.6	9.2		
	50.7	33.7	
19.8	9.0		
	64.1	61.5	
14.8	24.3		
	29.3	78.5	
1.0	18.2		
	37.0	37.8	
19.0	2.2		
	114.4	0.9	
6.35	0.0		
	61.5	0.0	

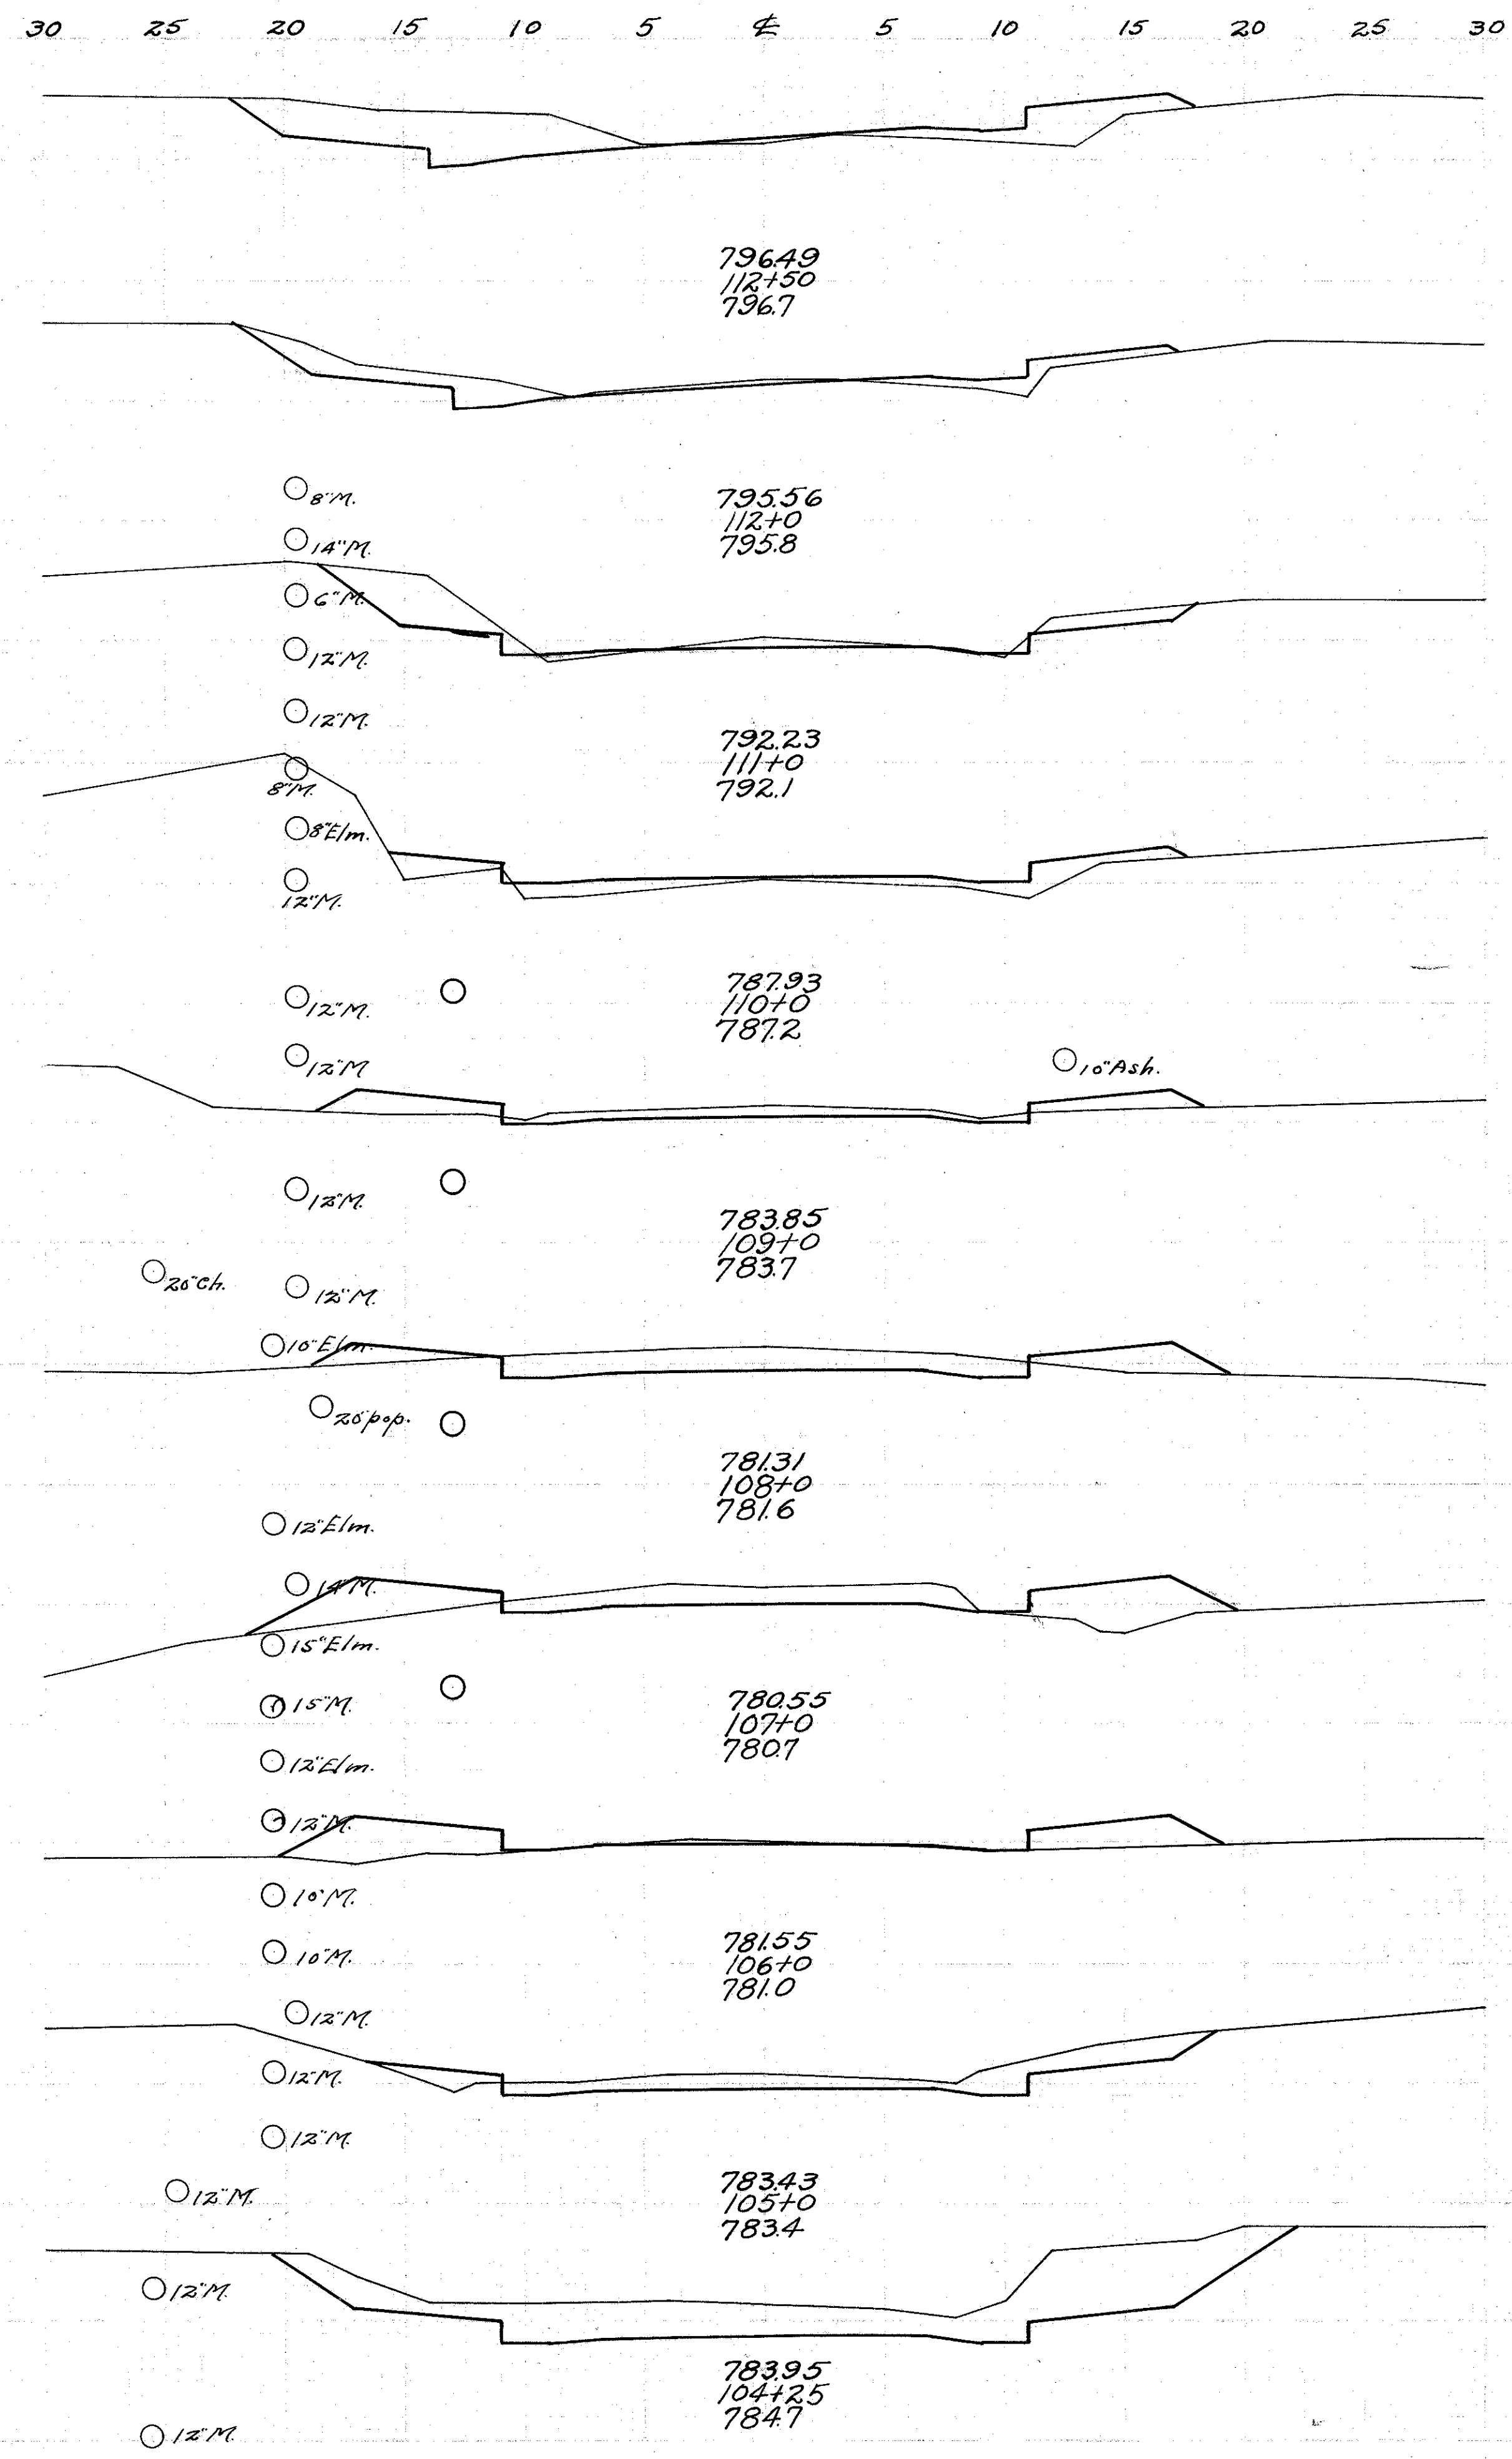

End Area	Cu. Yds.	End Area	Cu. Yds.
Cut	Fill	Cut	Fill
101.6	0.0		
	301.9	0.0	
61.4	0.0		
	163.3	3.3	
26.8	1.8		
	96.7	4.8	
25.4	0.8		
	111.5	2.0	
34.8	0.3		
	63.7	2.5	
34.0	2.4		
	36.5	14.0	
5.4	12.8		
	10.7	91.1	
0.4	36.4		
	3.2	54.6	
3.0	22.6		
	17.6	31.8	
16.0	11.8		
	35.9	21.1	

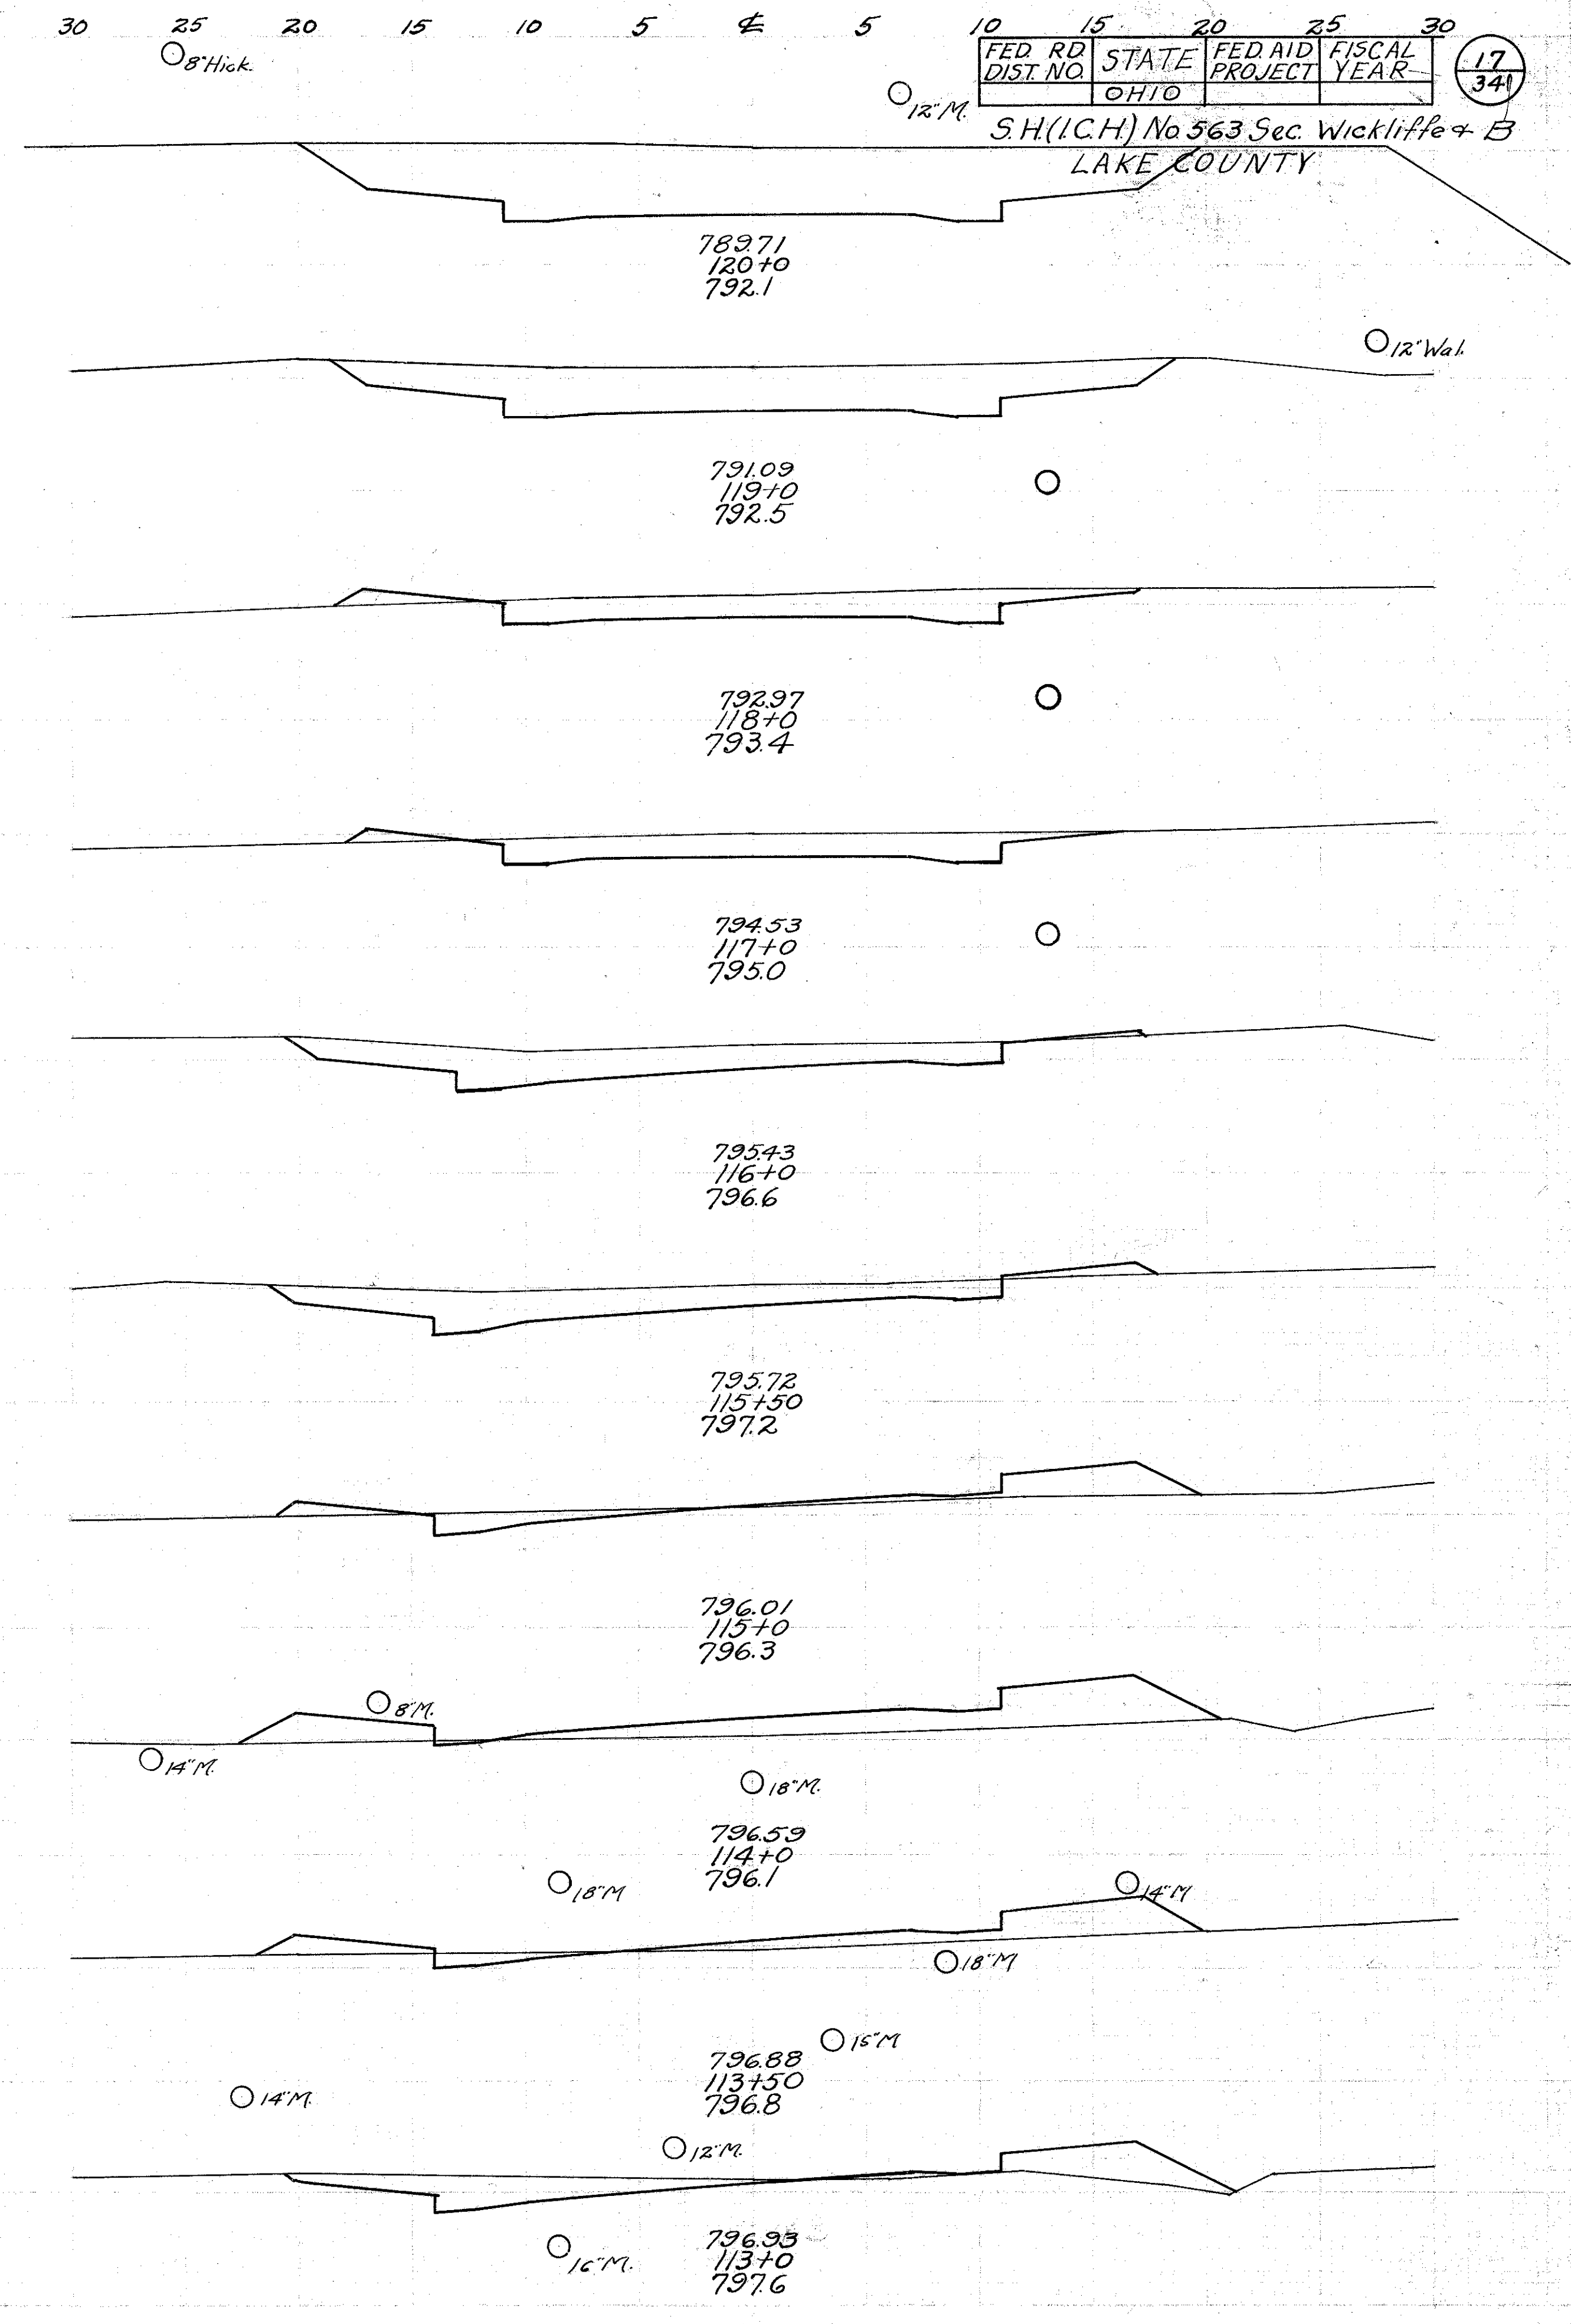

FED. RD. DIST. NO.	STATE	FED. AID PROJECT	FISCAL YEAR
	OHIO		17

341

S.H.(I.C.H) No 363 Sec. Wickliffe + B  
LAKE COUNTY

100 cu yds  
2100  
3575  
EMB 1.85%