



End Area	Cu. Yds.	Exc.	Emb.	Embr 25%
Cut	Fill	Cut	Fill	
342	4.4			
	111.5	12.6		
260	2.4			
	974	10.0		
266	3.0			
	793	15.2		
162	5.2			
	1026	13.3		
392	2.0			
	1359	8.1		
342	2.4			
	885	20.7		
136	8.8			
	615	33.7		
196	9.4			
	704	27.4		
184	5.3			
	974	11.3		
342	0.8			
	848	31.5		

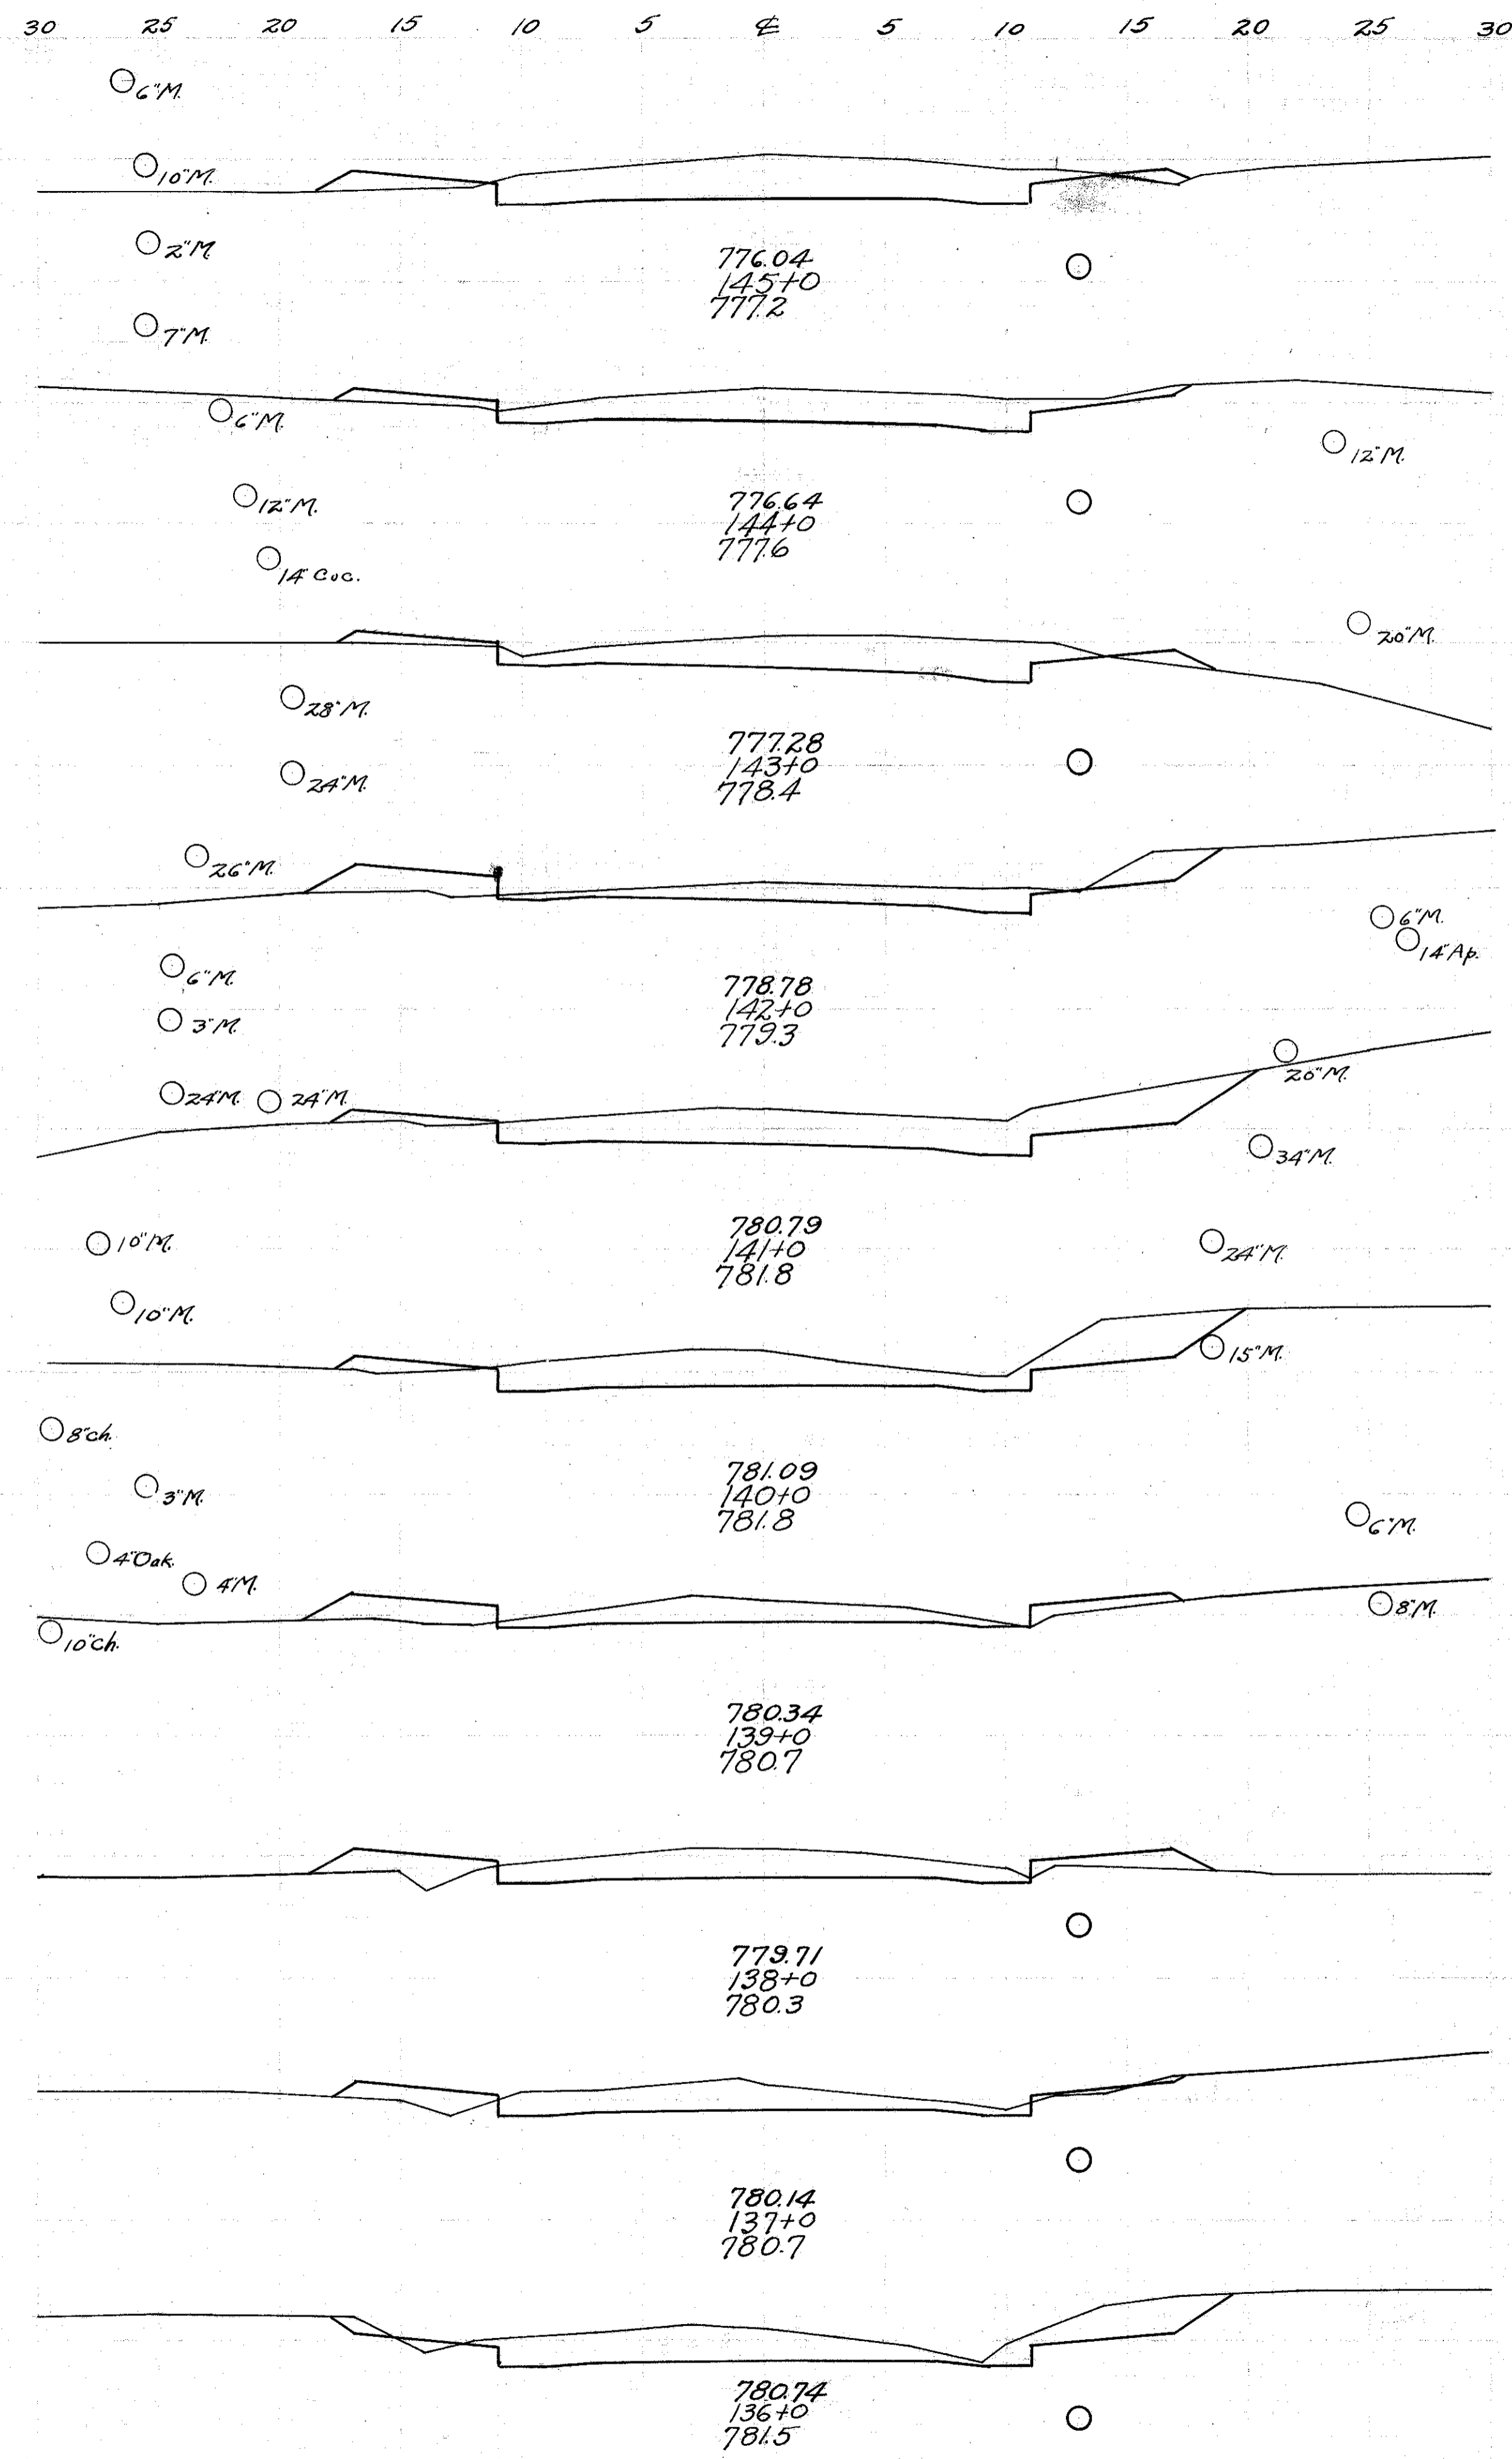

End Area	Cu. Yds.	Exc.	Emb.	Embr 25%
Cut	Fill	Cut	Fill	
13.2	15.4			
	48.0	36.7		
12.7	4.4			
	346	103.0		
6.0	51.2			
	18.5	121.1		
4.0	14.2			
	55.6	30.0		
26.0	2.0			
	44.2	3.3		
21.8	1.6			
	41.5	7.2		
23.0	6.2			
	98.1	17.8		
30.0	3.4			
	1489	9.3		
50.4	1.6			
	176.3	7.4		
44.8	2.4			
	1463	12.6		

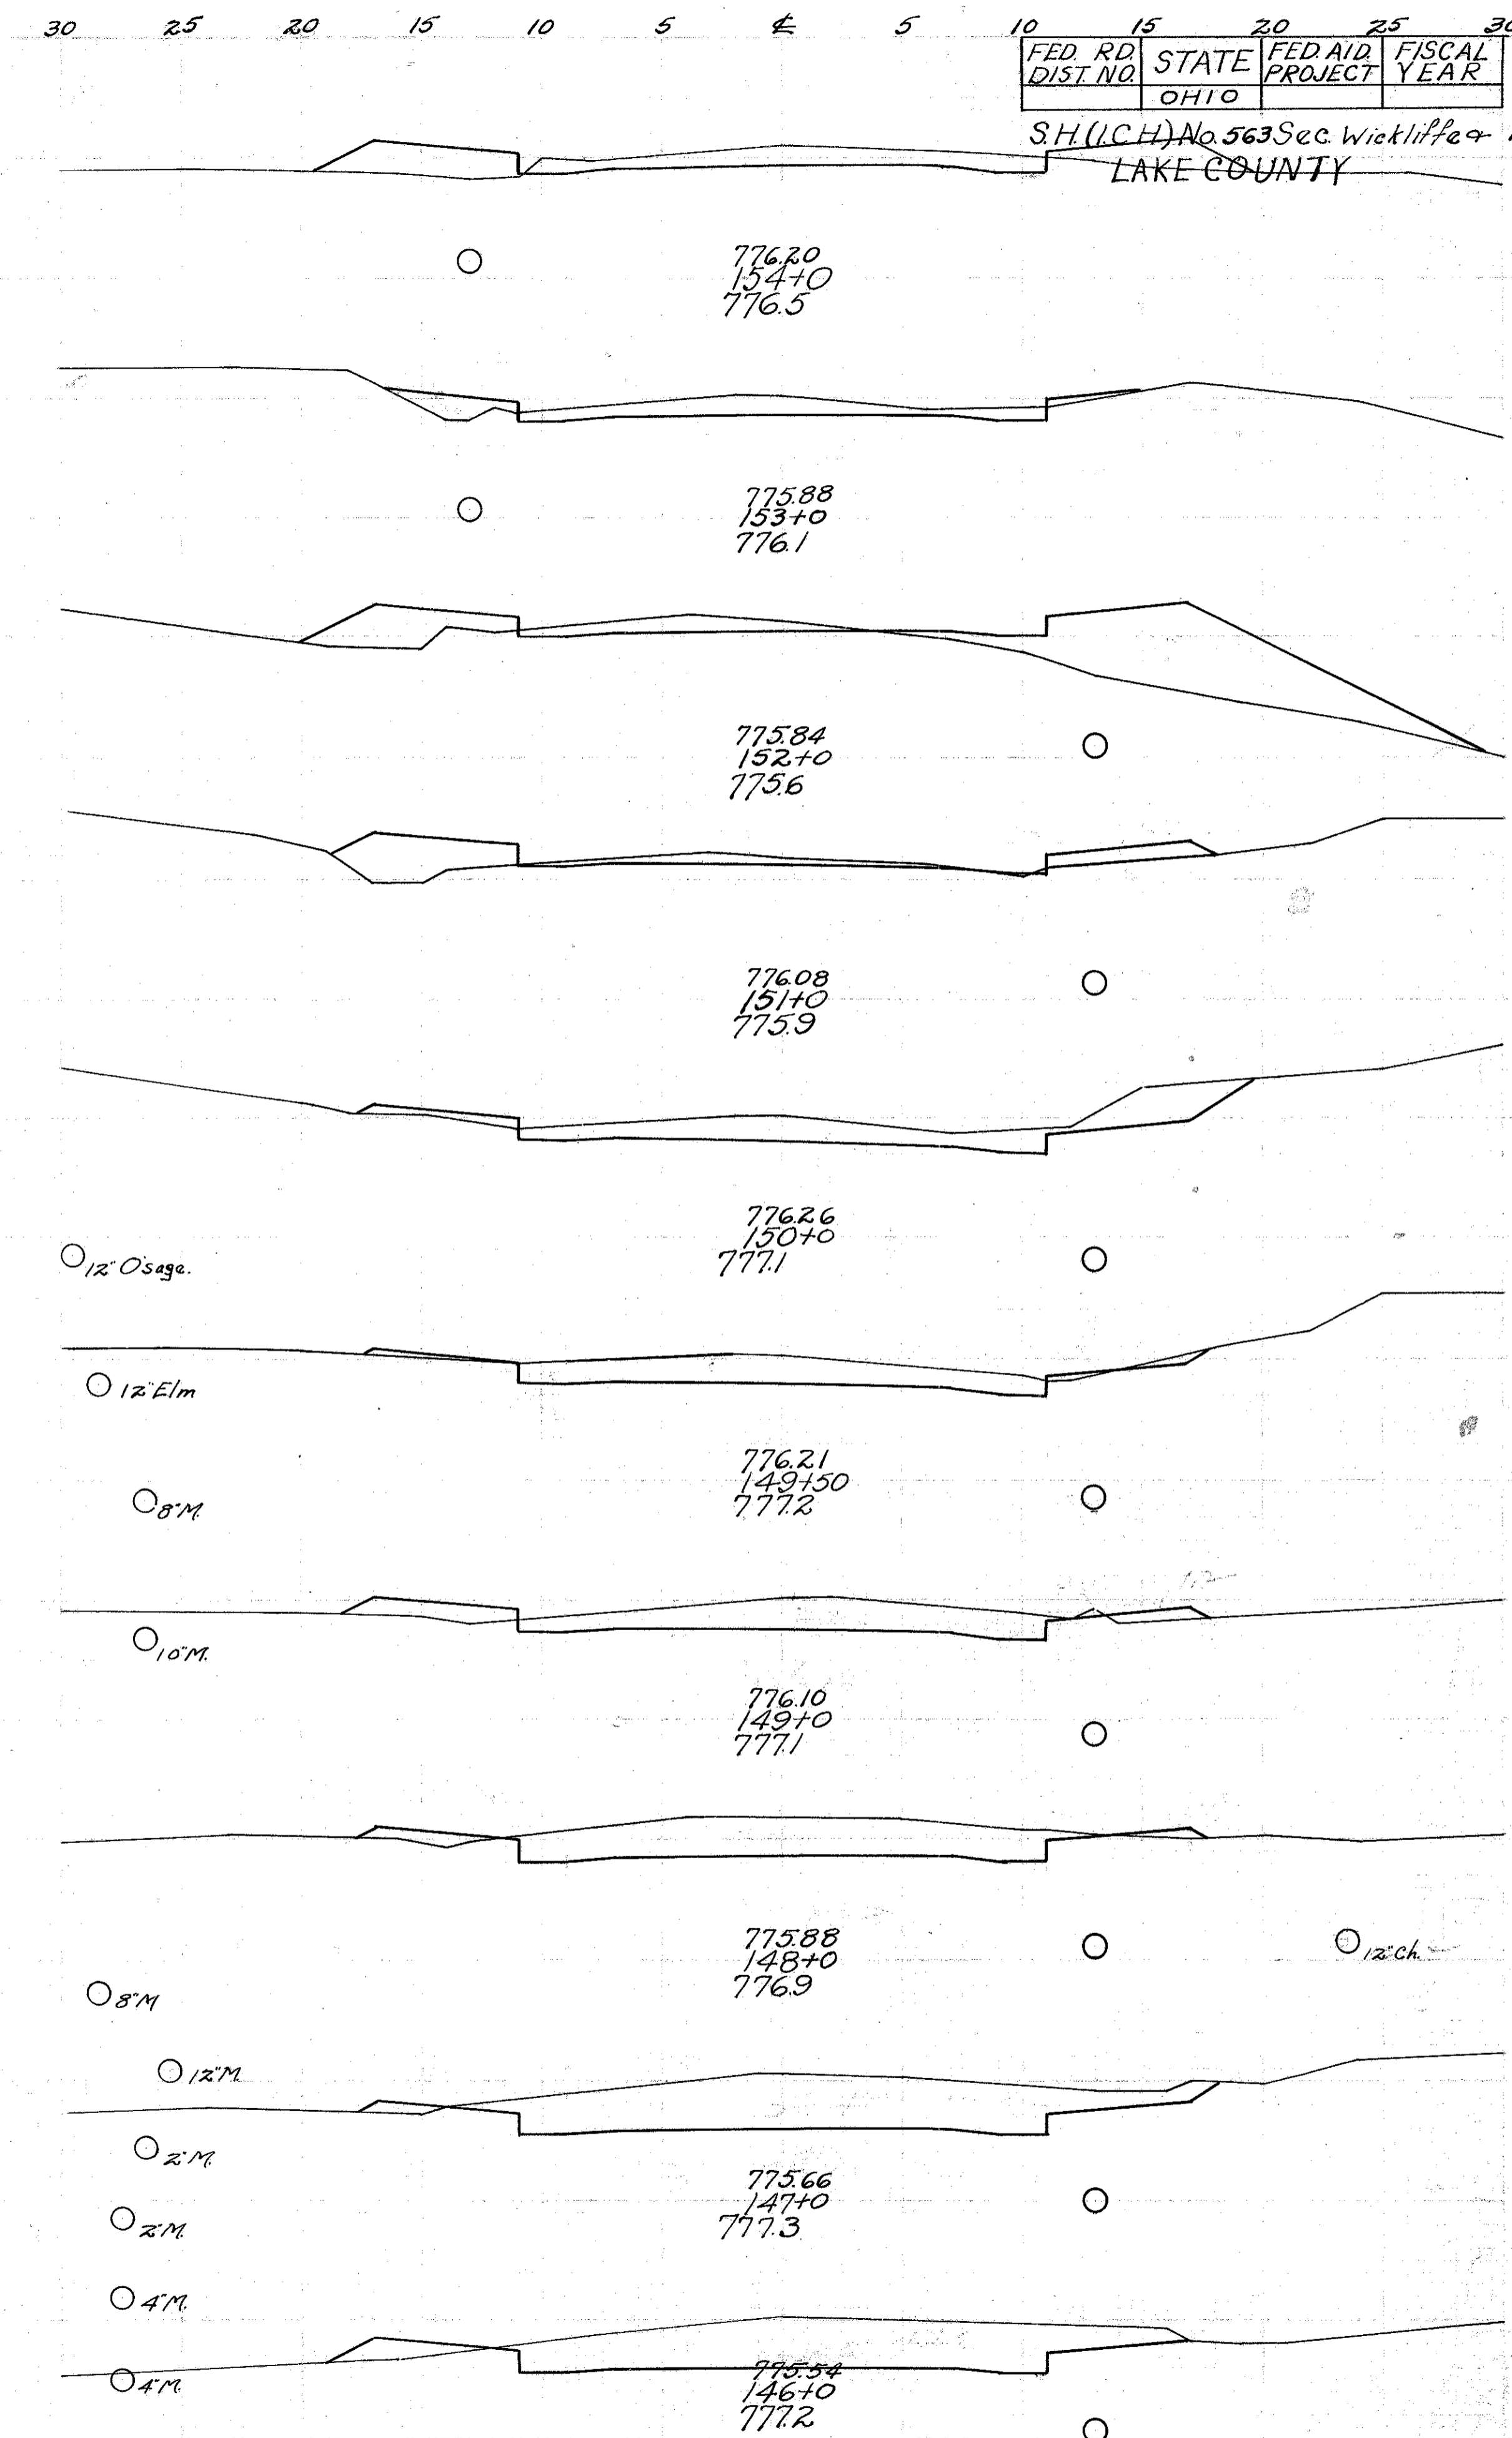

FED RD DIST NO	STATE	FED AID PROJECT	FISCAL YEAR
	OHIO		2034

S.H. (L.C.H.) No. 563 Sec. Wickliffe - B
LAKE COUNTY