



End Area	Cu. Yds.	End Area	Cu. Yds.
Cut/Fill	Cut/Fill	Cut/Fill	Cut/Fill
1.8	15.1		
	270	365	
12.8	4.6		
	444	337	
11.2	13.6		
	272	589	
3.5	18.2		
	180	615	
6.2	15.0		
	478	311	
19.6	1.8		
	922	6.7	
30.2	1.8		
	807	123	
13.4	8.6		
	404	596	
8.4	23.6		
	770	459	
33.2	1.2		
	272	11.9	

539.3 cu yds
338.1
422.6
EMB 1.25%
EMC
EMD

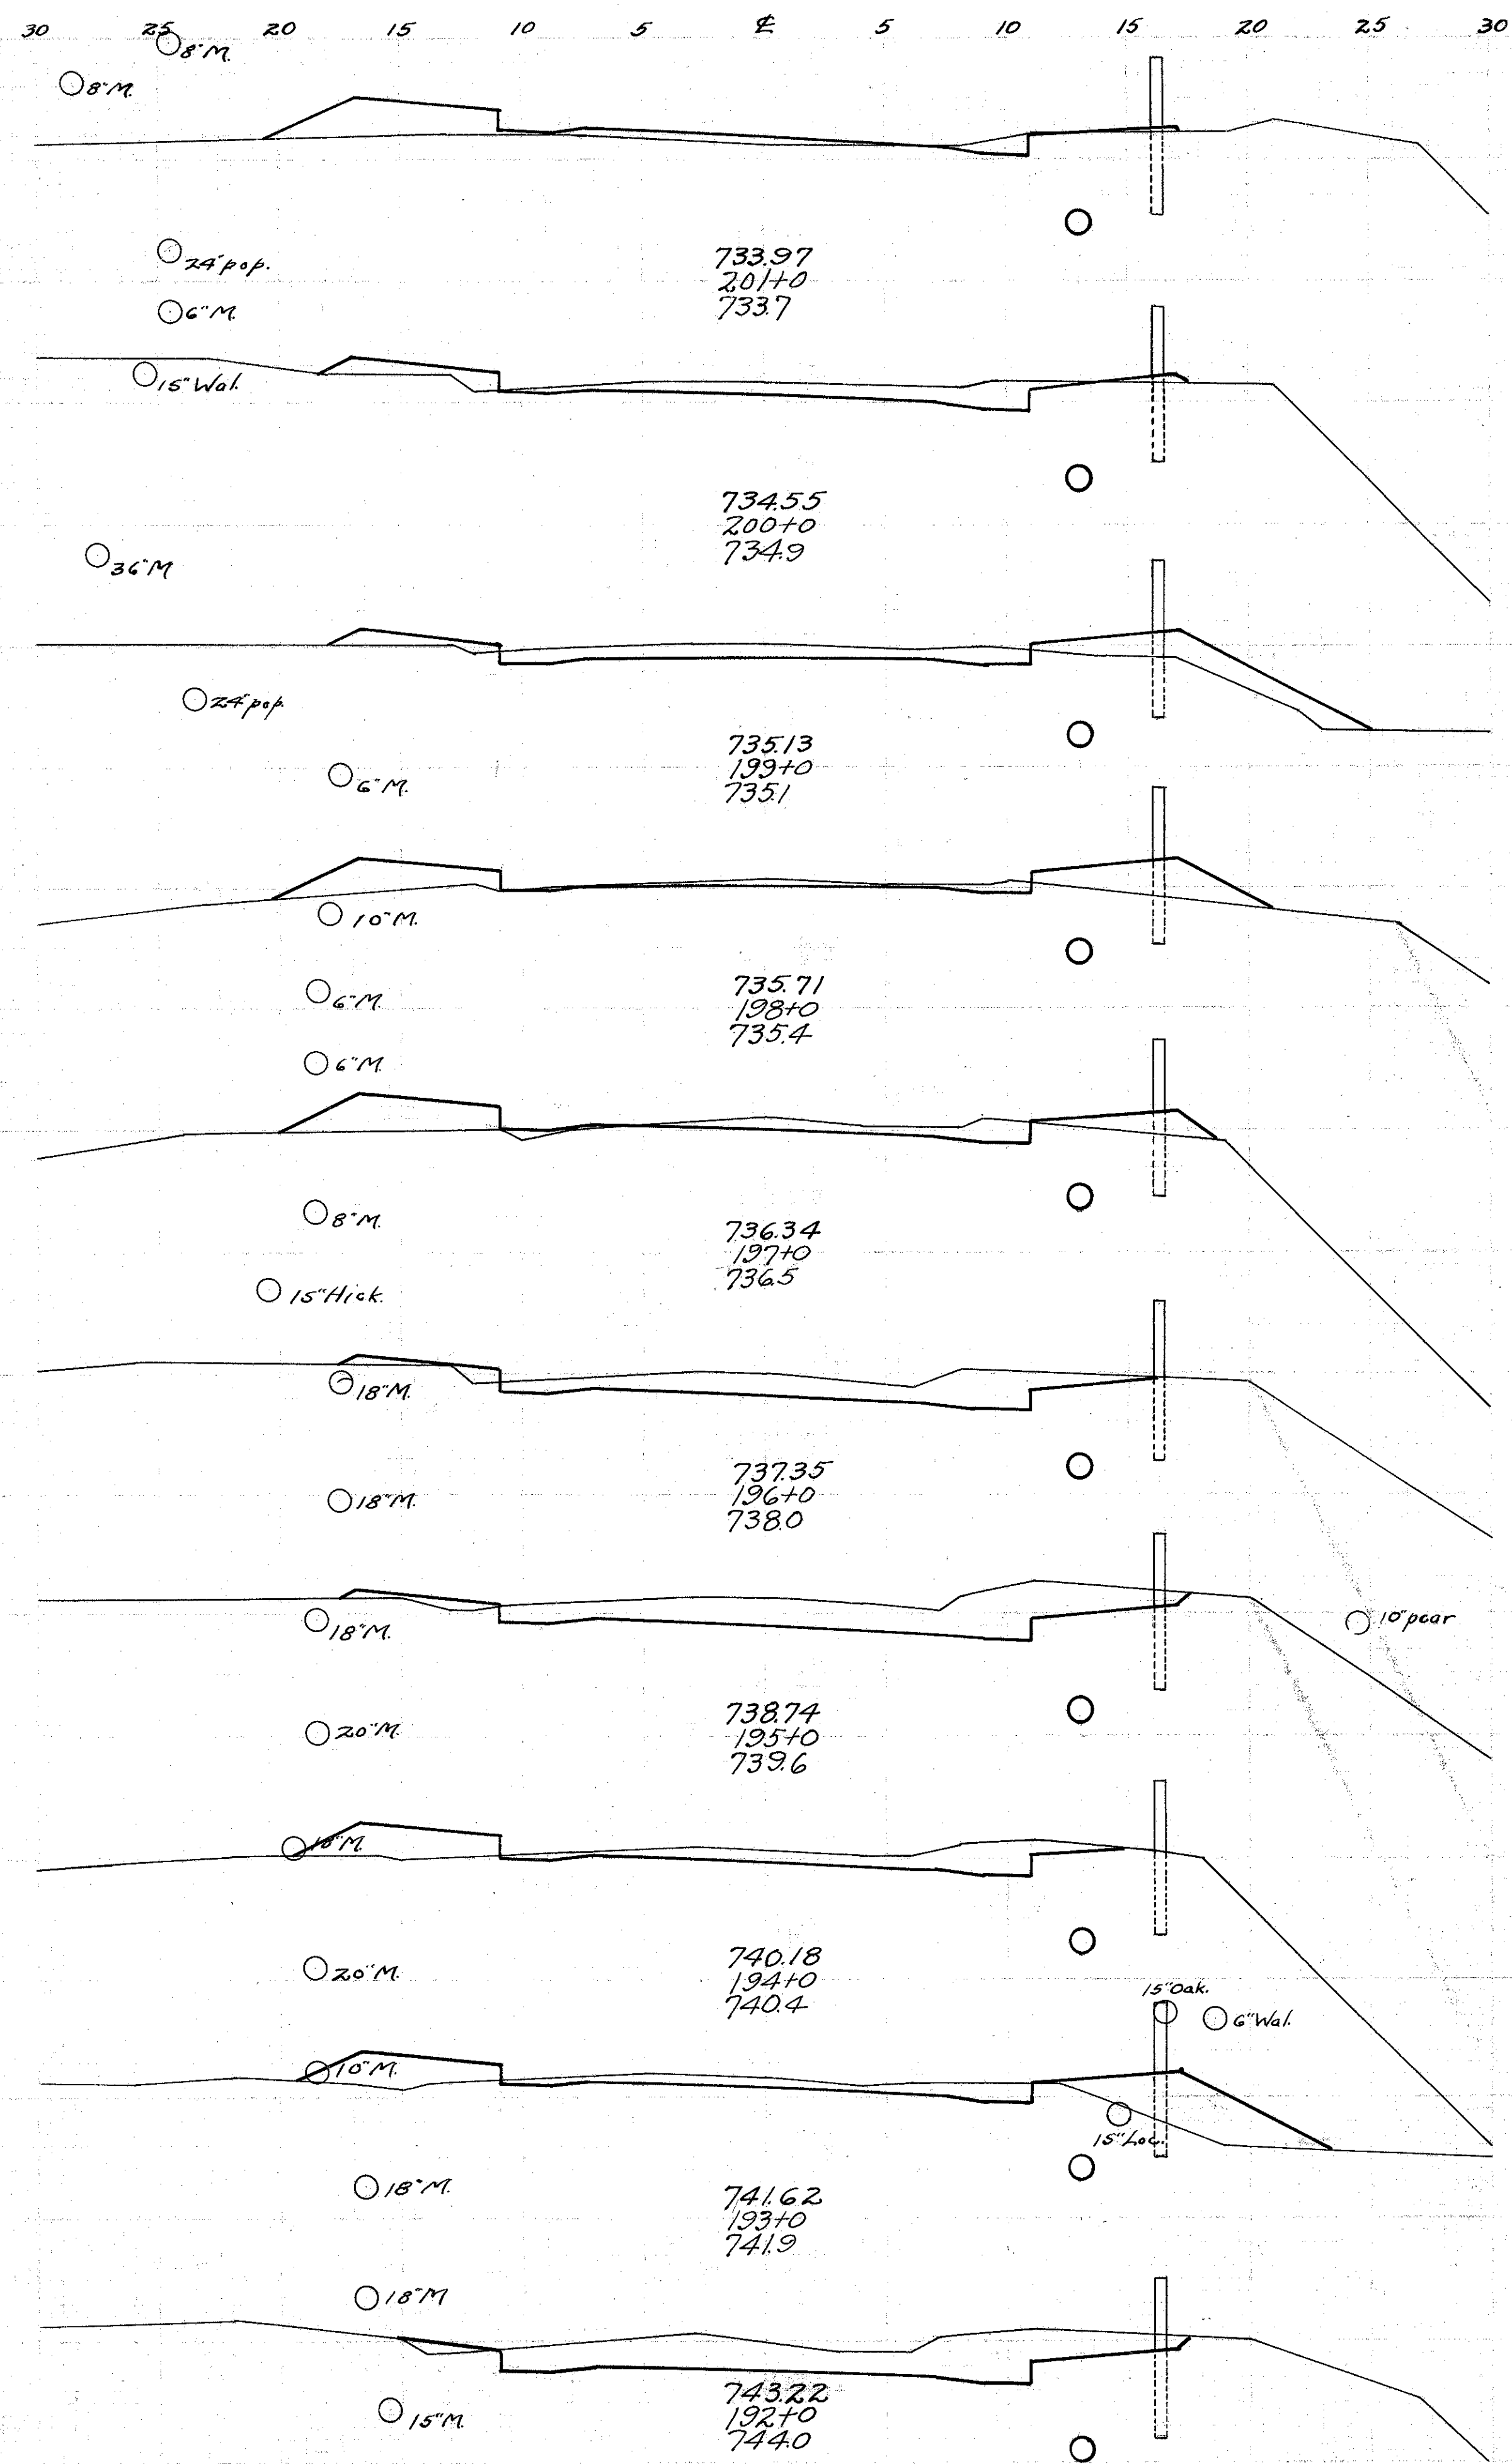

End Area	Cu. Yds.	End Area	Cu. Yds.
Cut/Fill	Cut/Fill	Cut/Fill	Cut/Fill
21.8	11.8		
	1174	248	
41.6	1.6		
	1067	16.3	
16.0	7.2		
	55.6	17.4	
14.0	2.2		
	52.2	4.9	
14.2	0.4		
	615	0.7	
19.0	0.0		
	61.5	0.7	
14.2	0.4		
	75.9	1.9	
26.8	0.6		
	83.5	5.9	
18.3	2.6		
	431	41.1	
5.0	19.6		
	12.6	64.3	

979.6 cu yds
789
237.1
EMB 1.25%
EMC
EMD

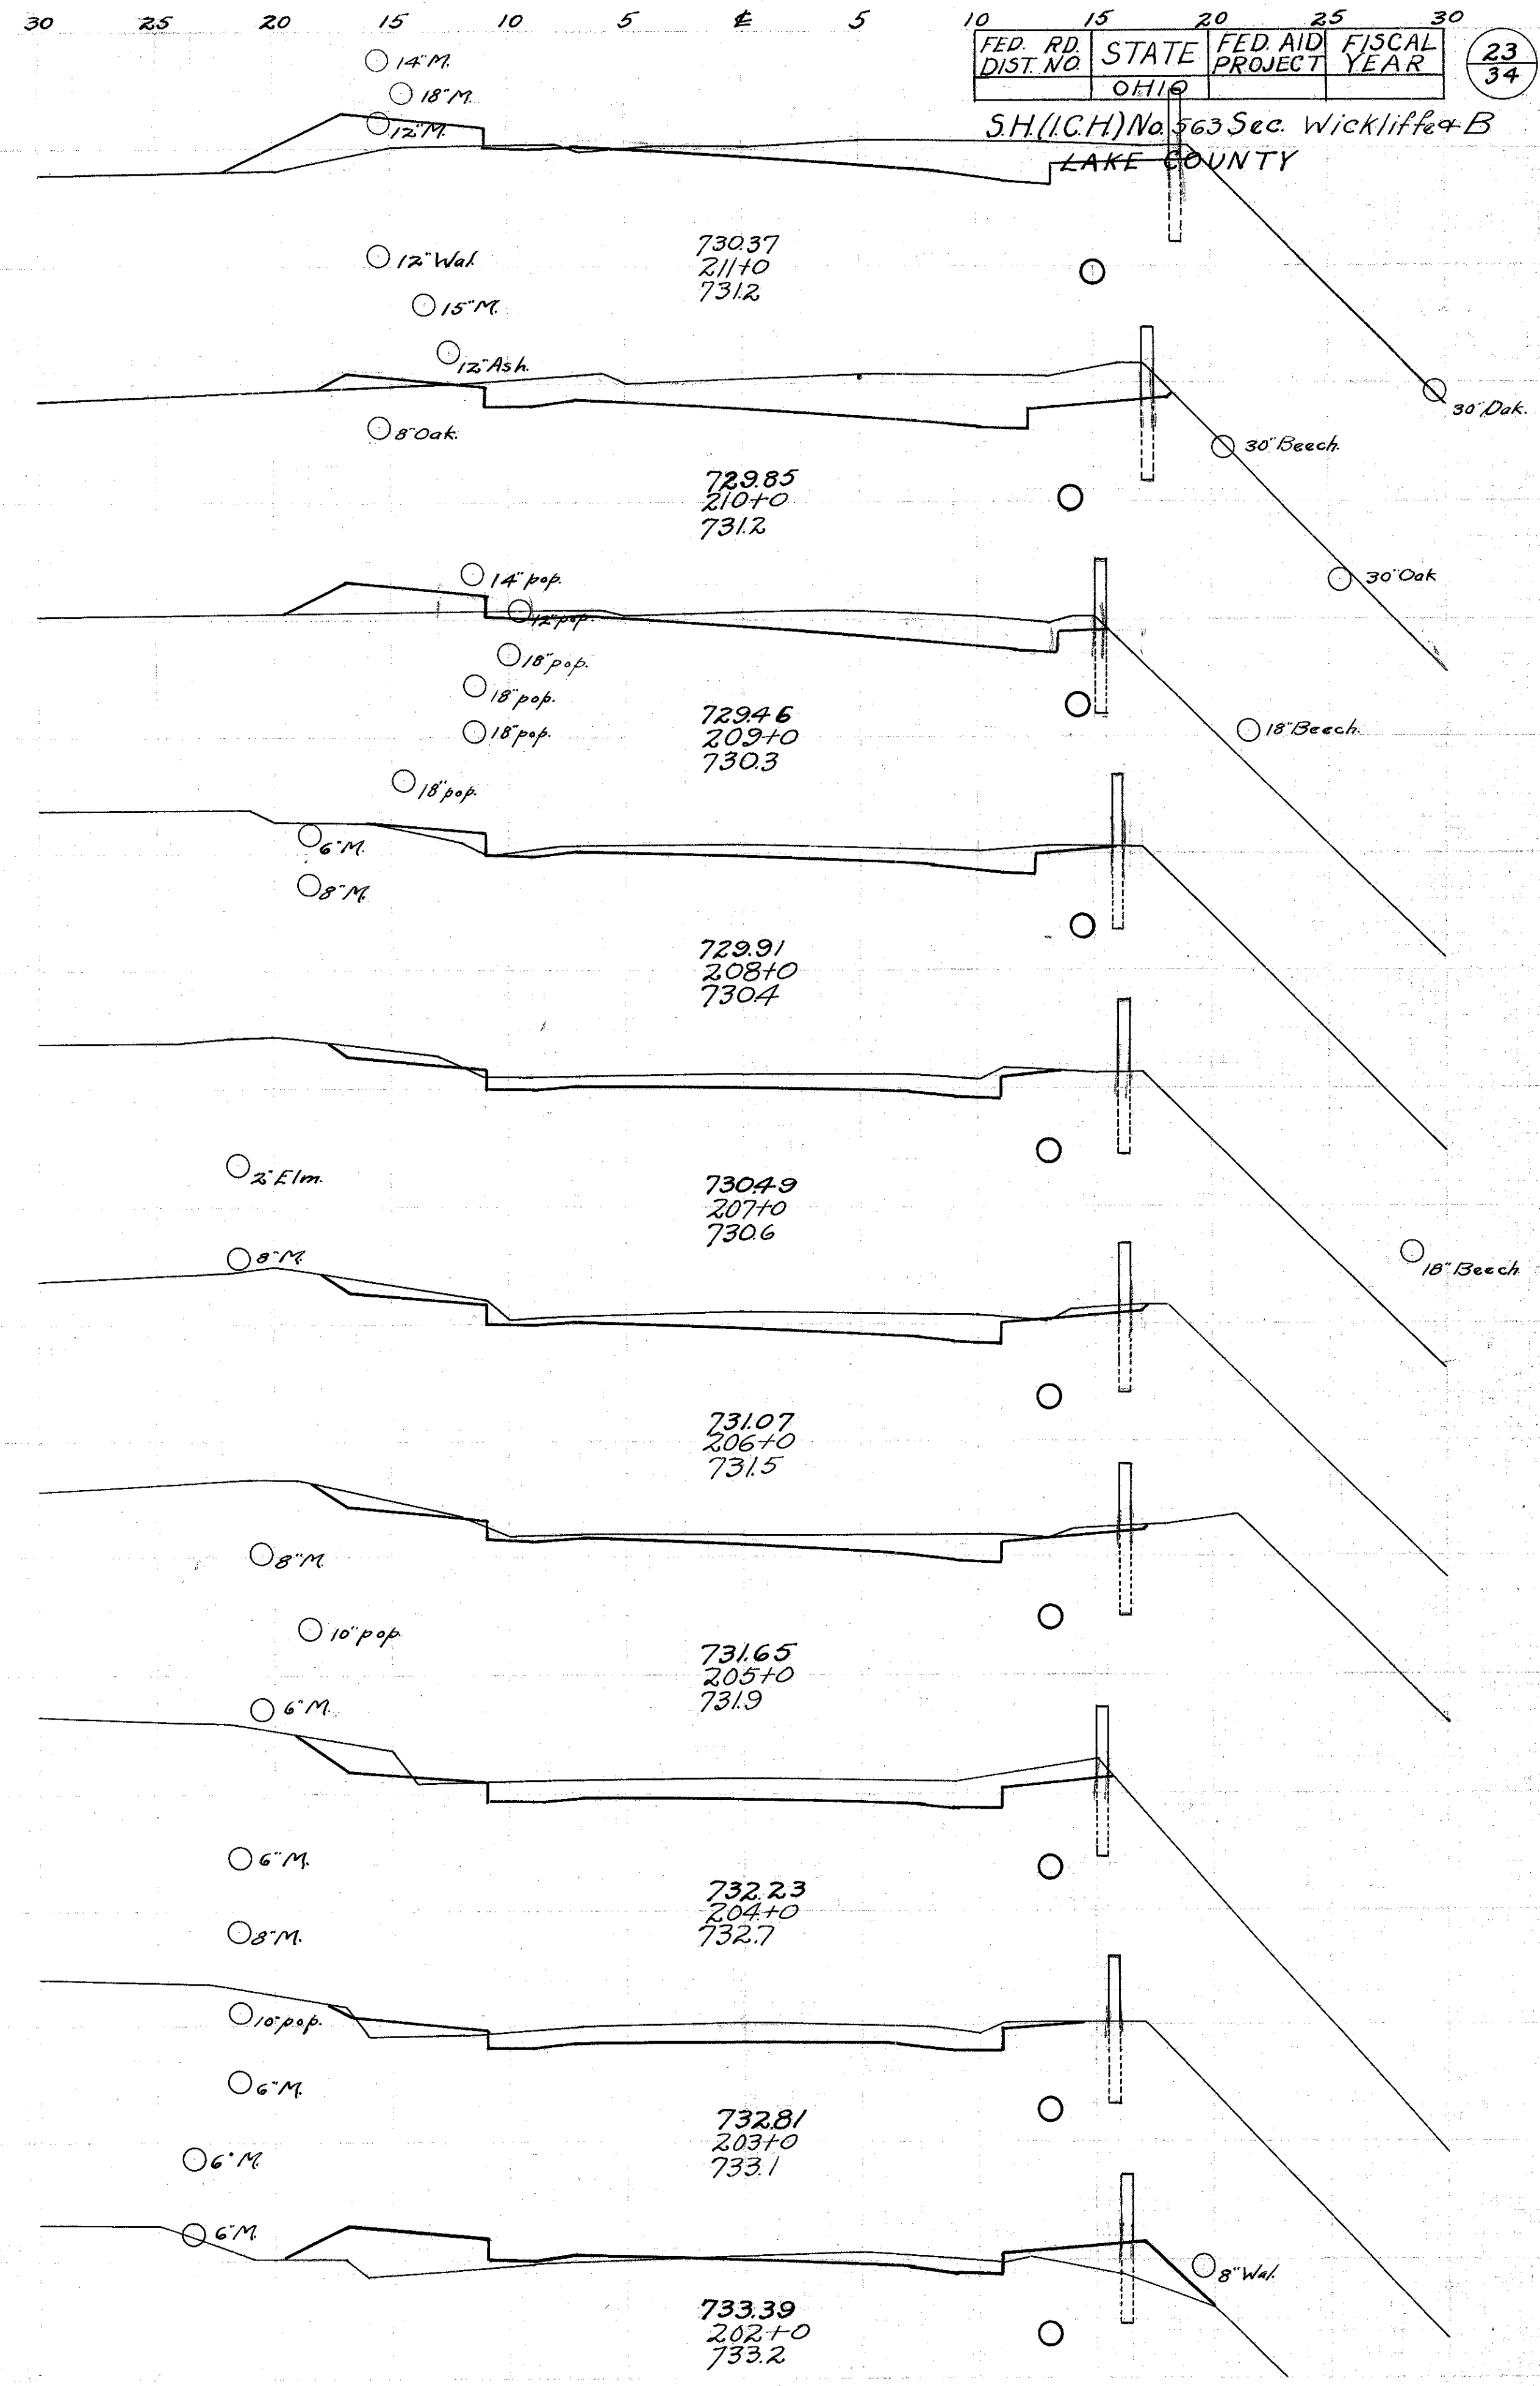

SH (ICH) No. 563 Sec. Wickliffe & B
LAKE COUNTY