



# MAINTENANCE OF TRAFFIC PLAN

## PHASE I

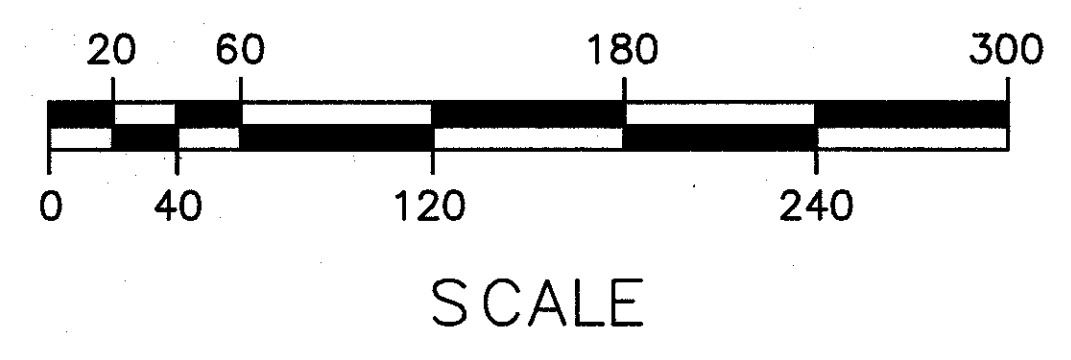




☉ CURVE DATA STA.522+99.71 to STA.527+60.34

- R = 2546.00'
- A = 460.63'
- C = 460.00'
- T = 230.95'
- Δ = 10°21'59"
- D = 02°15'02"

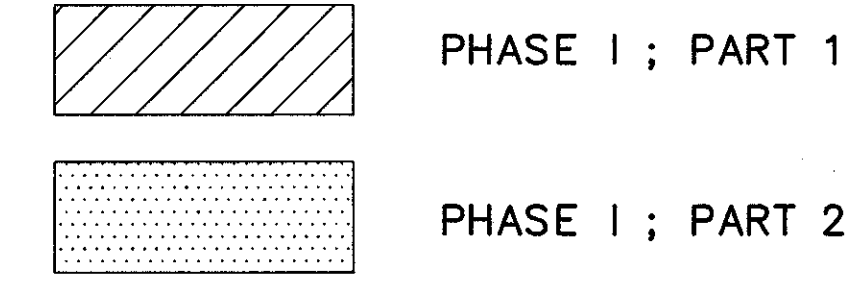

BEGIN PROJECT  
 STA.522+50.00  
 S.L.M. 17.20  
 STP - 1A33(7)

END PROJECT  
 STA.535+18.00  
 S.L.M. 17.20  
 STP - 1A33(7)

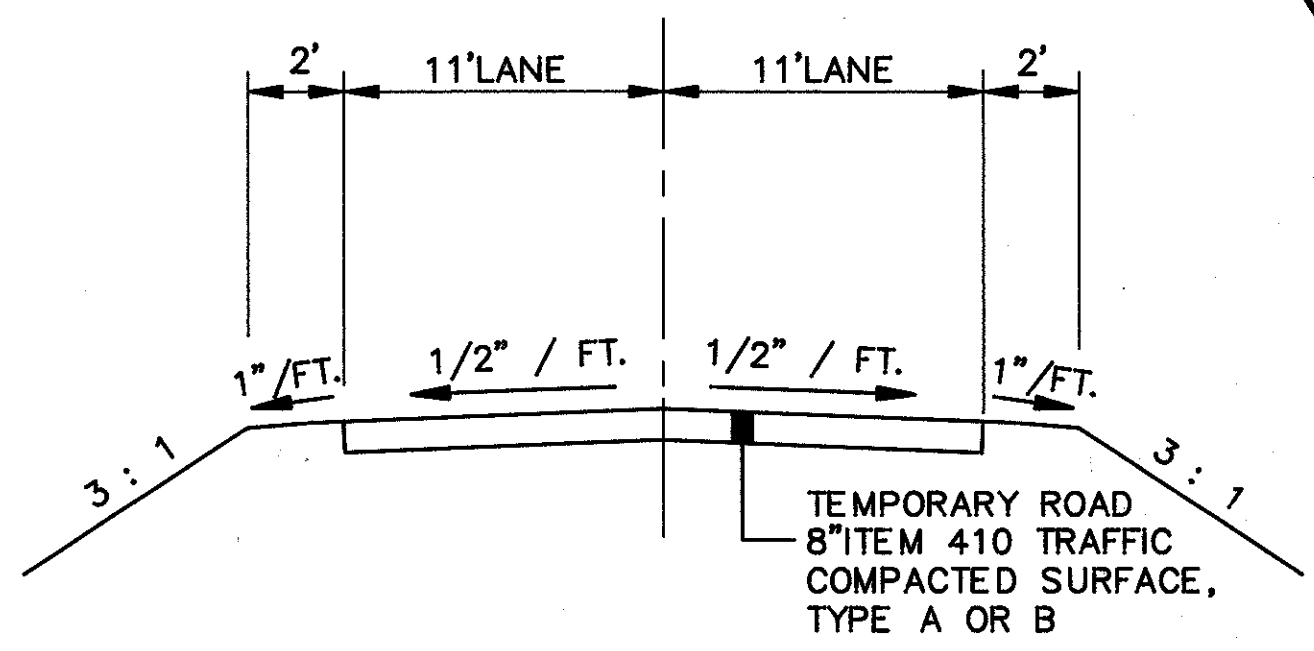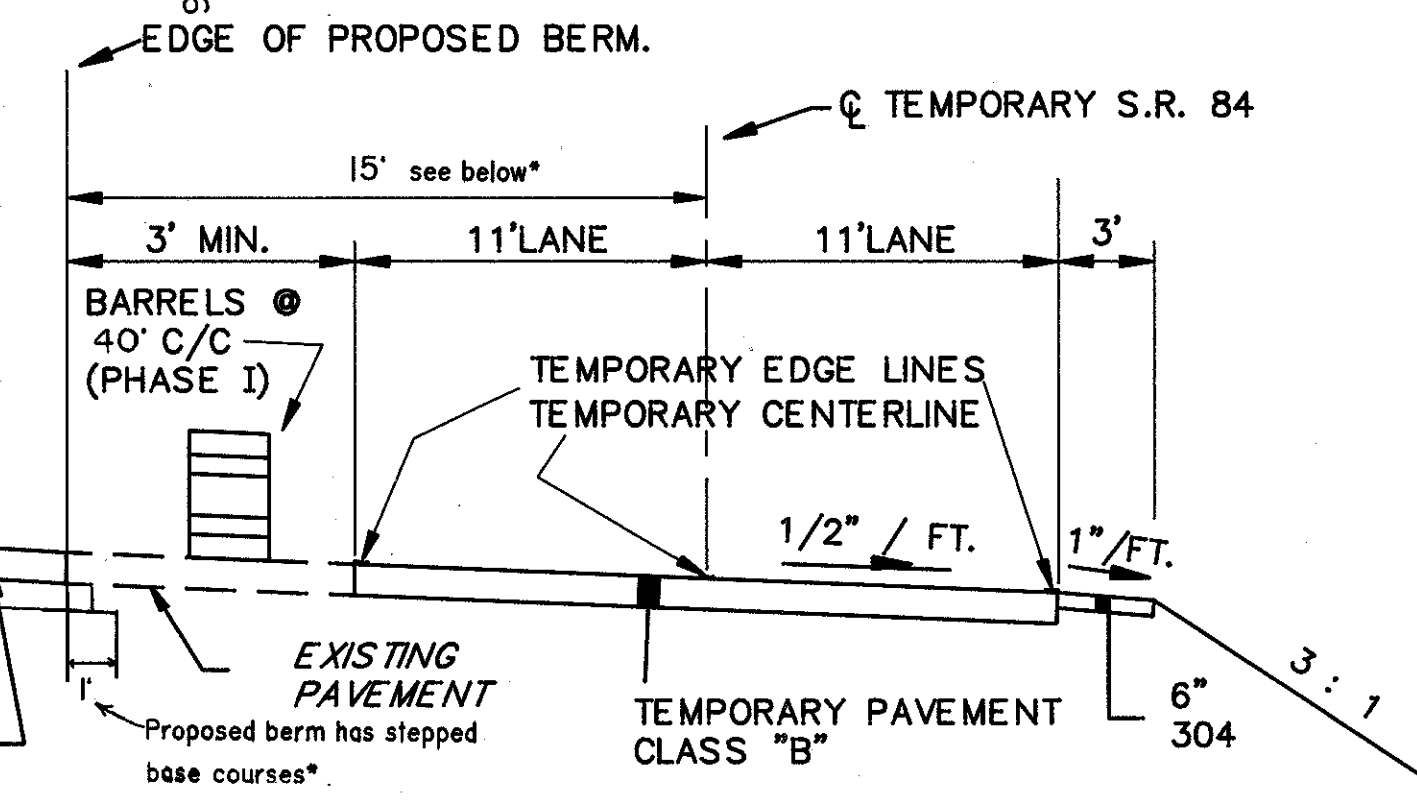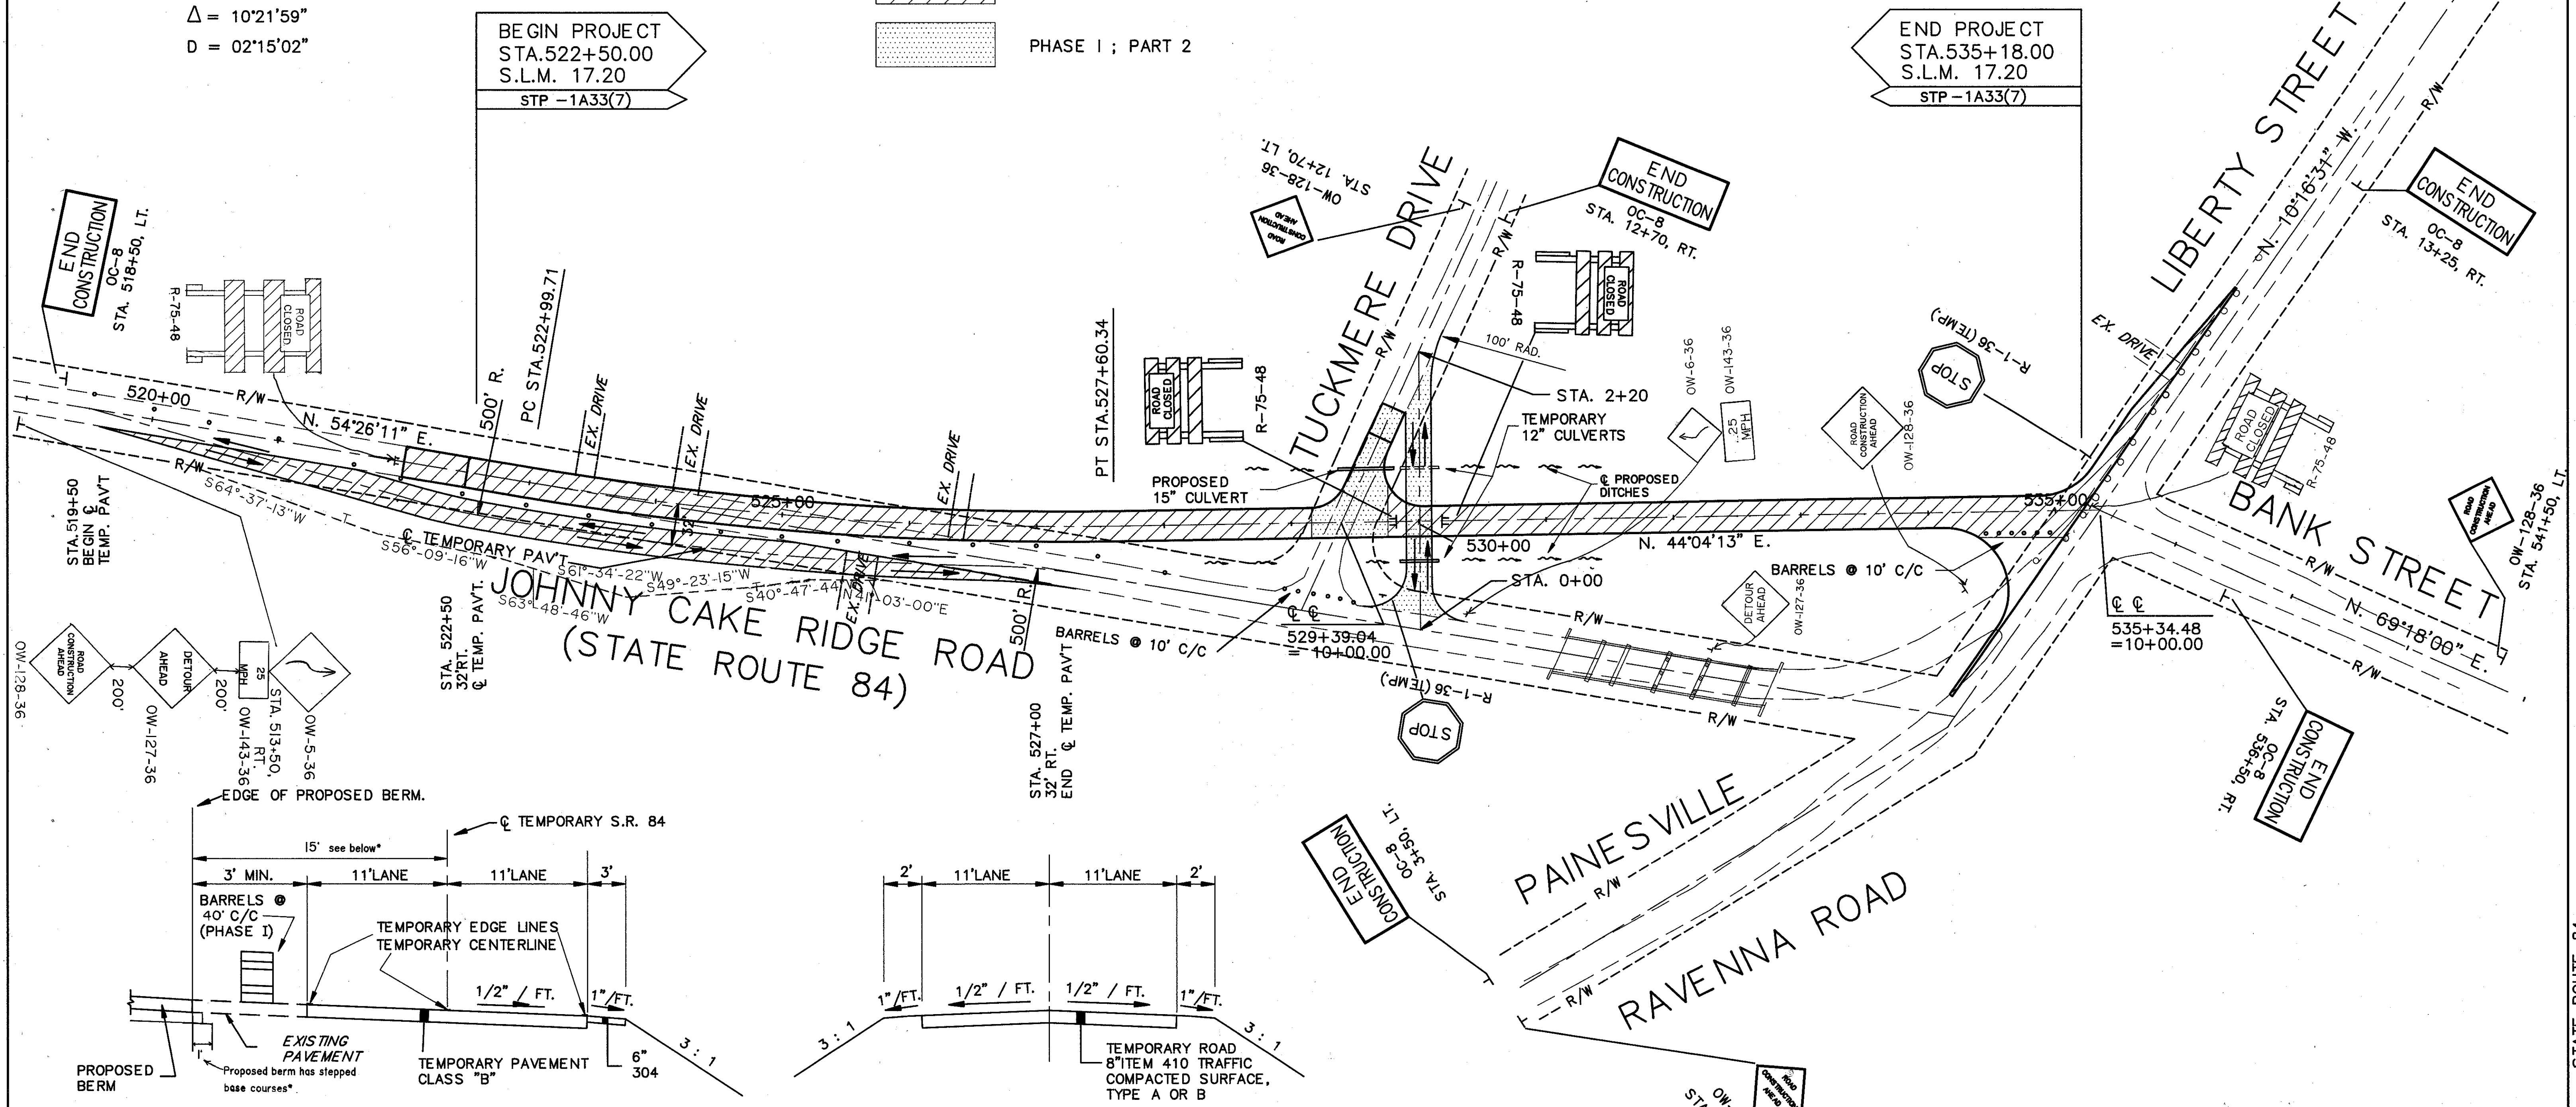

FOR TEMP. ROAD PROFILE,  
 SEE SH. 30.