
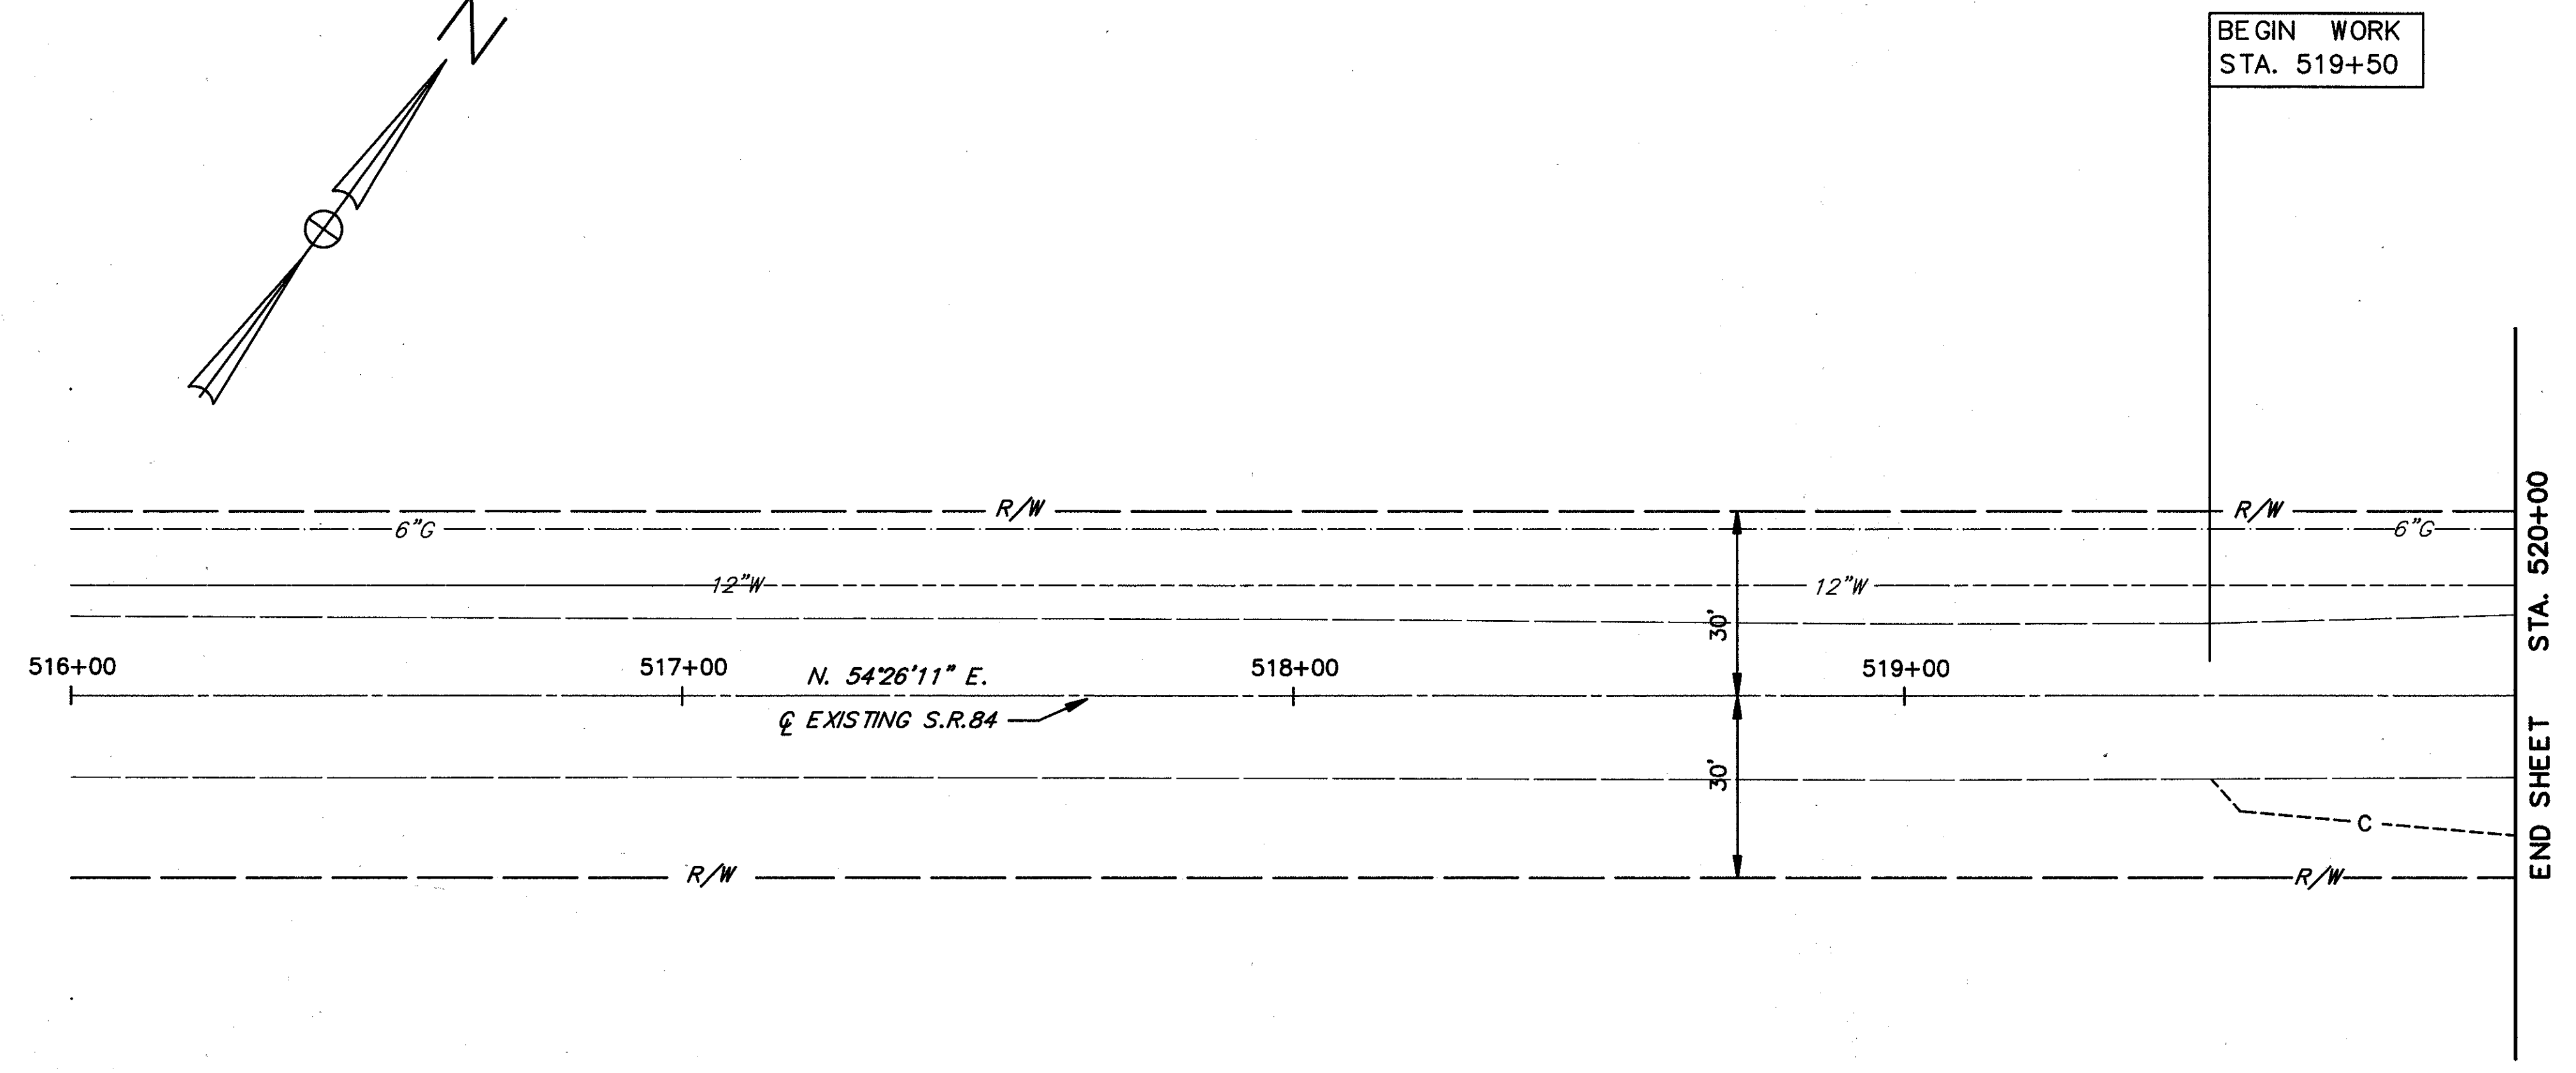


CALC. BY CCH
 DATE 4/5/80
 CHKD. BY BOB
 DATE 4/12/80

LAK - 84 - 17.20

OHIO
 FHWA 5
 REGION

14
 53

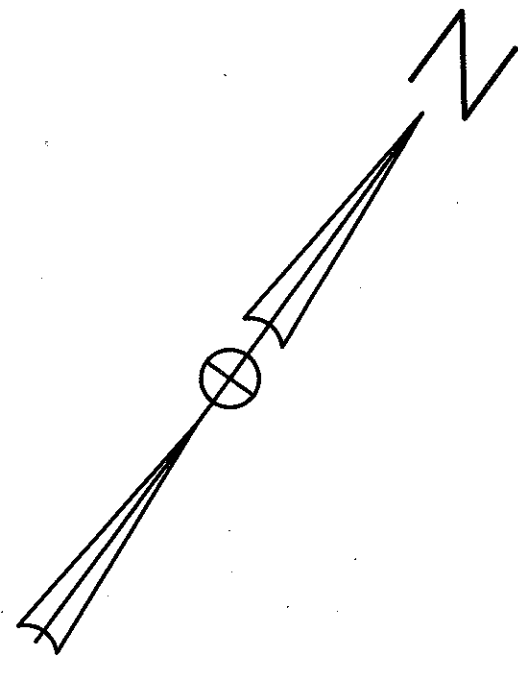

BEGIN WORK
 STA. 519+50

END SHEET STA. 520+00

	516+00	517+00	518+00	519+00	520+00
PROPOSED C GRADES					
750					750
745					745
740					740
735					735
730					730
725					725
EXISTING C GRADES			741.78	741.95	742.09
				741.98	741.65

EXISTING GRADE

END SHEET STA. 520+00