


REFERENCE DRAWINGS

REFERENCE DRAWINGS	SHT NO.
FOR PAVEMENT CROSS-SECTIONS	21-23
FOR TRAFFIC CONTROL PLANS	43-45
FOR DRIVEWAY PROFILES	40-41
FOR RIGHT-OF-WAY PLANS	46-53
FOR DRIVEWAY DETAILS	39

REF.	LOCATION	E.A.	S.Y.	MONUMENT BOX ASSEMBLY, STANDARD	PAVEMENT REMOVED
R-1	STA. 527+60.34	1			
R-2	STA. 524+50 TO 528+50		1156		
TOTALS		1	1156		

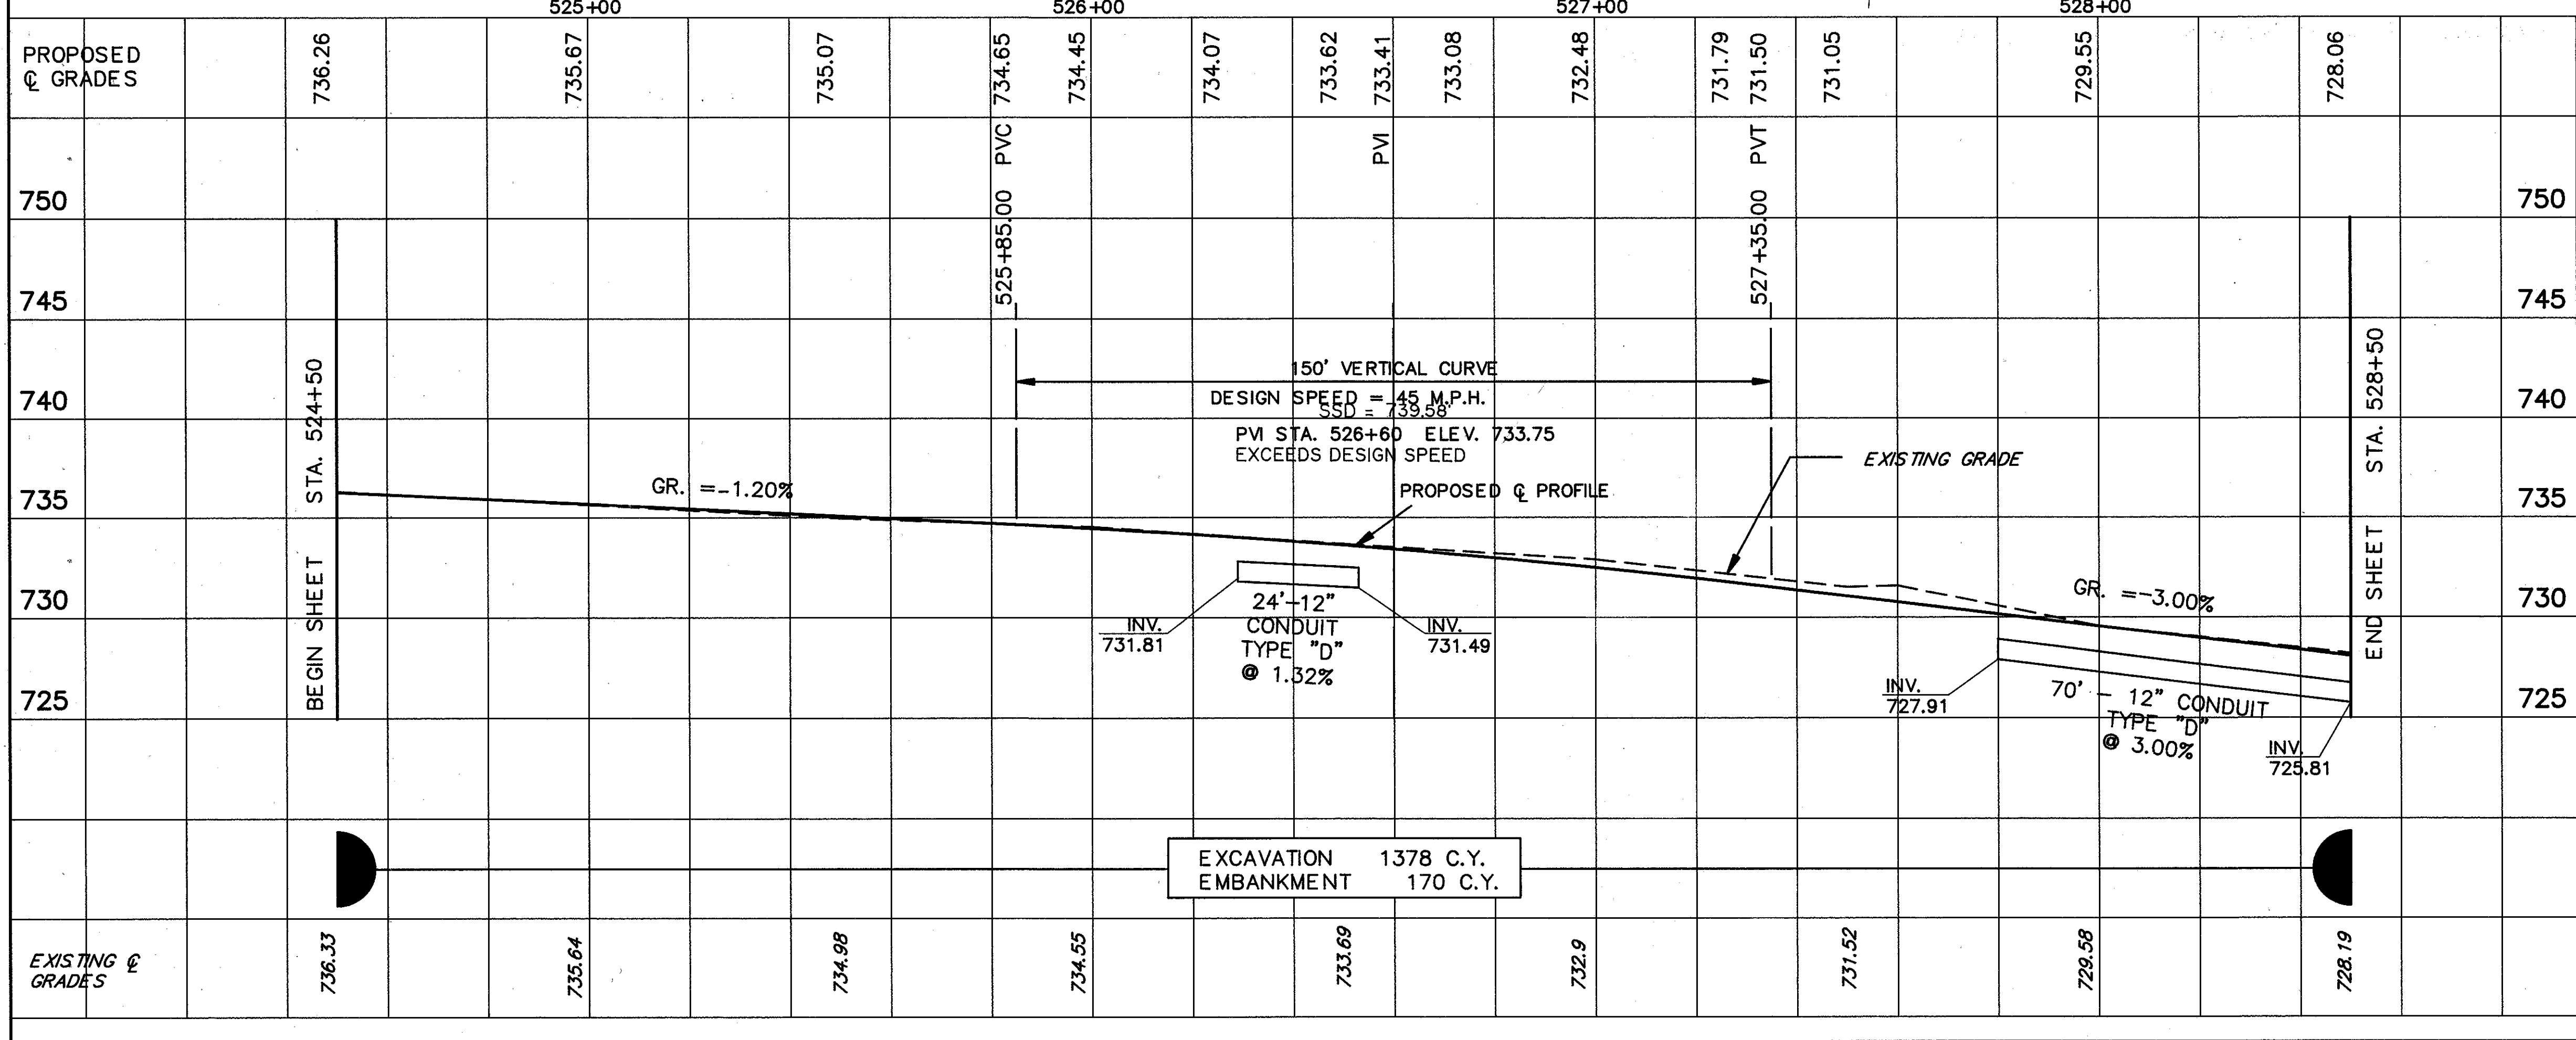

REF.	LOCATION	L.F.	S.Y.	12" CONDUIT TYPE D	DITCH EROSION PROTECTION
D-1	STA. 526+29 TO 526+53, 32' LT.	24			
D-2	STA. 527+80 TO 528+50, 33' RT.	70			
D-3	STA. 524+50 TO 526+29, LT.		150		
D-4	STA. 526+53 TO 528+50, LT.		165		
TOTALS		94	315		